





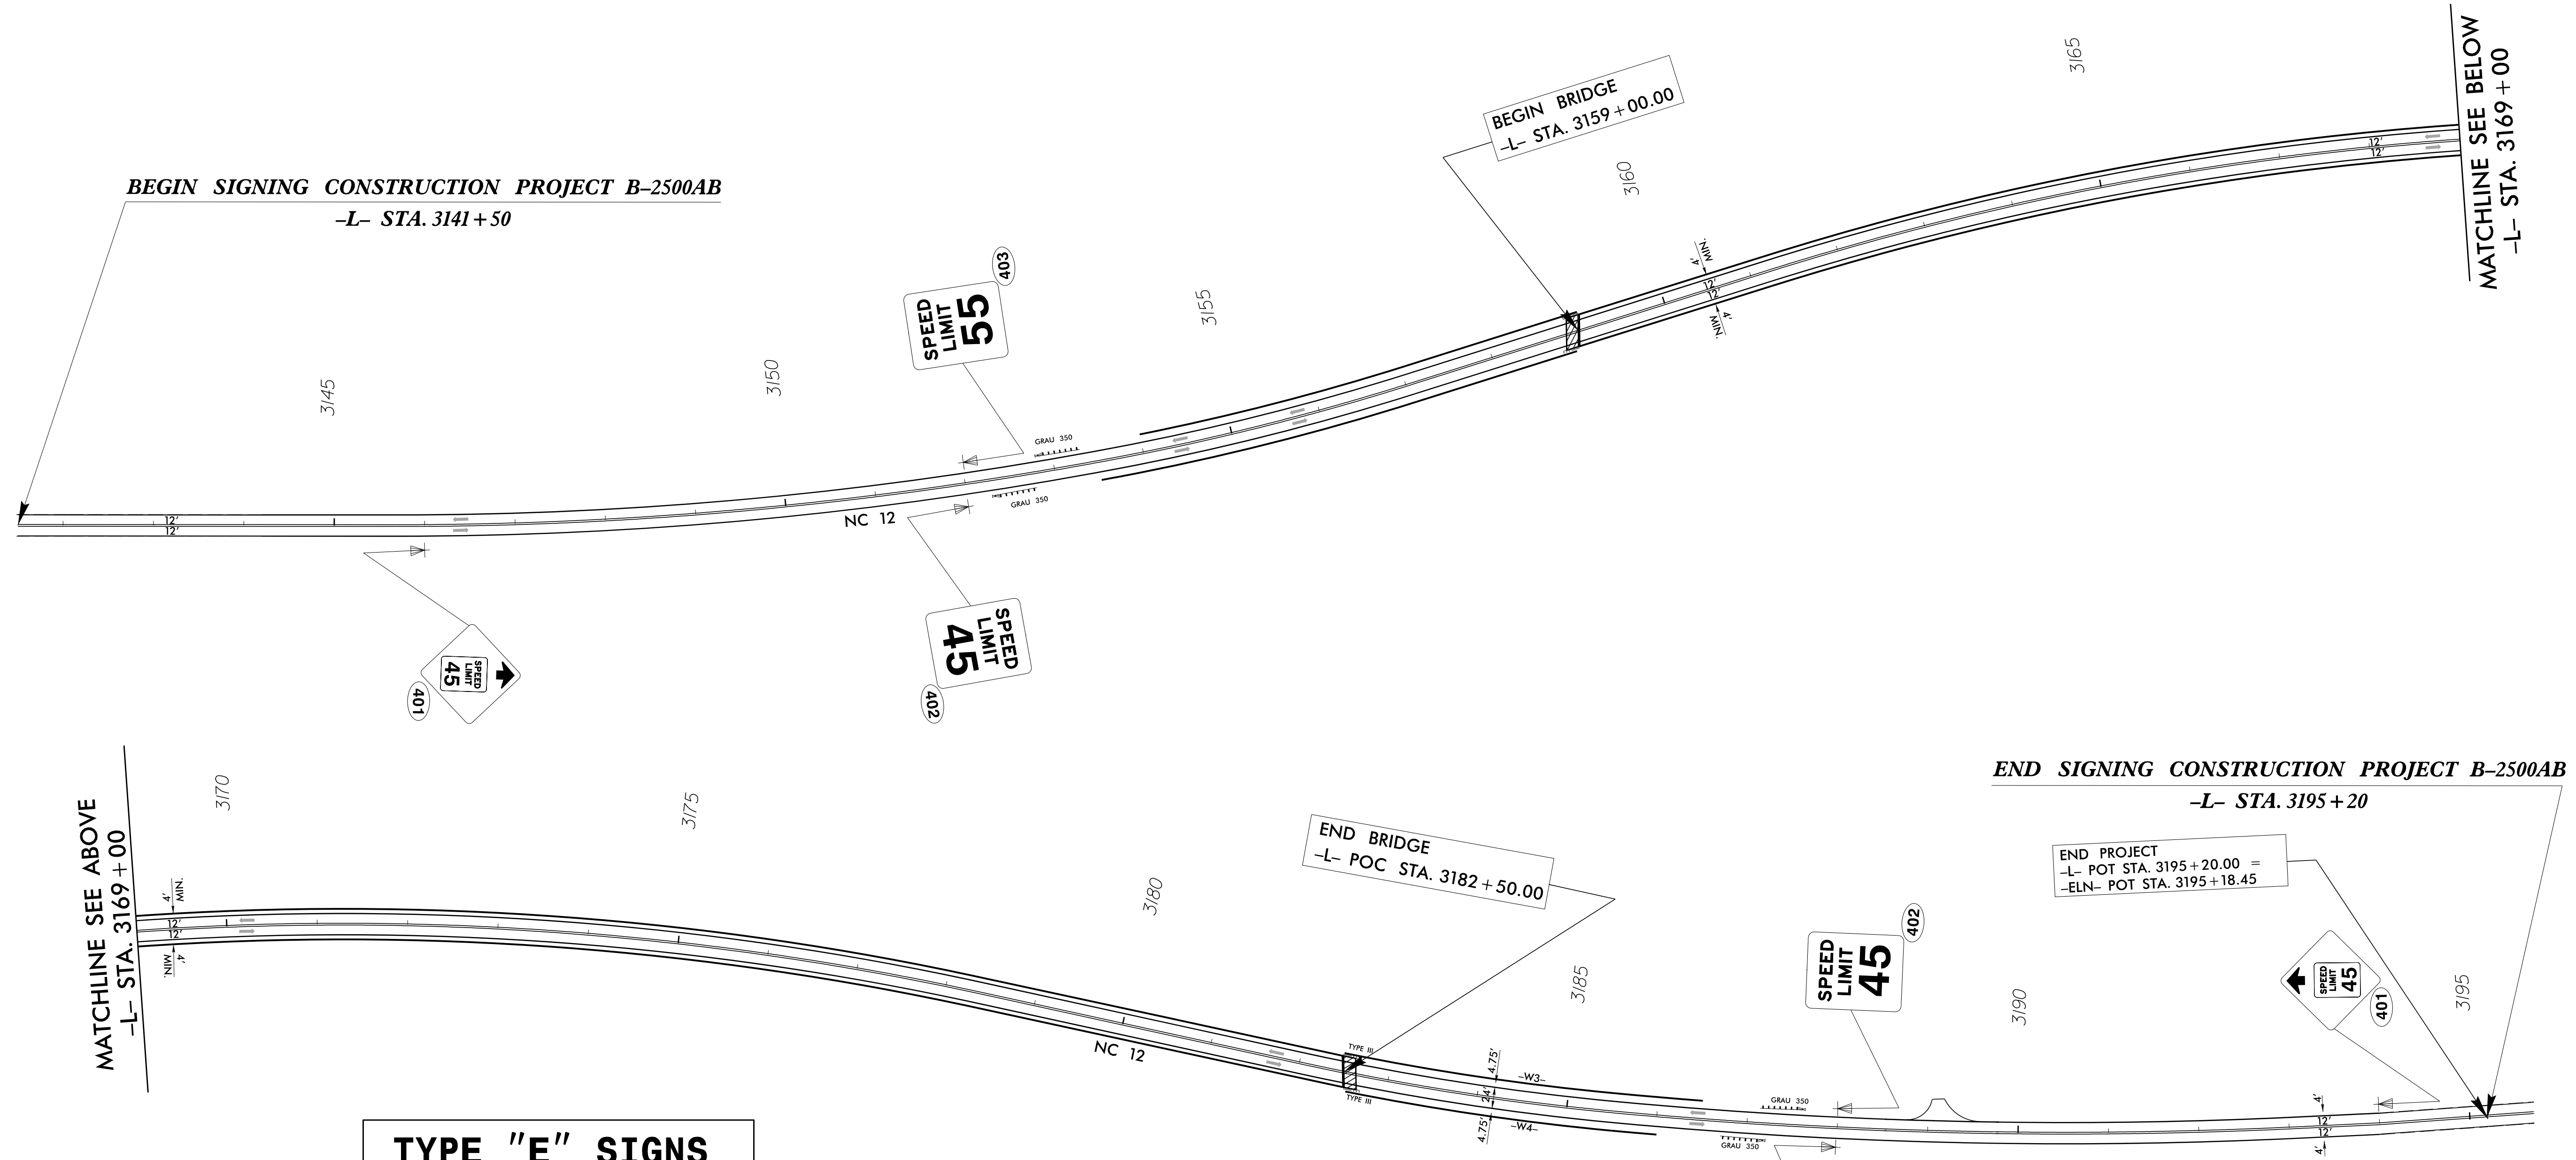

NAD 83
CORS 96

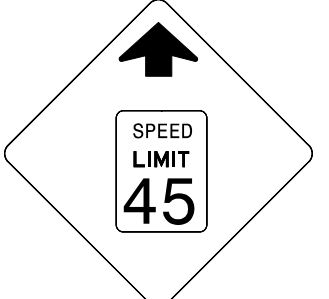

TYPE "E" SIGNS

<p>401 QUANTITY REQ'D <u>2</u></p>  <p>36" X 36" W3-5</p> <p>ONE WOOD POST PER SIGN</p>	<p>402 QUANTITY REQ'D <u>2</u></p>  <p>30" X 36" R2-1</p> <p>ONE WOOD POST PER SIGN</p>	<p>403 QUANTITY REQ'D <u>2</u></p>  <p>30" X 36" R2-1</p> <p>ONE WOOD POST PER SIGN</p>
--	---	--

PROPOSED SIGNS
-L- STA. 3141+50 TO -L- STA. 3195+20
(NC 12)

8/20/2015
 P:\TIP\Projects\B-2500AB\Traffic\Signing\CADD\Signing Layout\Plans\B-2500AB_SIGN_Sheet-2.dgn
 User:brashid