


8/23/99



PROJ. REFERENCE NO.
B-2500AB

SHEET NO.
X-1

REPAIR EXISTING NC-12 CROSS SECTIONS ARE APPROXIMATE.
THESE ARE TO ASSIST IN QUANTITIES AND GRADING ONLY

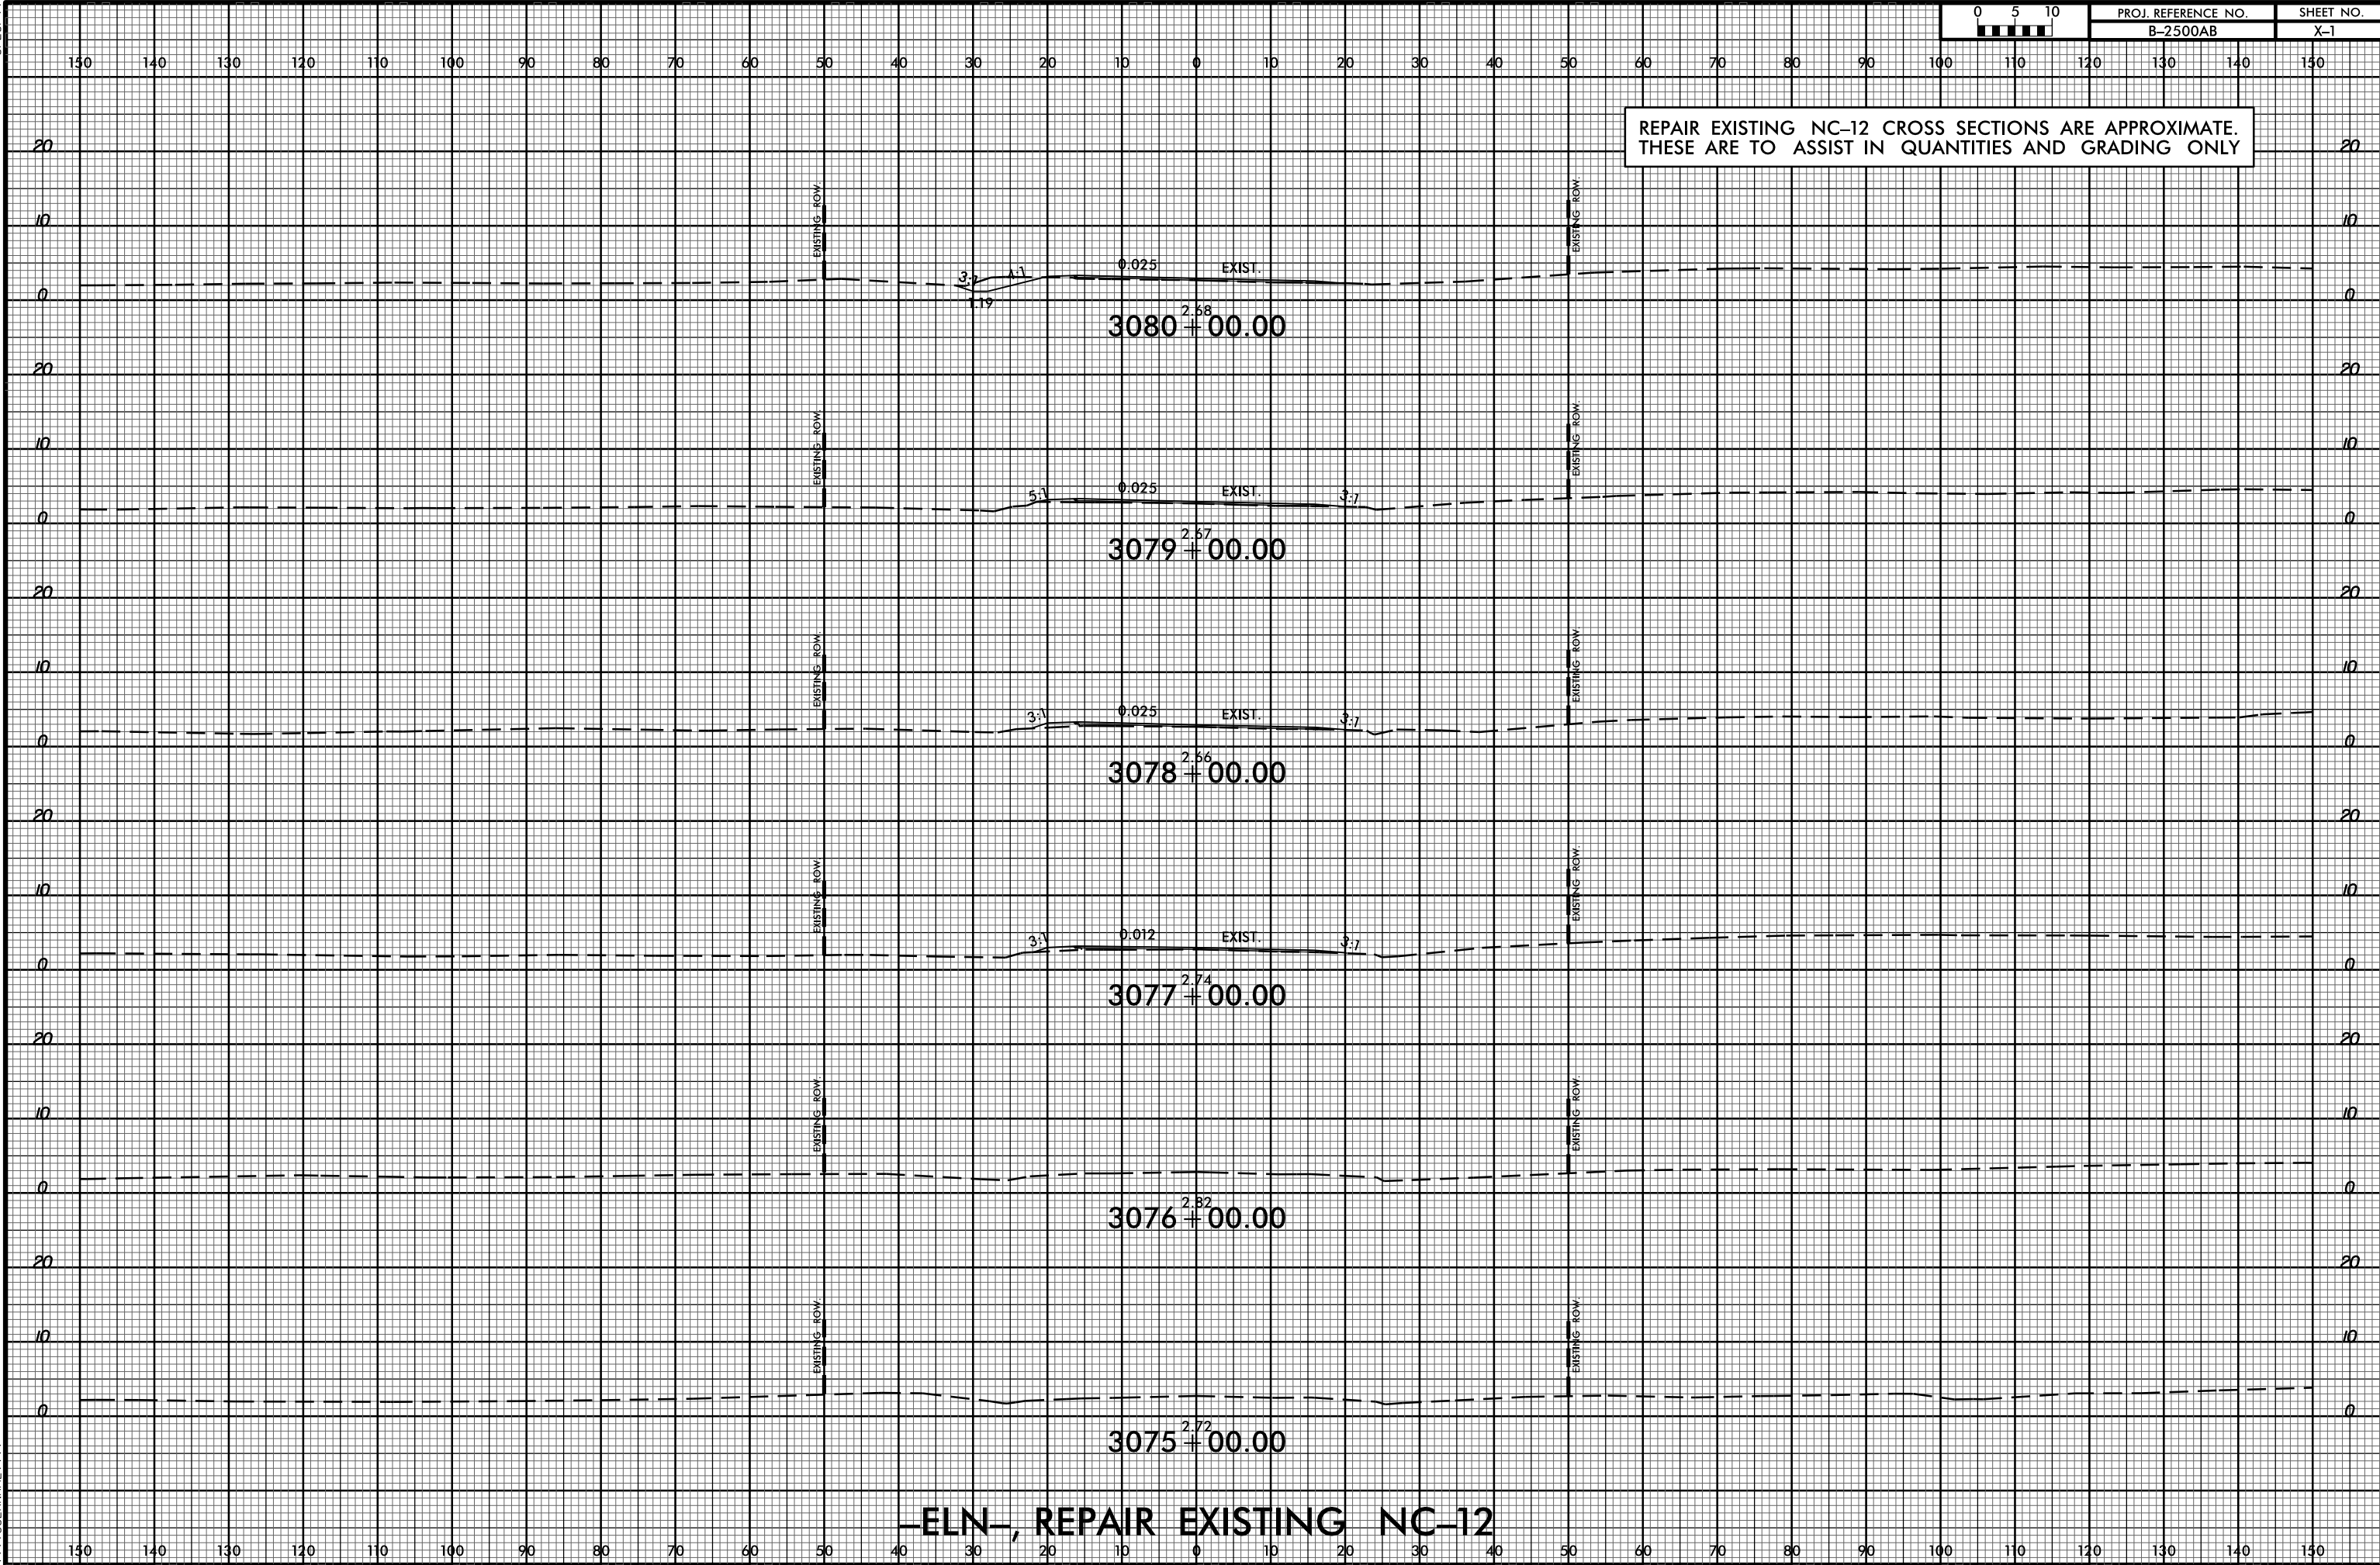

-ELN- REPAIR EXISTING NC-12

02-SEP-2015 14:39 R:\Roadwork\NC12\Corridor Modeling\Repair\Corridor Modeling\B2500AB_Rdy_NC12_P\MT_REPAIR_SouthEnd_XPL.dgn