
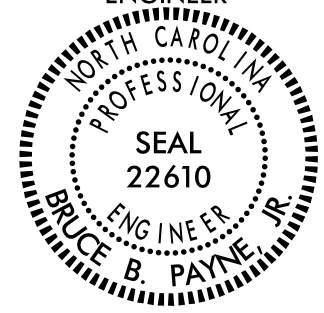


8/17/99


23 JUL 2015 07:48 P3159_Rdy_dtl.02B-2.dgn
S:\PROJECTS\159\159_Rdy.dwg

SHEAR POINT DIAGRAM

| | |
|---|-------------------|
| PROJECT REFERENCE NO. B-3159 | SHEET NO. 2B-2 |
| RW SHEET NO. | |
| ROADWAY DESIGN ENGINEER | |
|  | |
| DocuSigned by: <i>Bruce Payne</i> 18F3AC8AF727432 | 8/4/2015 |

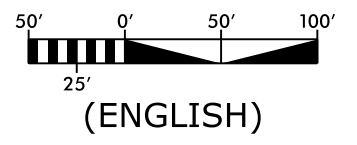

NAD 83/NSRS 2007

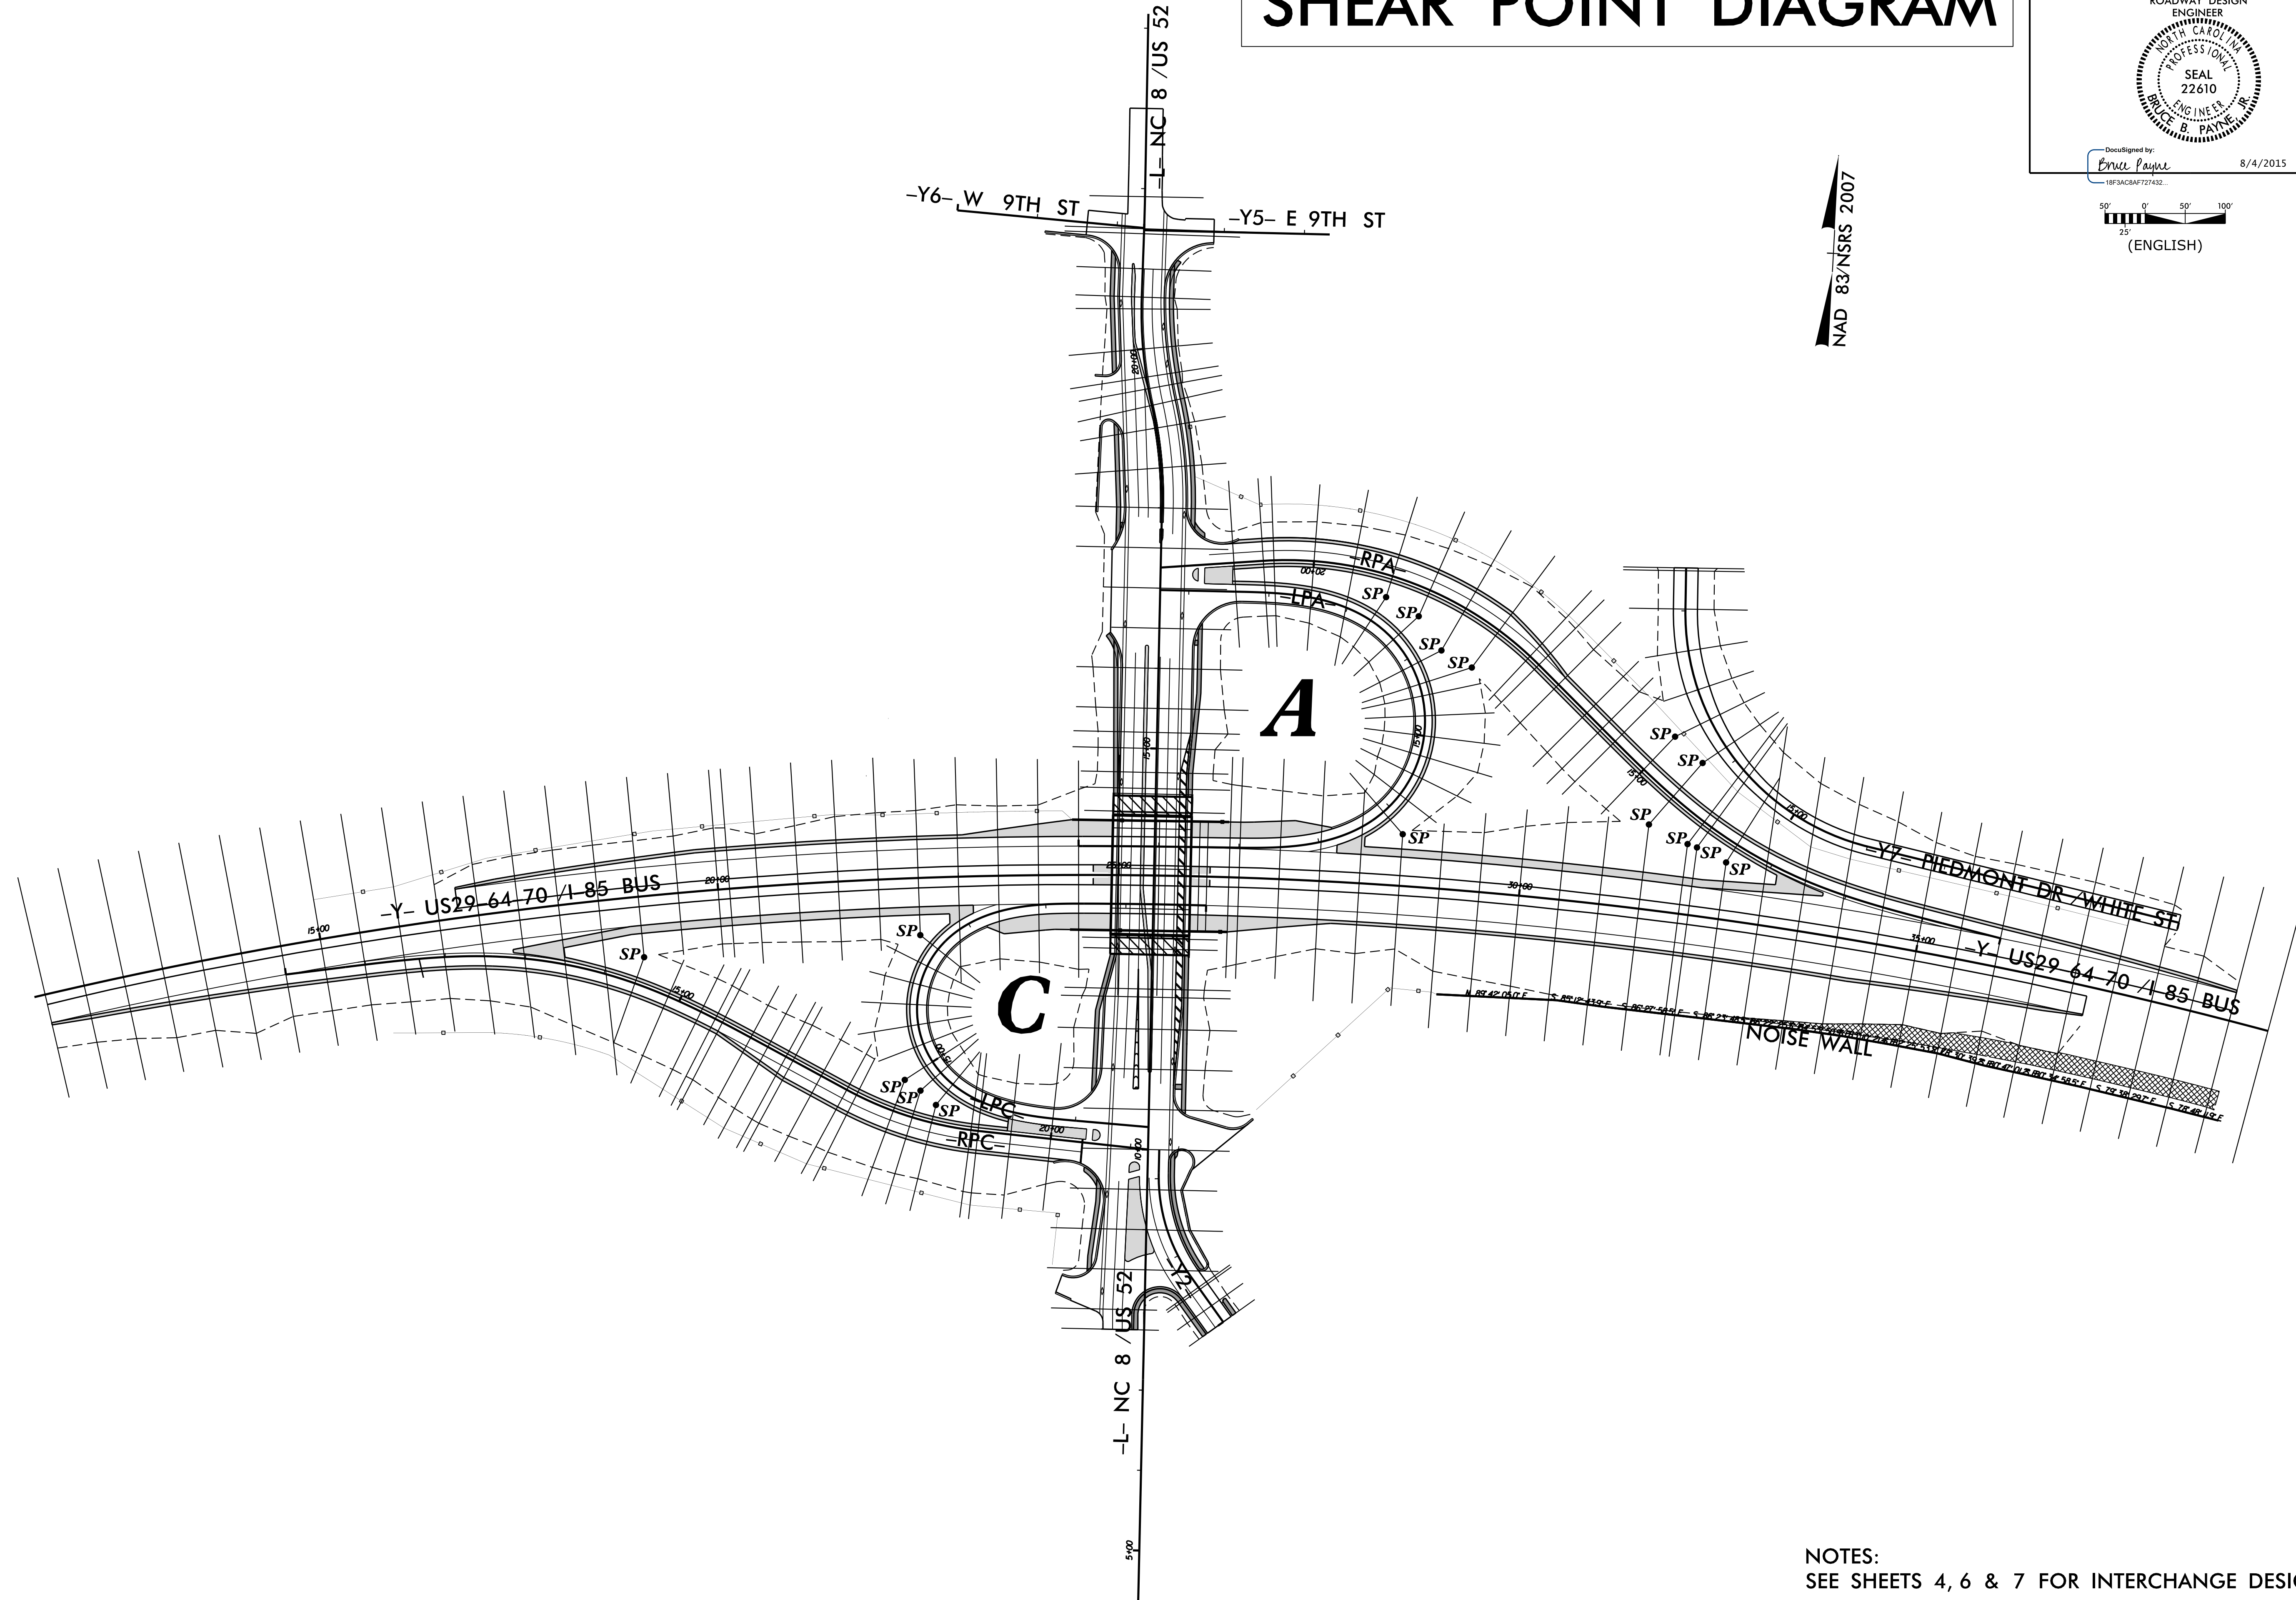

NOTES:
SEE SHEETS 4, 6 & 7 FOR INTERCHANGE DESIGN