



# PLAN AND PROFILE OF NOISE WALL

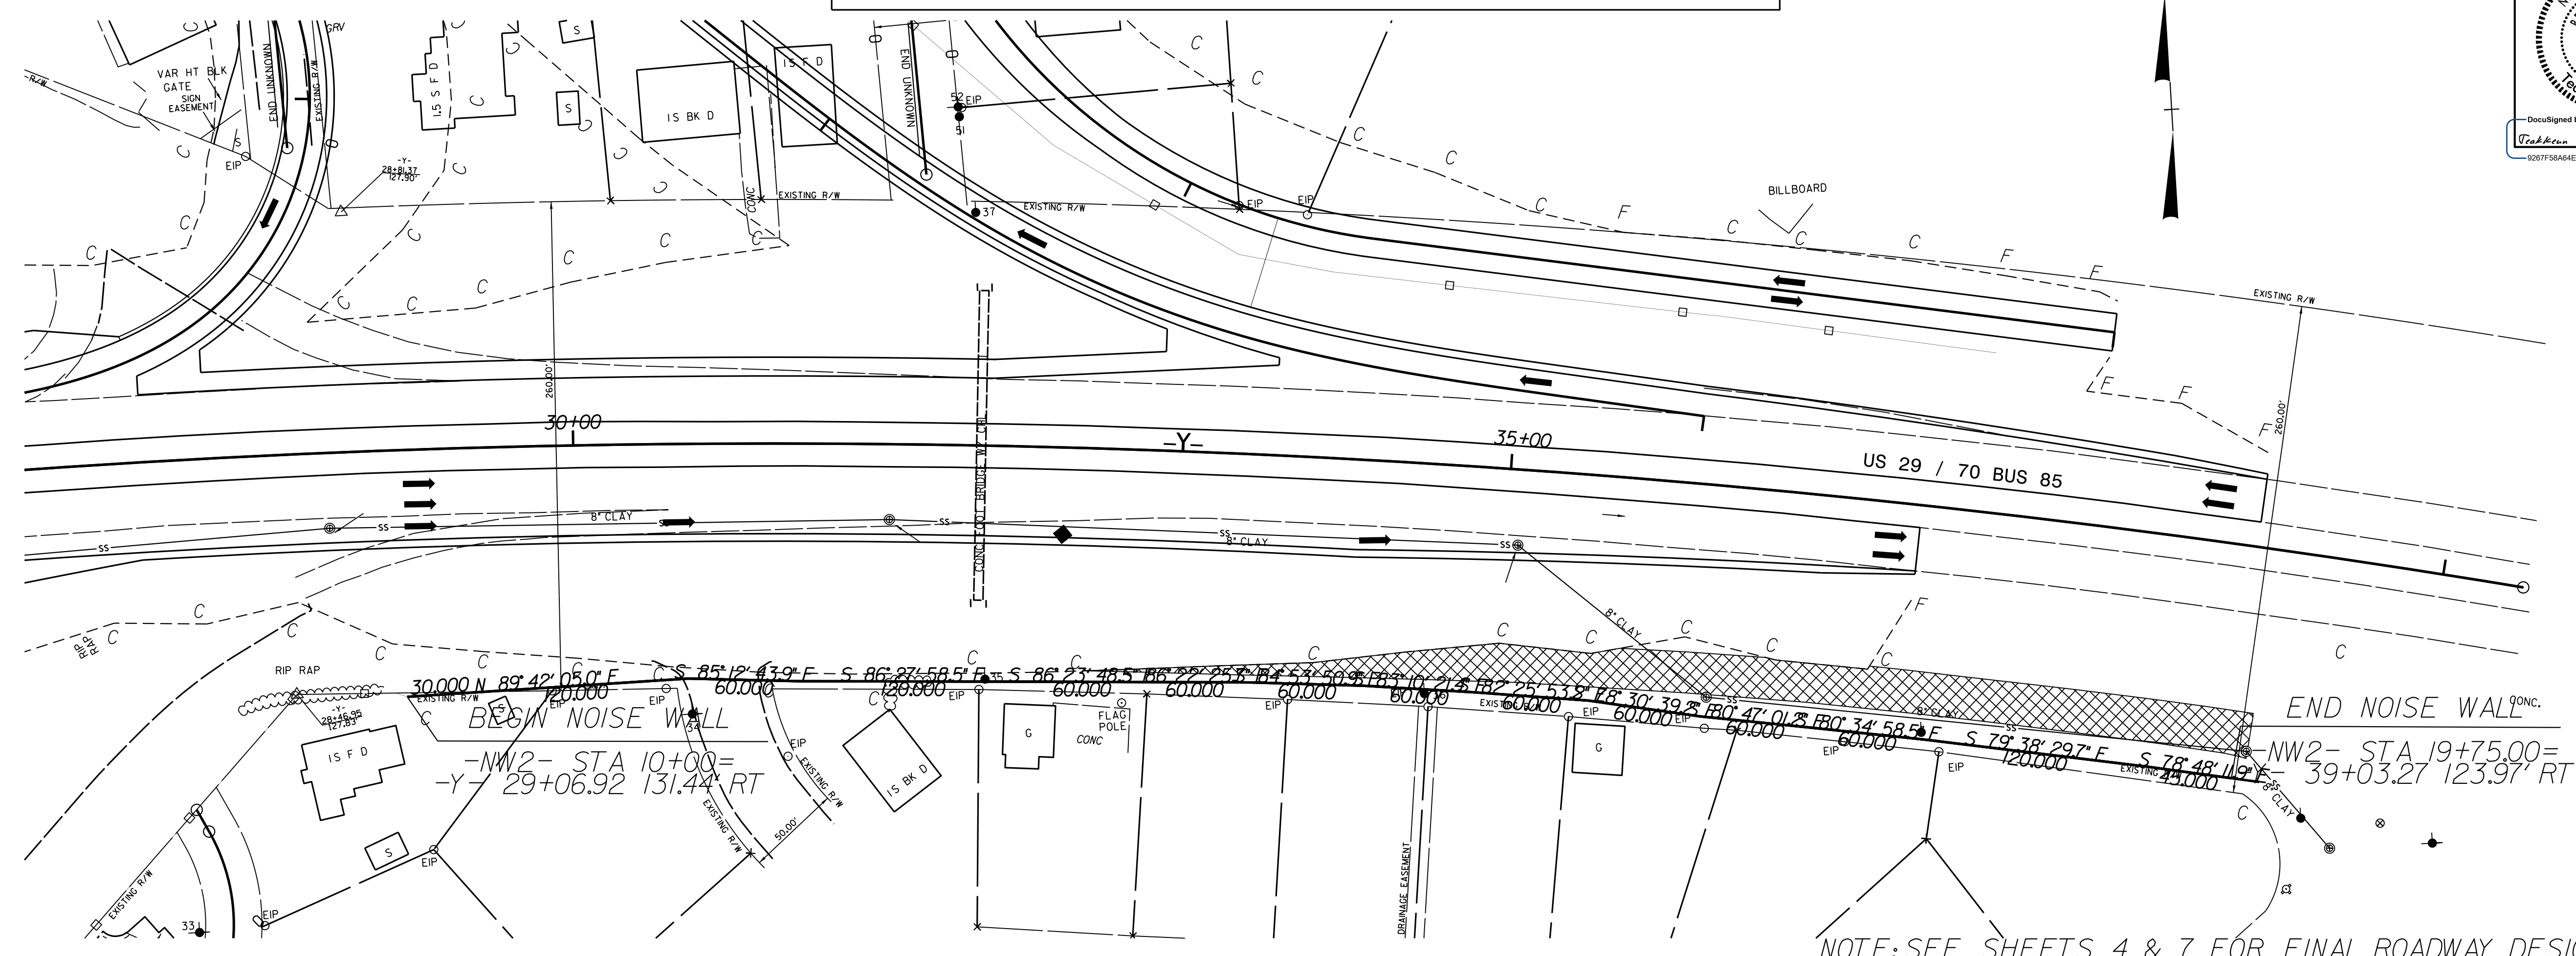

NOTE: SEE SHEETS 4 & 7 FOR FINAL ROADWAY DESIGN.

NOISE WALL DESIGN DATA		
PANEL NUMBER	1-11	12-53
TOP ELEVATION	803'	804'
PANEL LENGTH	165'	630'

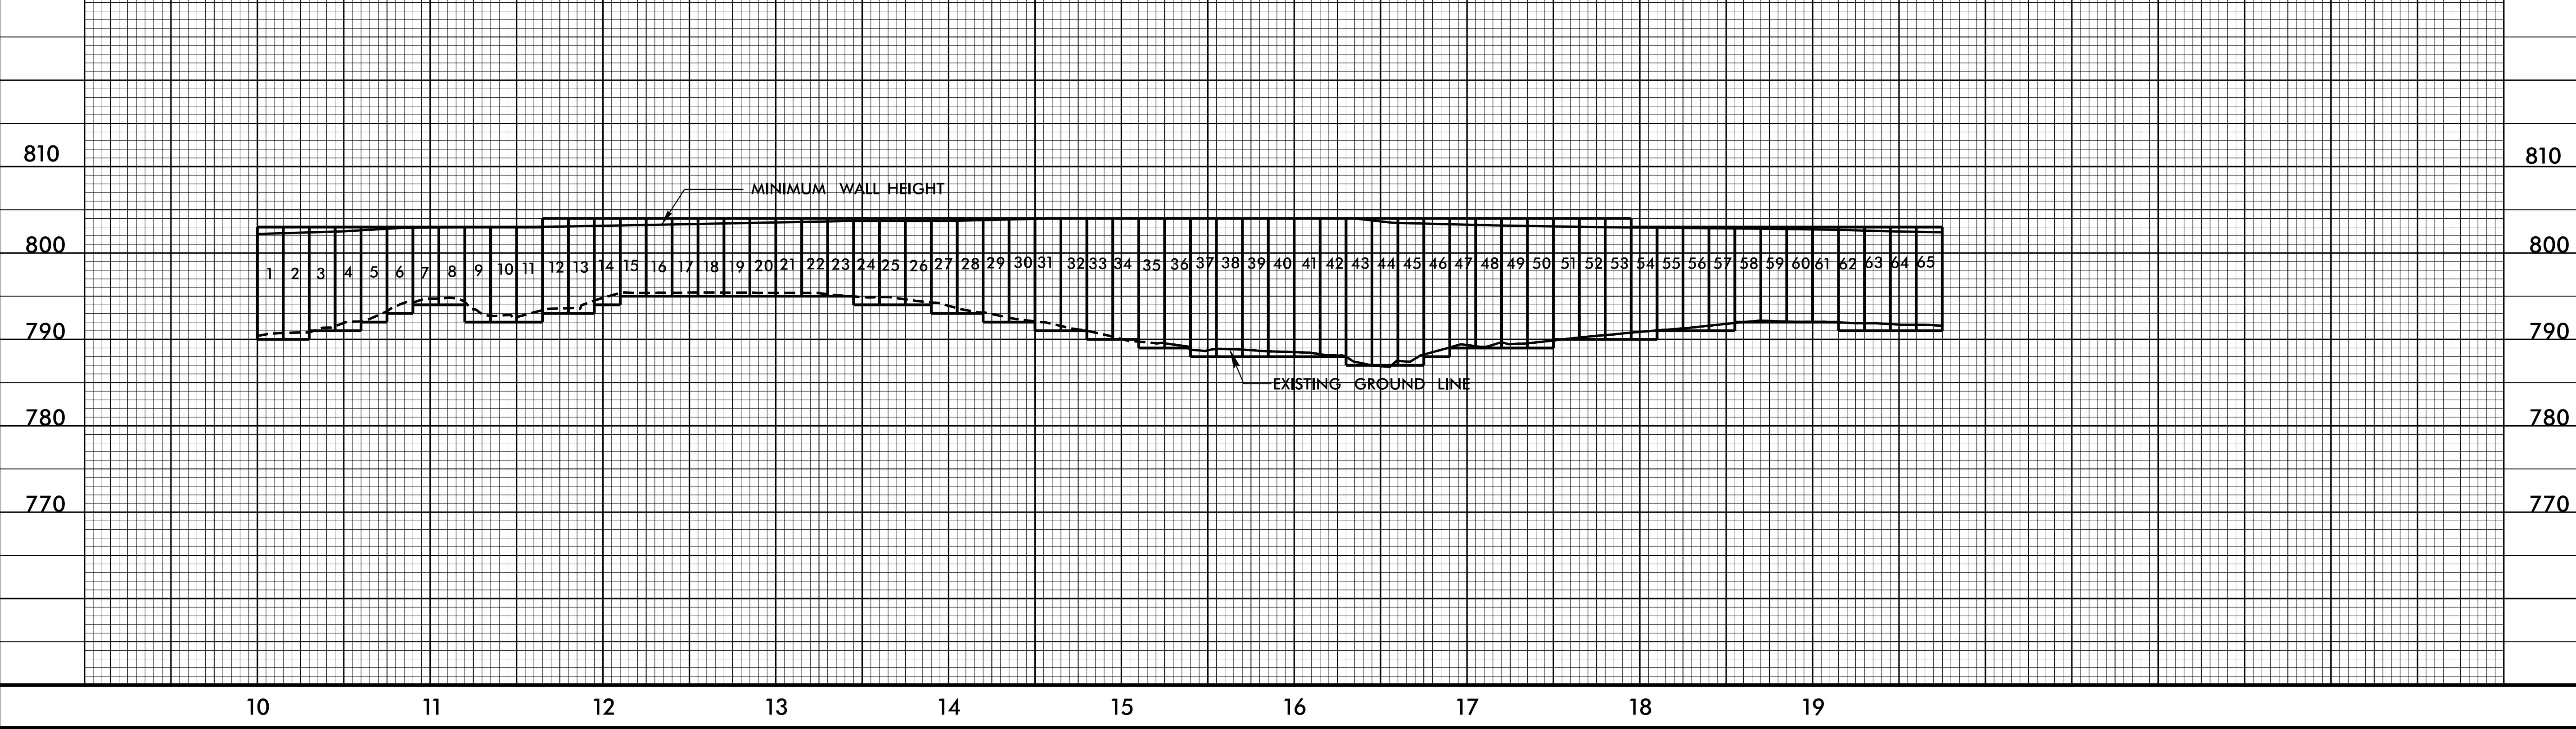

8/6/13

20 JUL 2015 07:48 B3159\_rdy.dtl 02B-3.dgn