


8/17/99

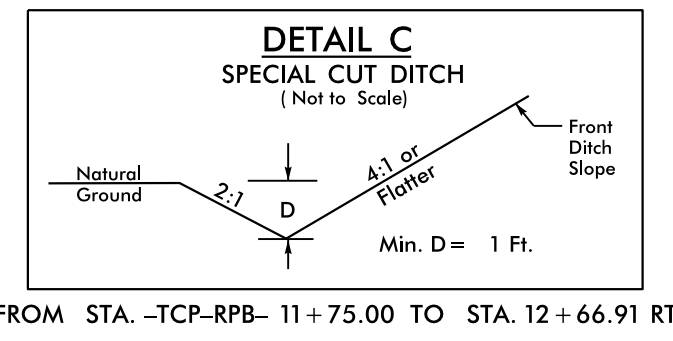


TEMPORARY RAMP B / LOOP B CONNECTOR (-TCP-RPB-) - PHASE 2 TRAFFIC CONTROL

PROJECT REFERENCE NO. B-3159	SHEET NO. 2B-4
RW SHEET NO.	
ROADWAY DESIGN ENGINEER BRUCE B. PAYNE PROFESSIONAL SEAL 22610 8/4/2015	HYDRAULICS ENGINEER EDWARD J. VANCE PROFESSIONAL SEAL 029388 8/4/2015


DocuSigned by:
Bruce Payne
18F3AC6AF727432

DocuSigned by:
Edward J. Vance
8264F2B1B3DF494

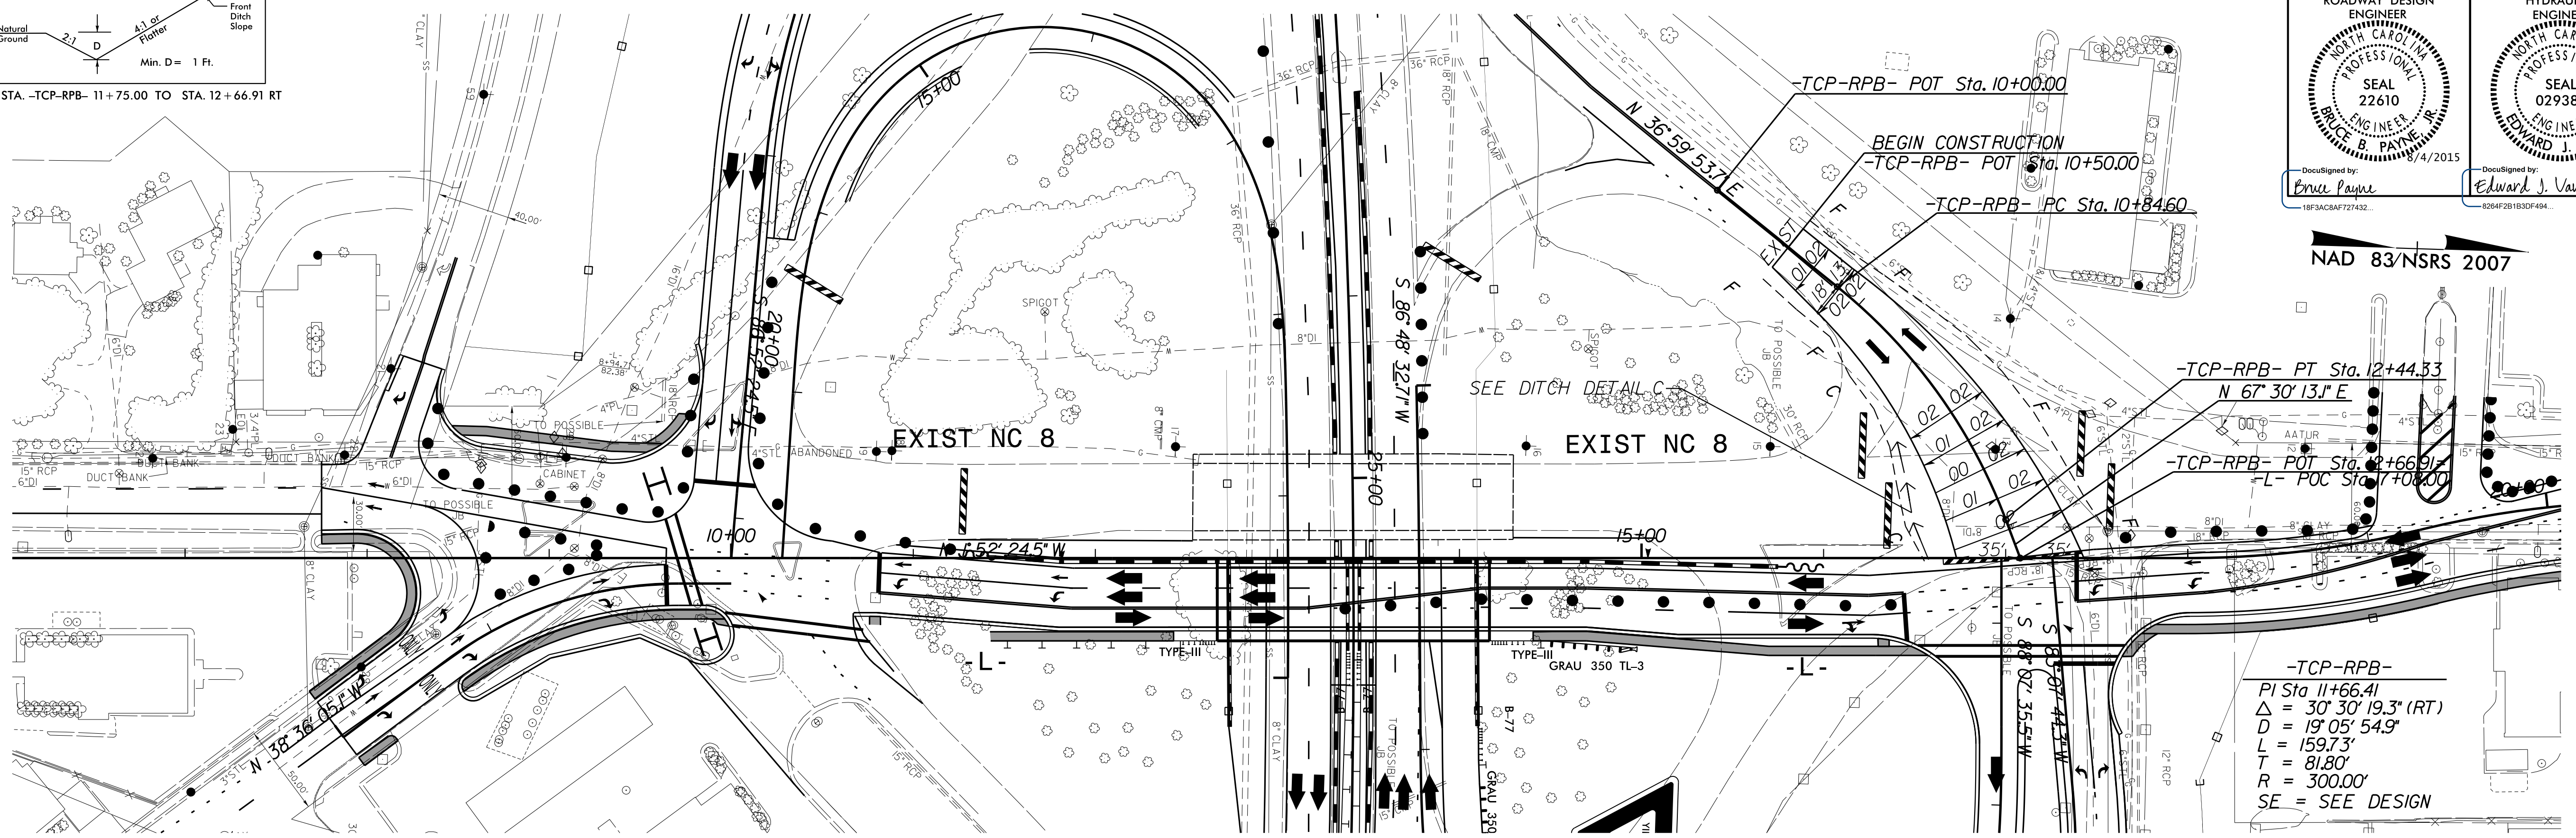

NOTES:
SEE SHEET 4 FOR FINAL ROADWAY DESIGN
SEE TCP SHEETS FOR TRAFFIC CONTROL PLAN

-TCP-RPB- TEMPORARY RAMP B / LOOP B CONNECTOR

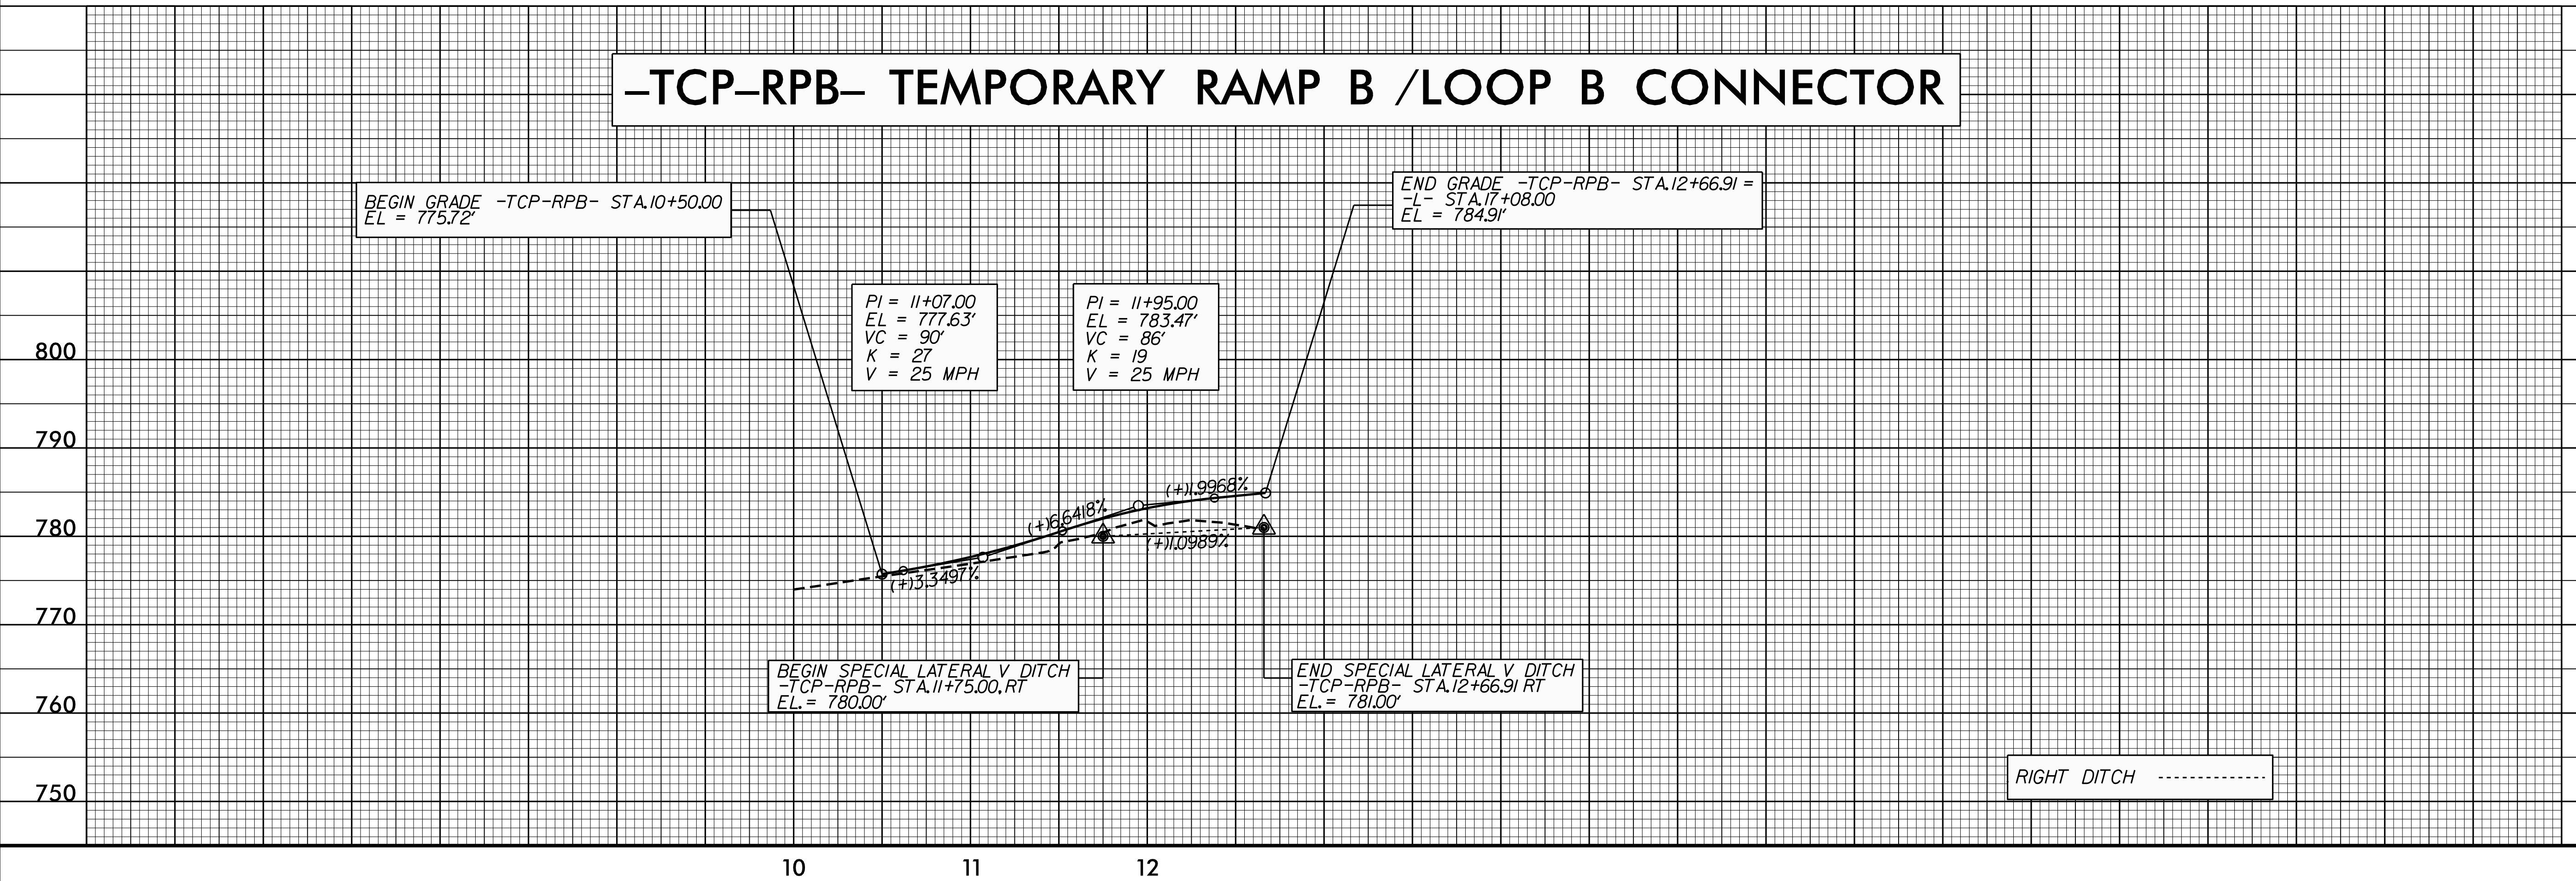

23 JUL 2015 07:50 B3159_Rdy_dtl_02B-4.dgn
3:44:53 PM