



-L- WINSTON ROAD / NC 8

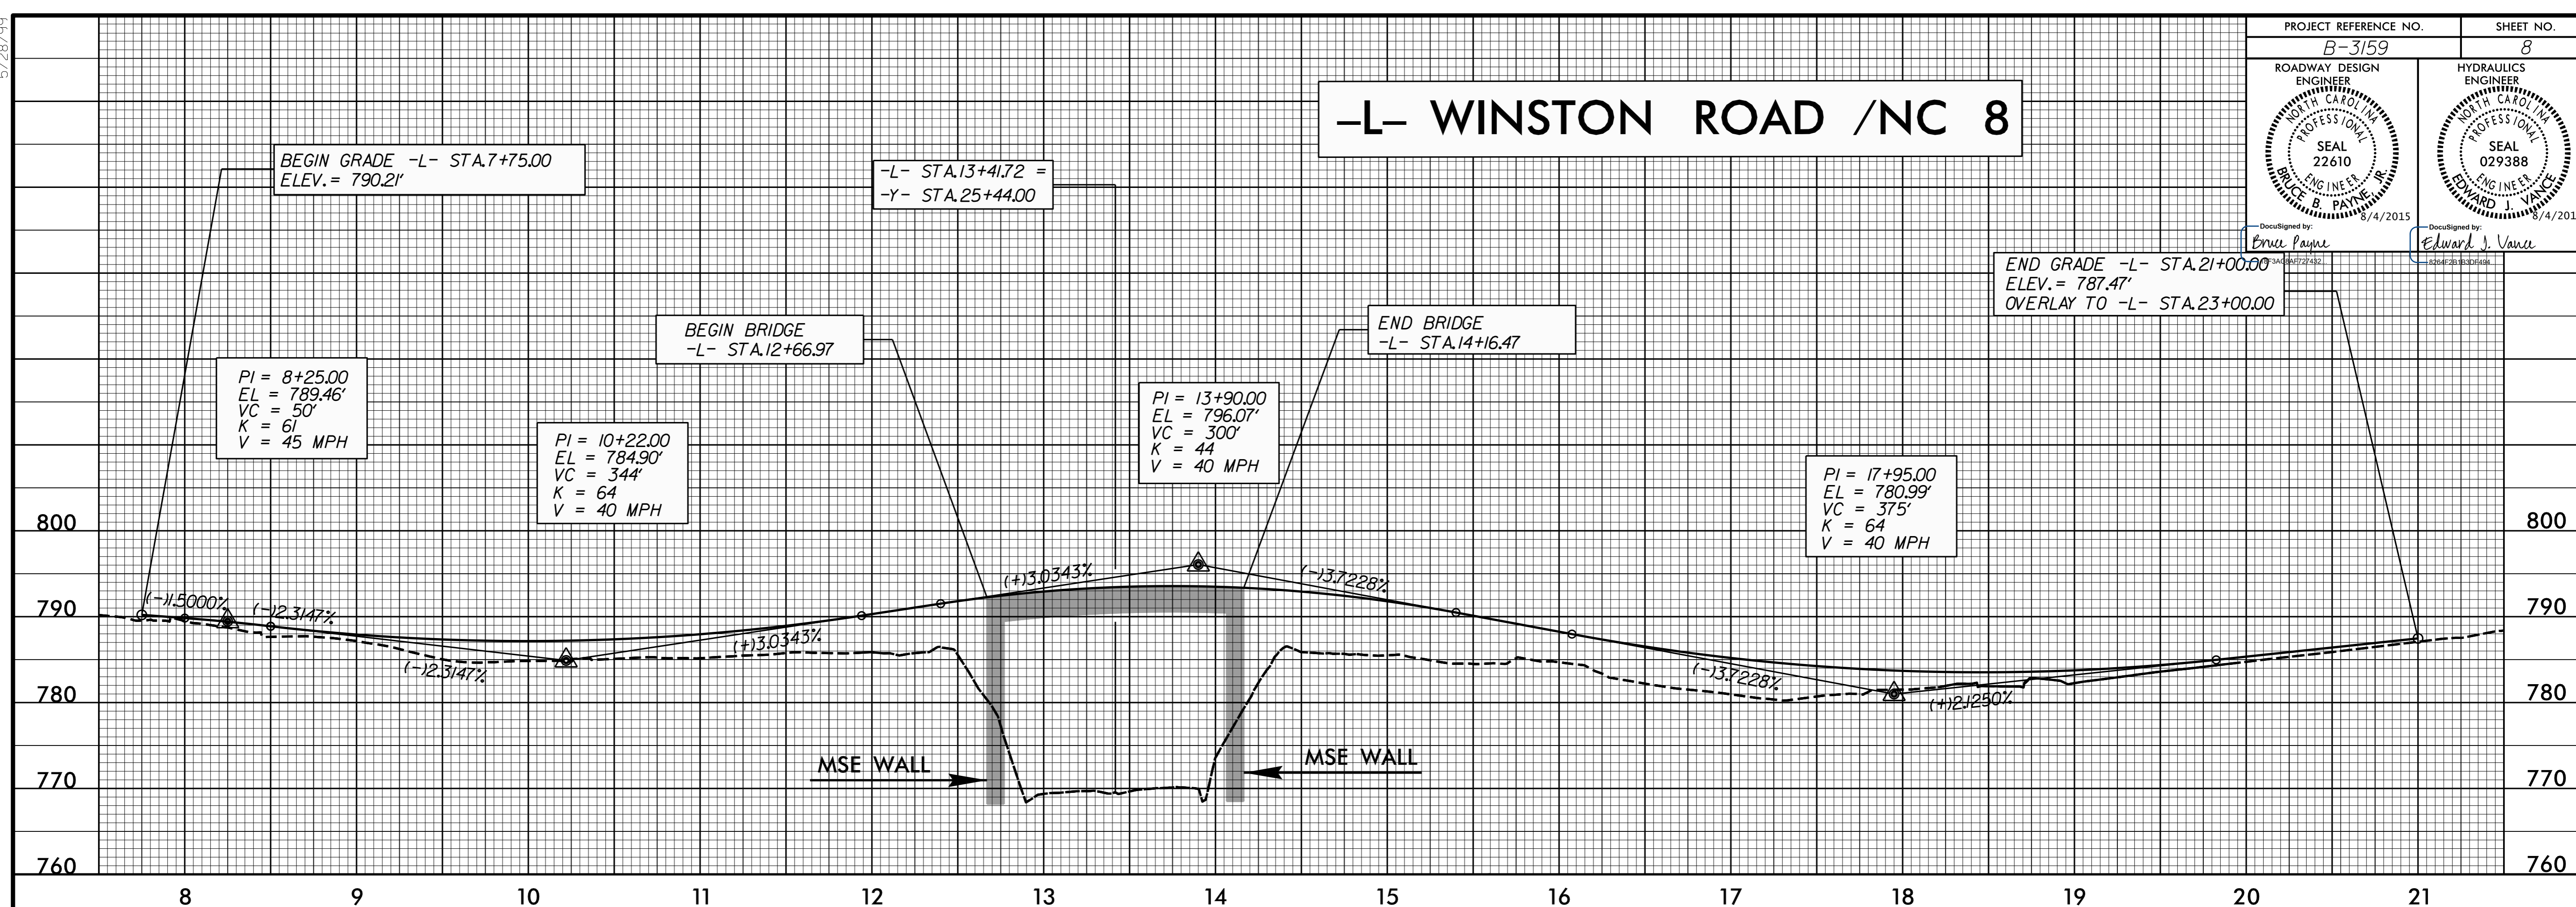

-Y2- W. 6TH STREET

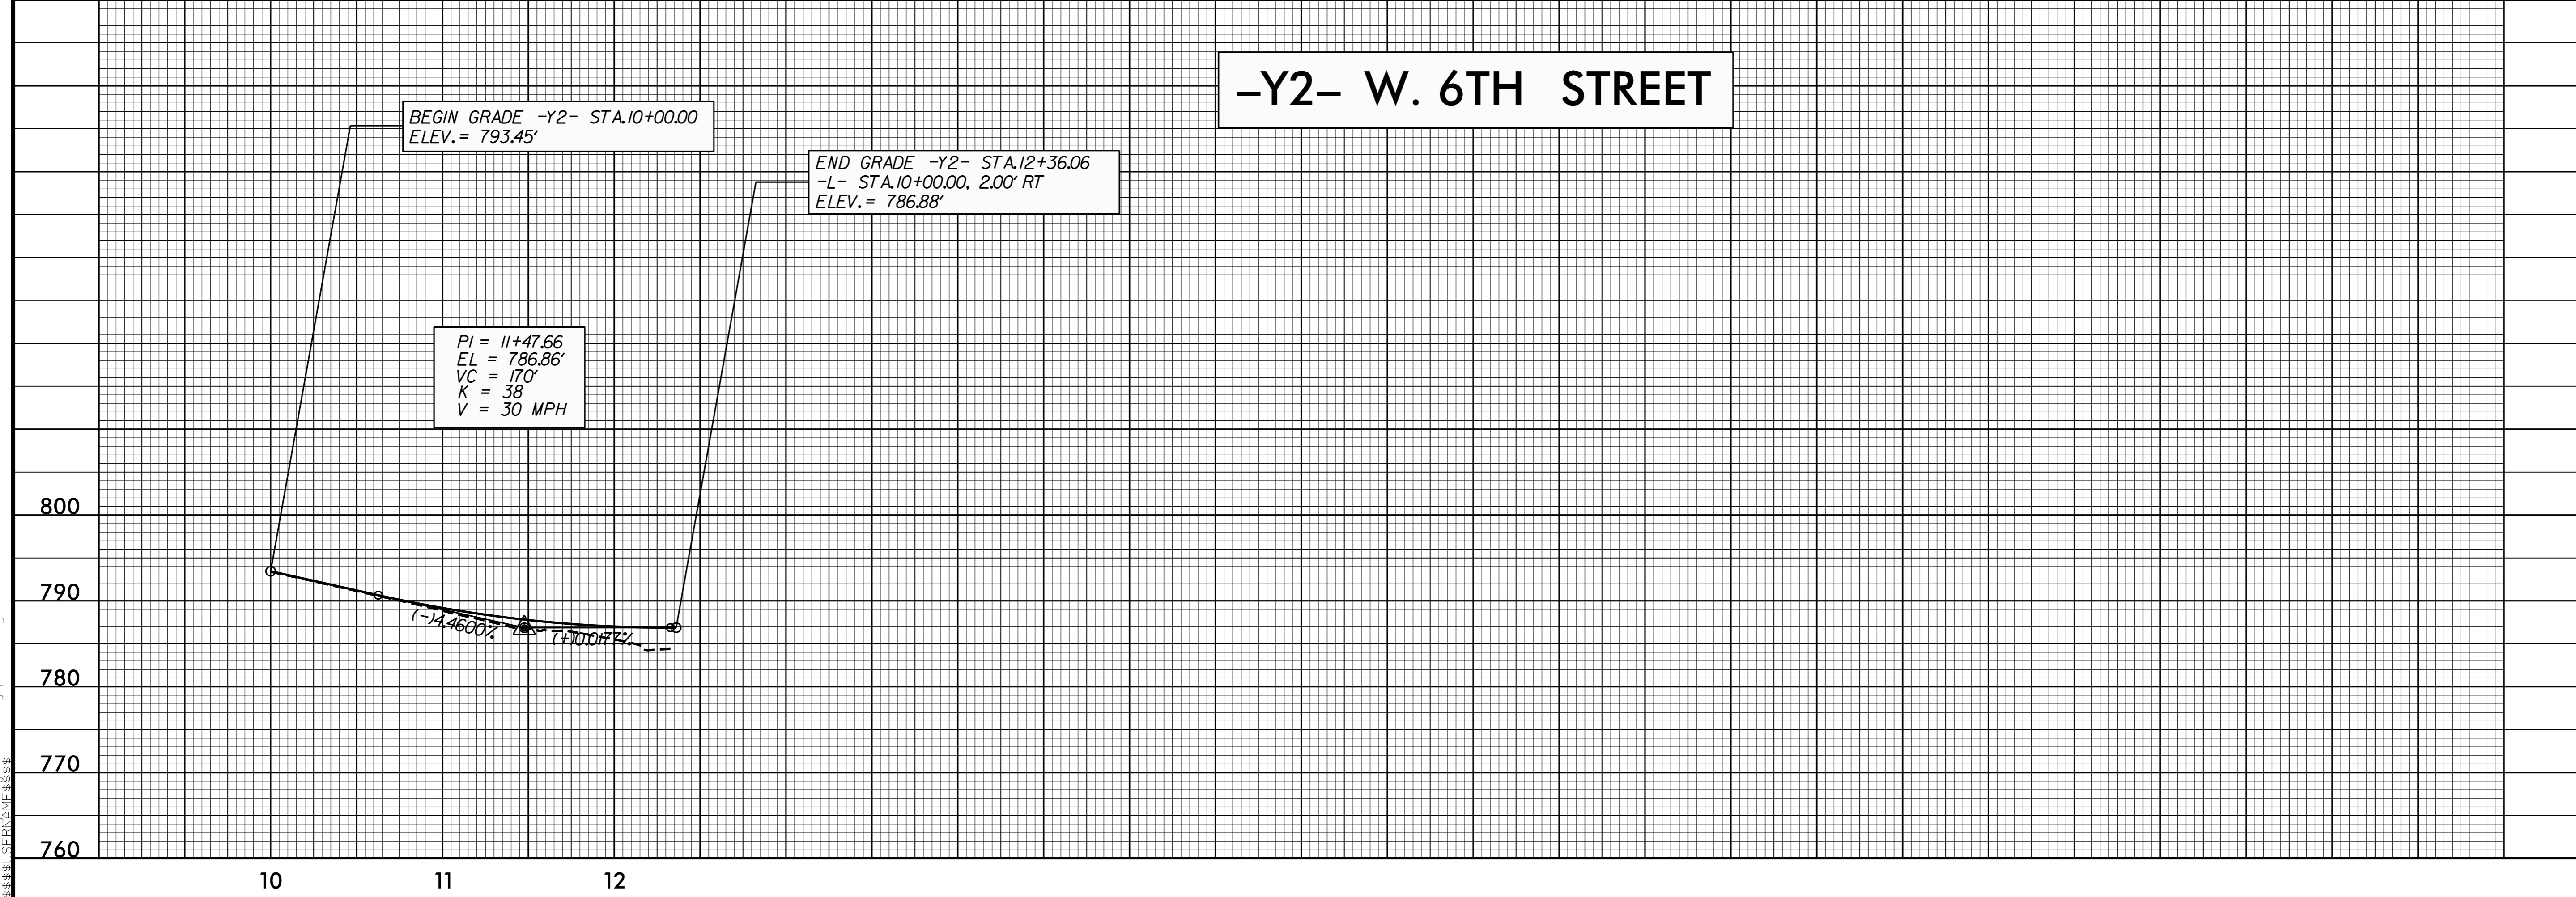

5/28/99

29 JUL 2015 01:50 p159_Rdy.plt_08.dgn
BRUCE B. PAYNE