
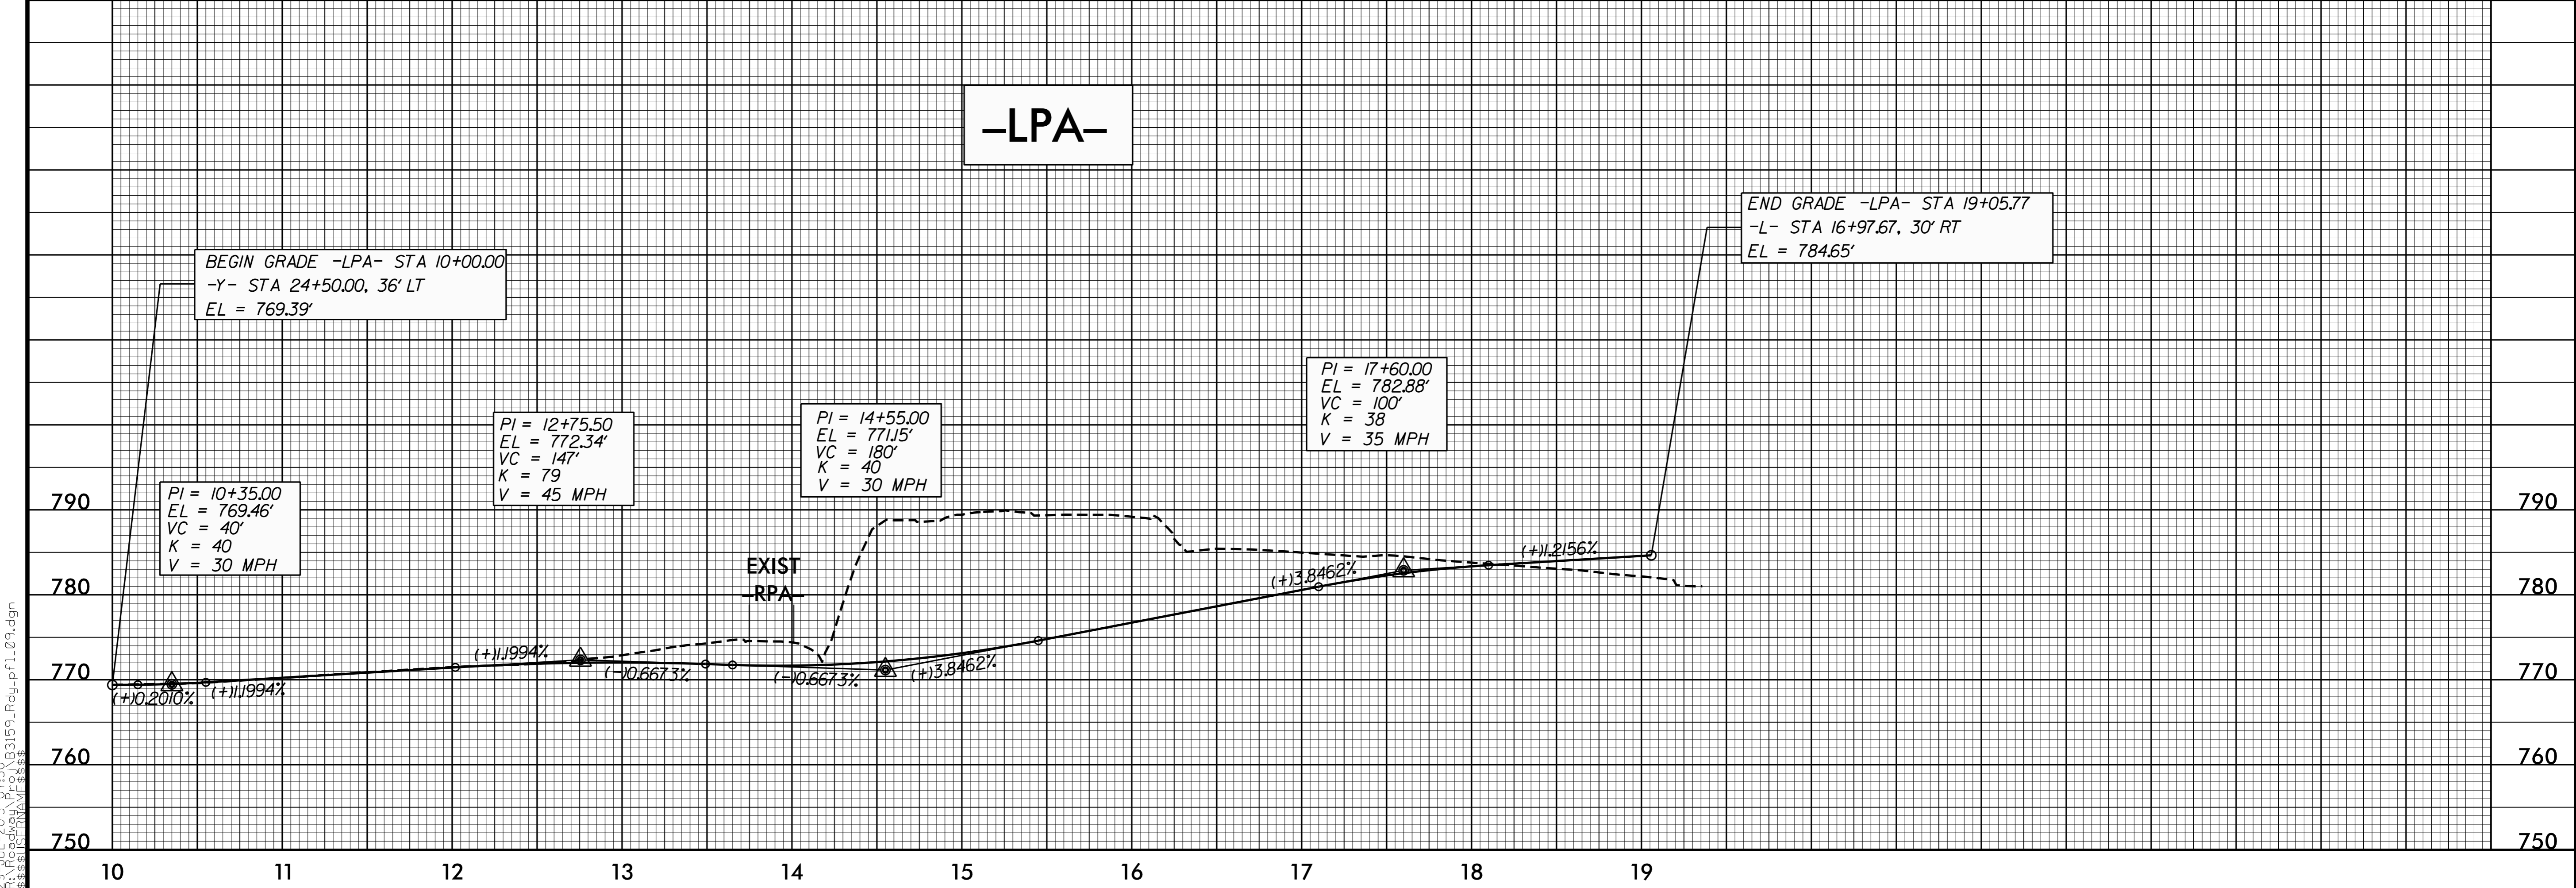


5/28/99

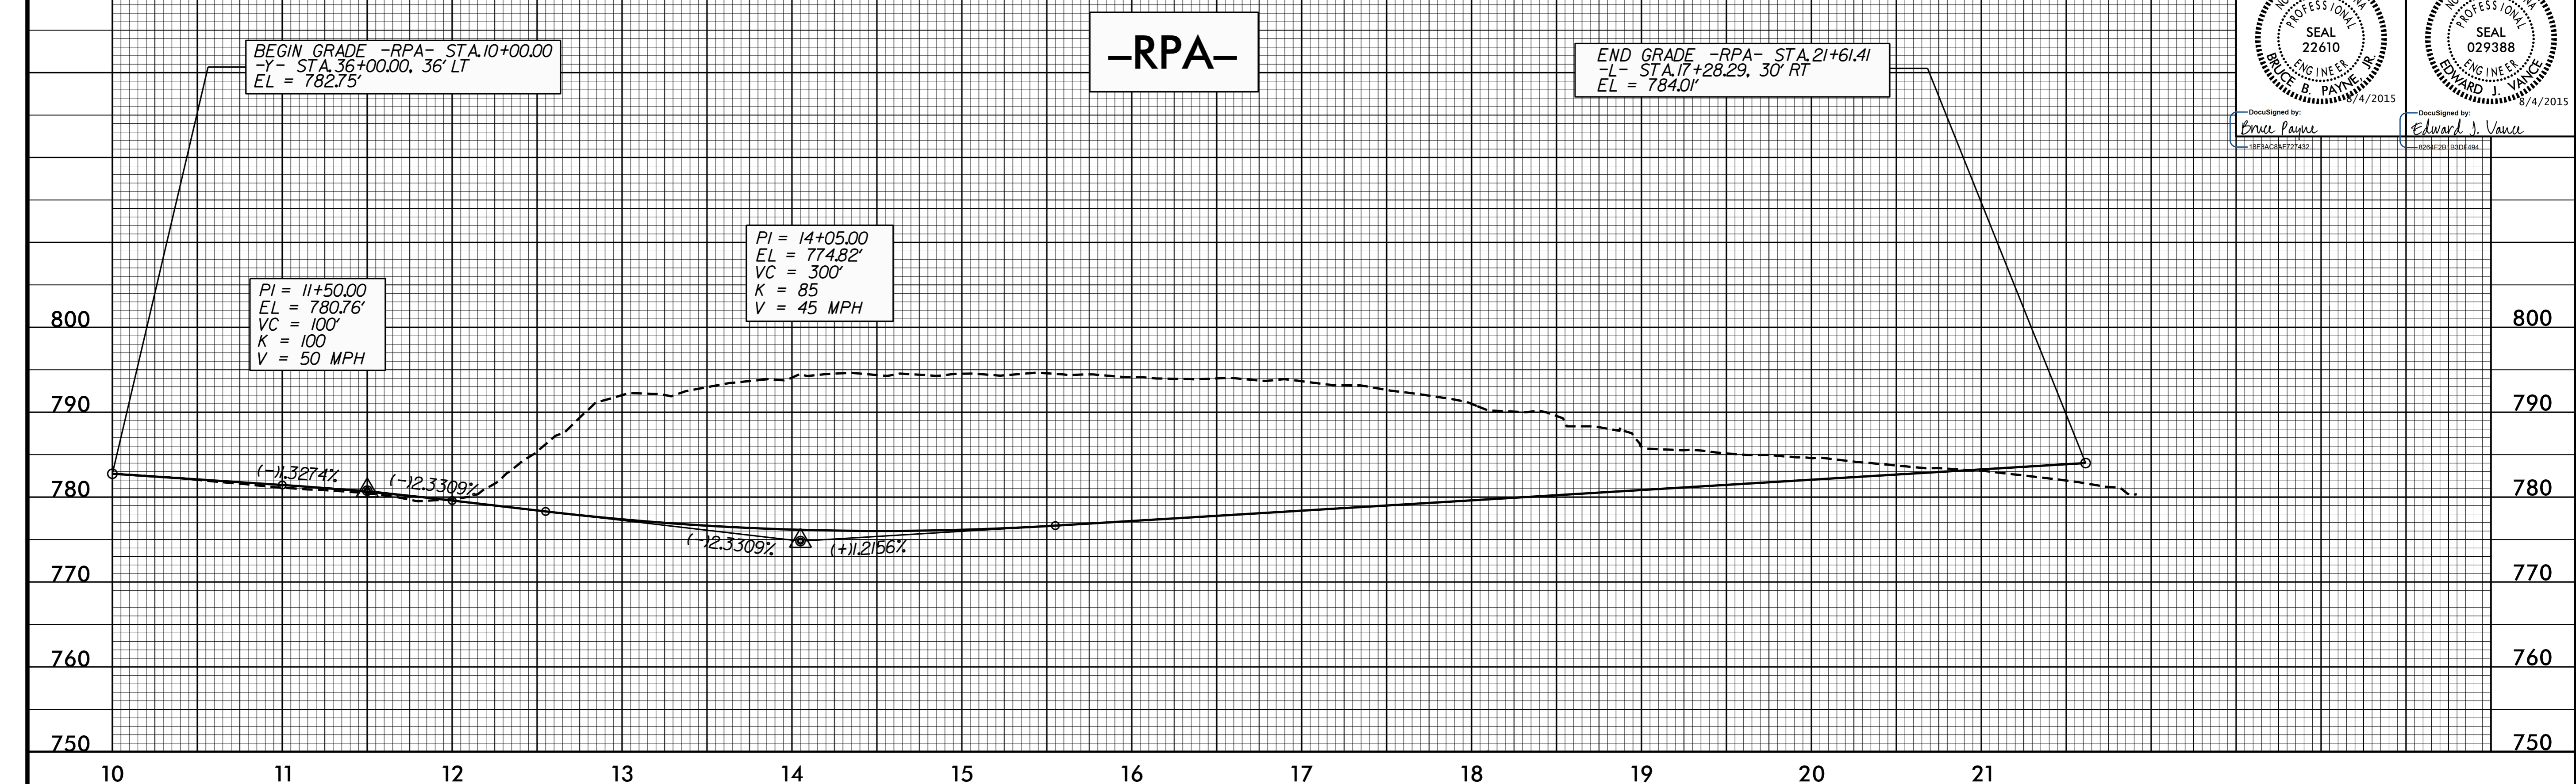

29 JUL 2015 01:50 p1\_50\_3159\_Rdy.p1\_09.dgn