
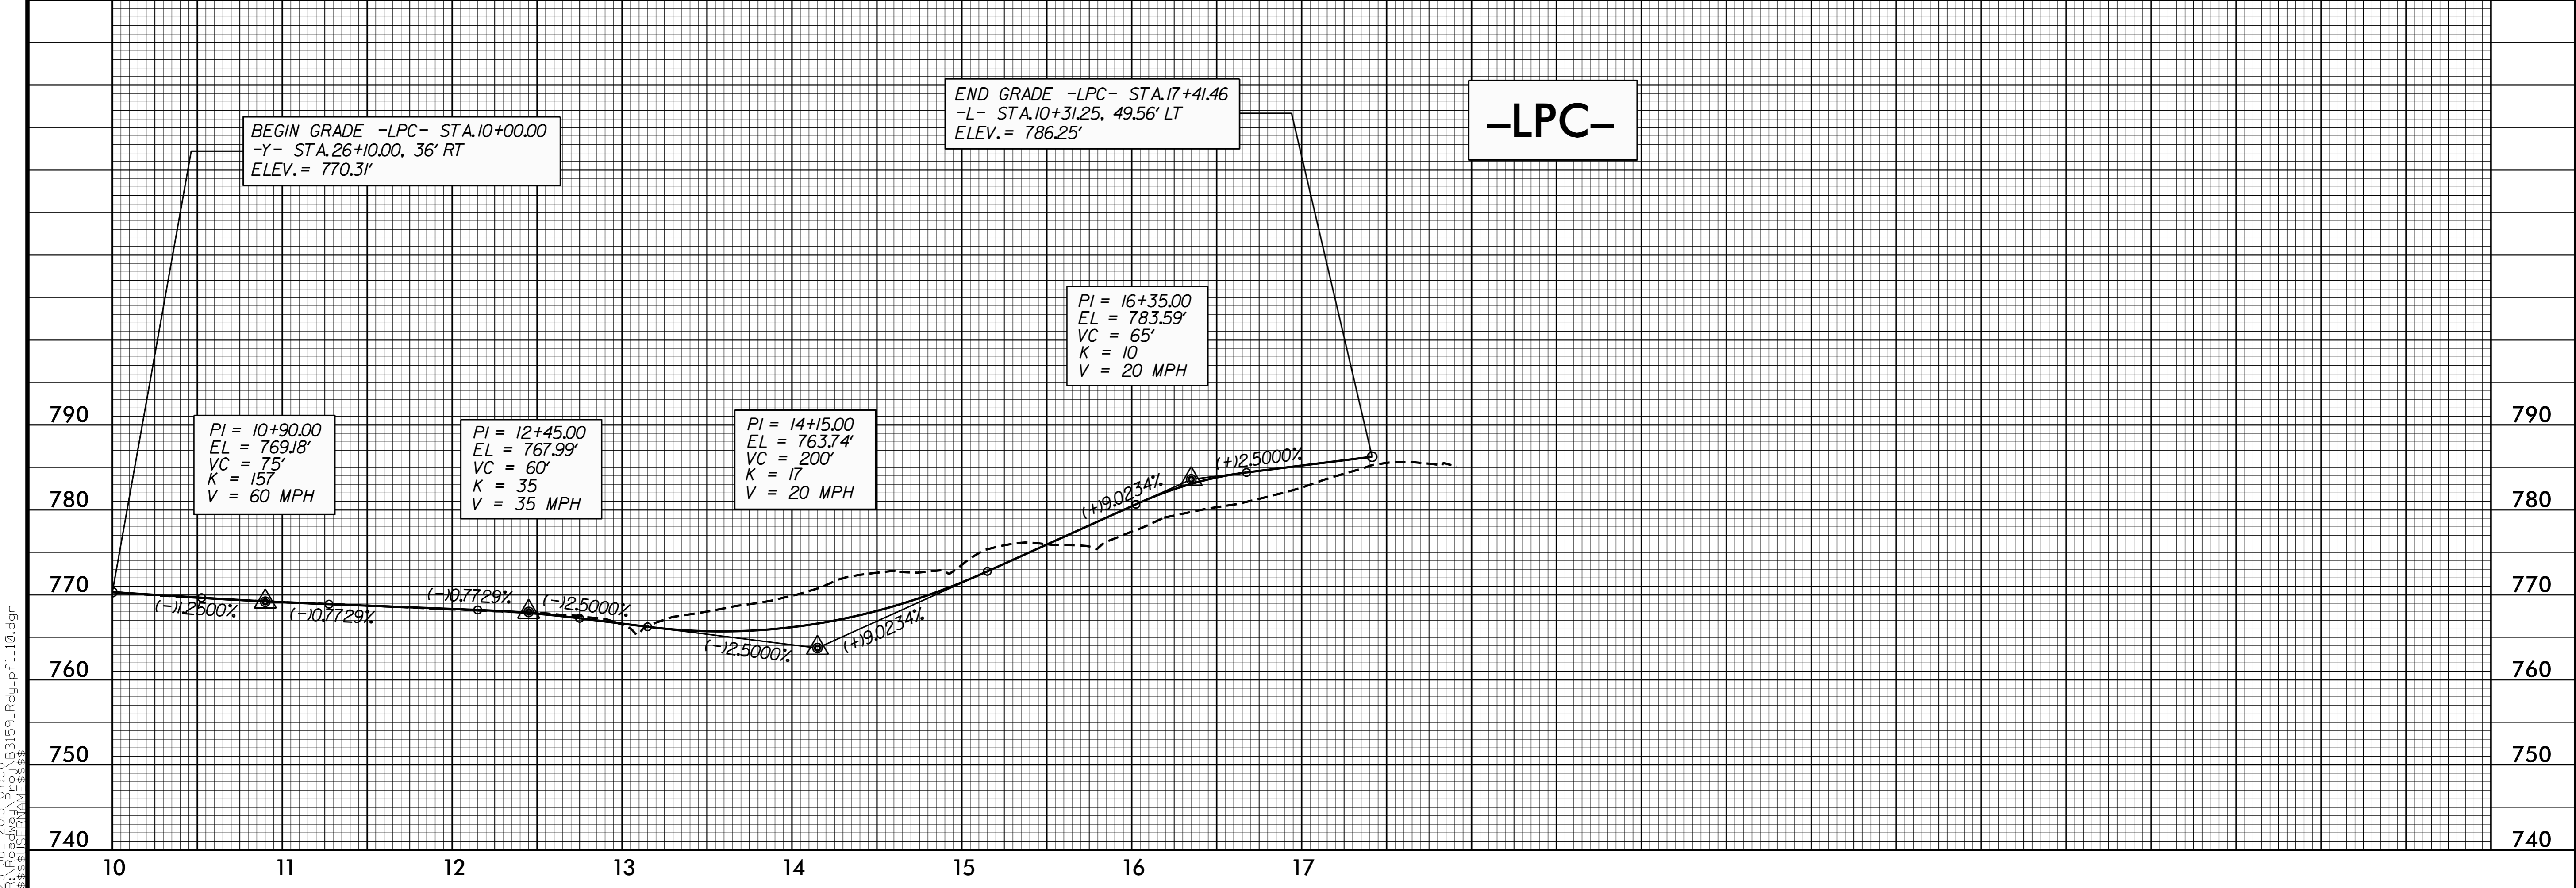


5/28/99

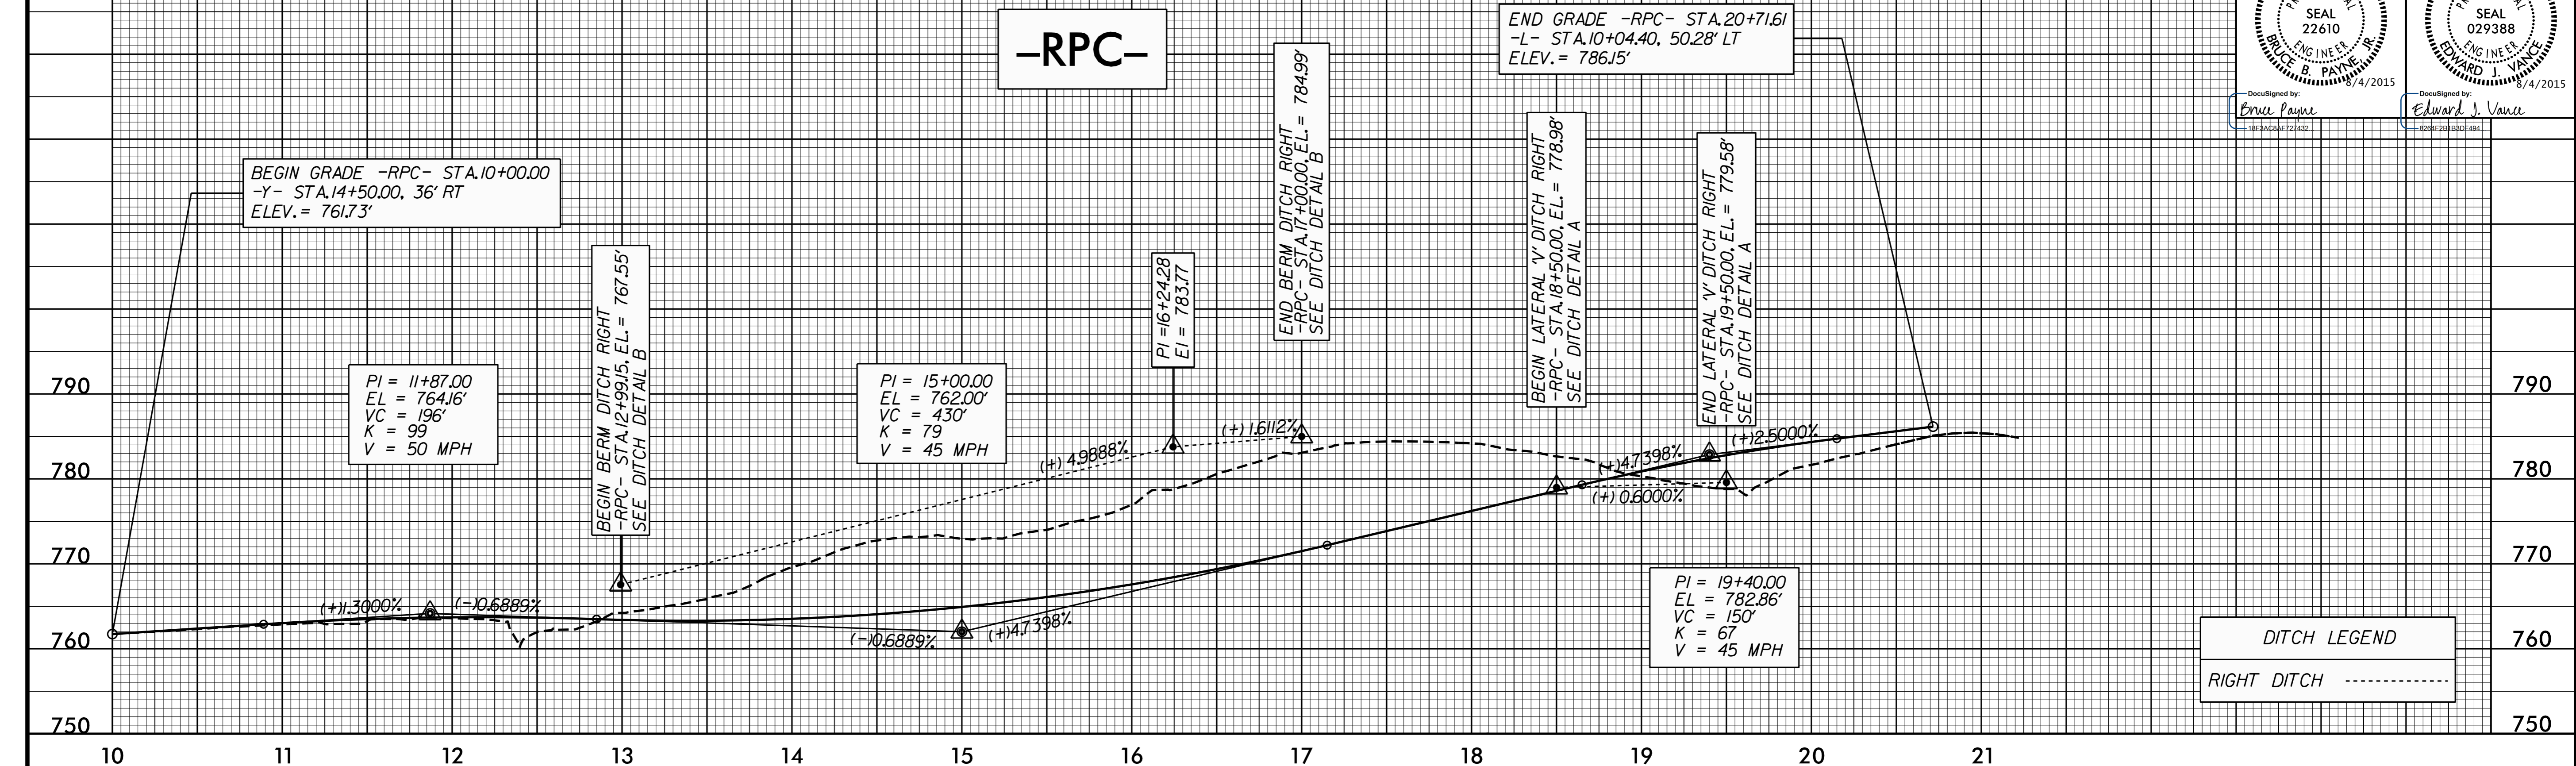

29 JUL 2015 01:50 3159\_Rdy.plt.dgn