


5/28/99

-Y7- PIEDMONT DRIVE / WHITE STREET

PROJECT REFERENCE NO. B-3159	SHEET NO. 11
ROADWAY DESIGN ENGINEER BRUCE B. PAYNE SEAL 22610 ENGINEER 8/4/2015	HYDRAULICS ENGINEER EDWARD J. VANCE SEAL 029388 ENGINEER 8/4/2015

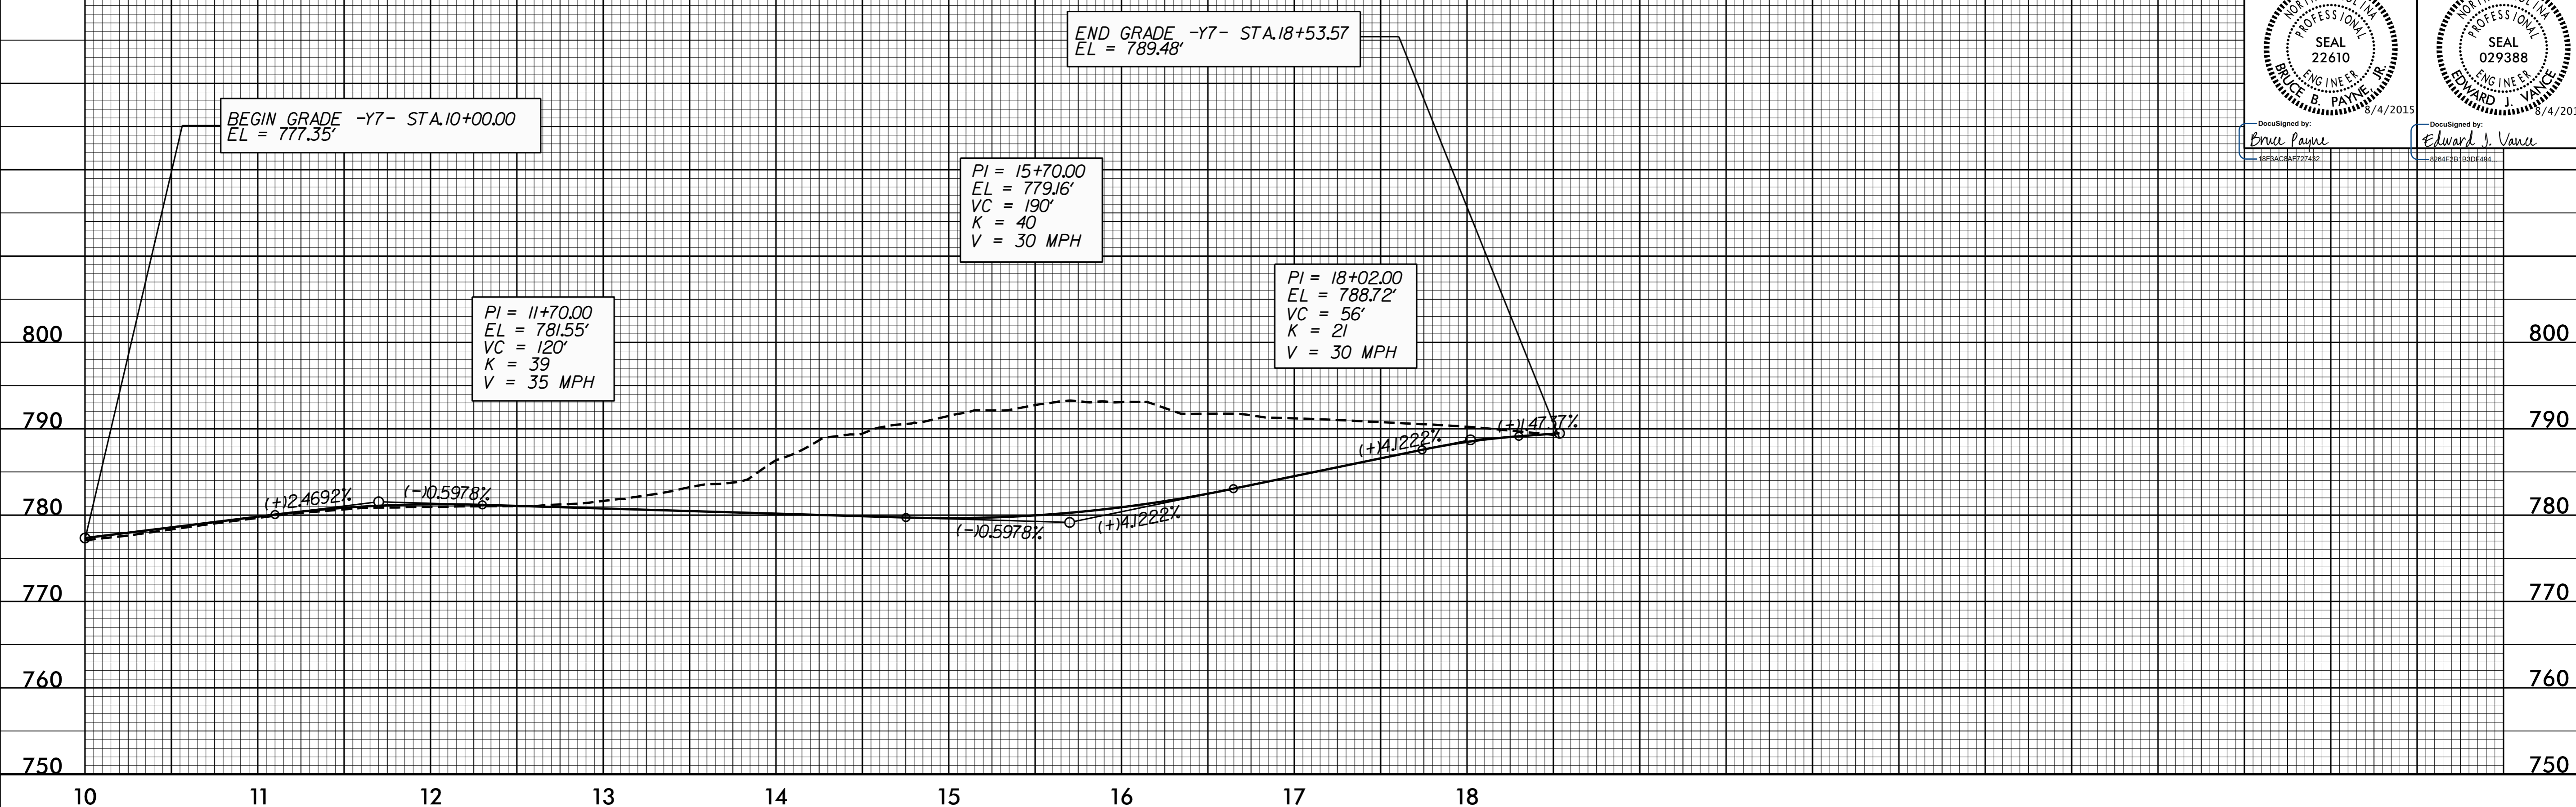

29 JUL 2015 01:50 p3159_Rdy.plt.dgn