


NOTE

- INSURE ALL NECESSARY GUIDE SIGNS FOR NC 8 EB & WB TRAFFIC EXITING TO I-85 SB ARE IN PLACE PRIOR TO SHIFT.
- COVER ANY CONFLICTING SIGN MESSAGES ON I-85 BUS AND USE CMS BOARDS TO PROVIDE ROUTE MESSAGING TO MOTORISTS.

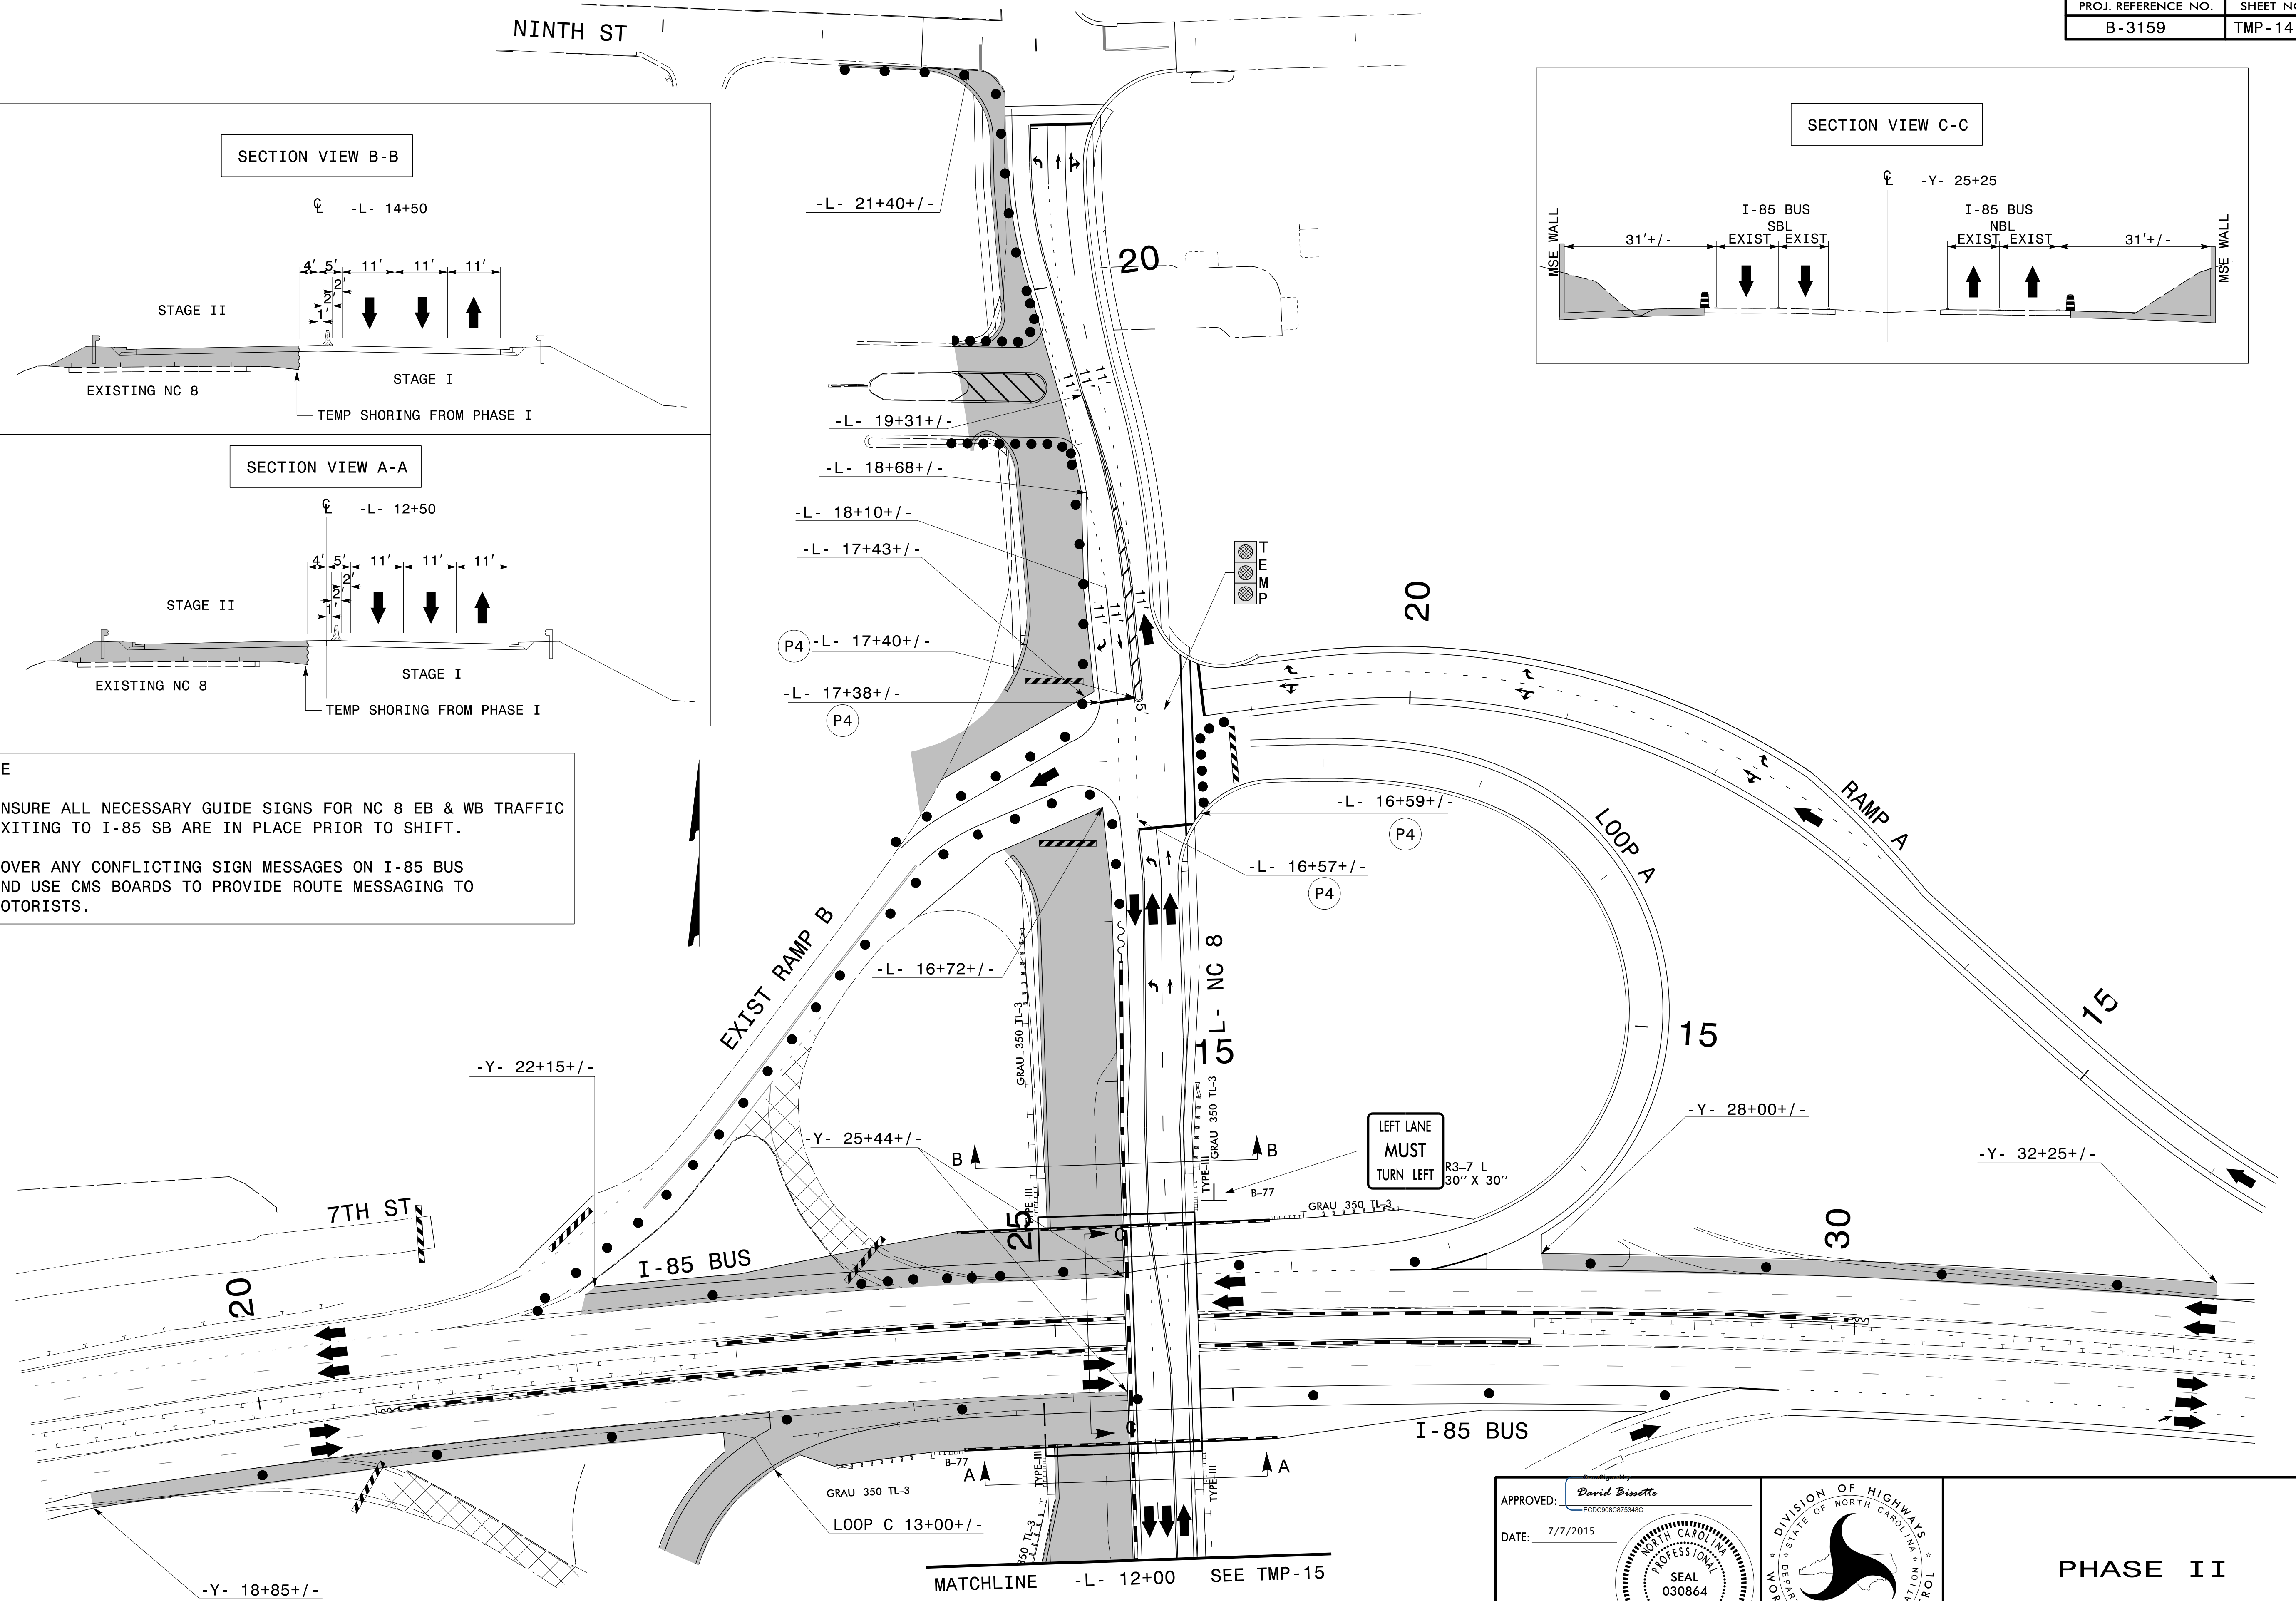

7/7/2015
 R:\TIP\Projects-B\B3159\TrafficControl\CP\B3159_TC_TMP14.dgn
 User:derichardson

APPROVED: <i>David Bisette</i> ECDC08CR7548C... DATE: 7/7/2015			<p style="text-align: center; font-size: 24pt; font-weight: bold;">PHASE II</p>
--	--	--	---