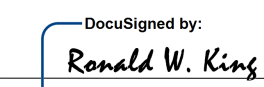



PROJECT REFERENCE NO. B-3159	SHEET NO. PMP-2
APPROVED:  <small>DocuSigned by: Ronald W. King 0985D7A6577C4DC</small>	
DATE: 7/7/2015	
SEAL	
	

PAVEMENT MARKING SCHEDULE

SYMBOL	DESCRIPTION	SYMBOL	DESCRIPTION
	THERMO(24", 120 MILS)		COLD APPLIED PLASTIC(4")
T2	WHITE STOPBAR	CA	WHITE EDGELINE
	THERMO(4", 120 MILS)	CC	10 FT. WHITE SKIP
		CD	3 FT. - 9 FT./SP WHITE MINISKIP
T8	2 FT. - 6 FT./SP WHITE MINISKIP		COLD APPLIED PLASTIC(8")
TC	10 FT. WHITE SKIP		
TD	3 FT. - 9 FT./SP WHITE MINISKIP		
TE	WHITE SOLID LANE LINE	CN	WHITE GORE LINE
TI	YELLOW DOUBLE CENTER	CO	WHITE DIAGONAL
	THERMO(4", 90 MILS)		COLD APPLIED PLASTIC PAVEMENT MARKING SYMBOLS
TA	WHITE EDGELINE	DA	LEFT TURN ARROW
TB	YELLOW EDGELINE	DC	STRAIGHT ARROW
	THERMO(8", 120 MILS)		PERMANENT RAISED PAVEMENT MARKERS
TQ	WHITE CROSSWALK LINE	MA	YELLOW & YELLOW
TR	WHITE SOLID LANE LINE	MB	CRYSTAL & RED
	THERMO(8", 90 MILS)		
TN	WHITE GORELINE		
TO	WHITE DIAGONAL		
	THERMOPAVEMENT MARKING SYMBOLS (90 MILS)		
UA	LEFT TURN ARROW		
UB	RIGHT TURN ARROW		
UC	STRAIGHT ARROW		
UD	COMBO. LEFT/STRAIGHT ARROW		
UE	COMBO. RIGHT/STRAIGHT ARROW		
UJ	BICYCLE SYMBOL		
UK	BICYCLE STRAIGHT ARROW		
UP	MERGE ARROW		

PAVEMENT MARKING SCHEDULE

7/1/2015
 P:\Projects\B3159\Traffic\Signing\CADD\PM\B-3159_T1\Sheets\PM.dgn
 User: jbrs