

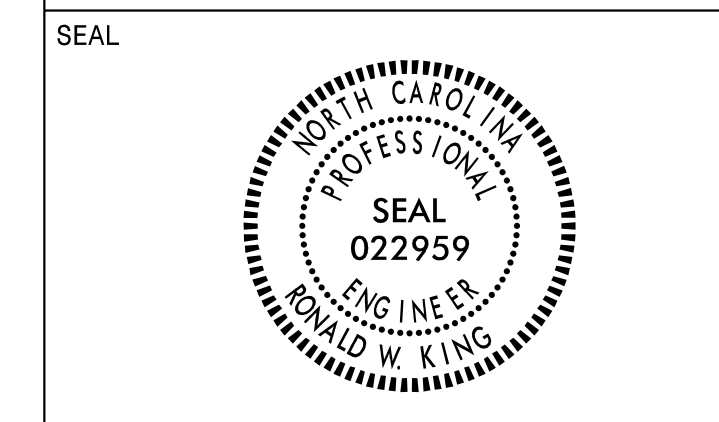


APPROVED: *Ronald W. King*
DocuSigned by:
0985D7A6577C4DC...
DATE: 7/7/2015

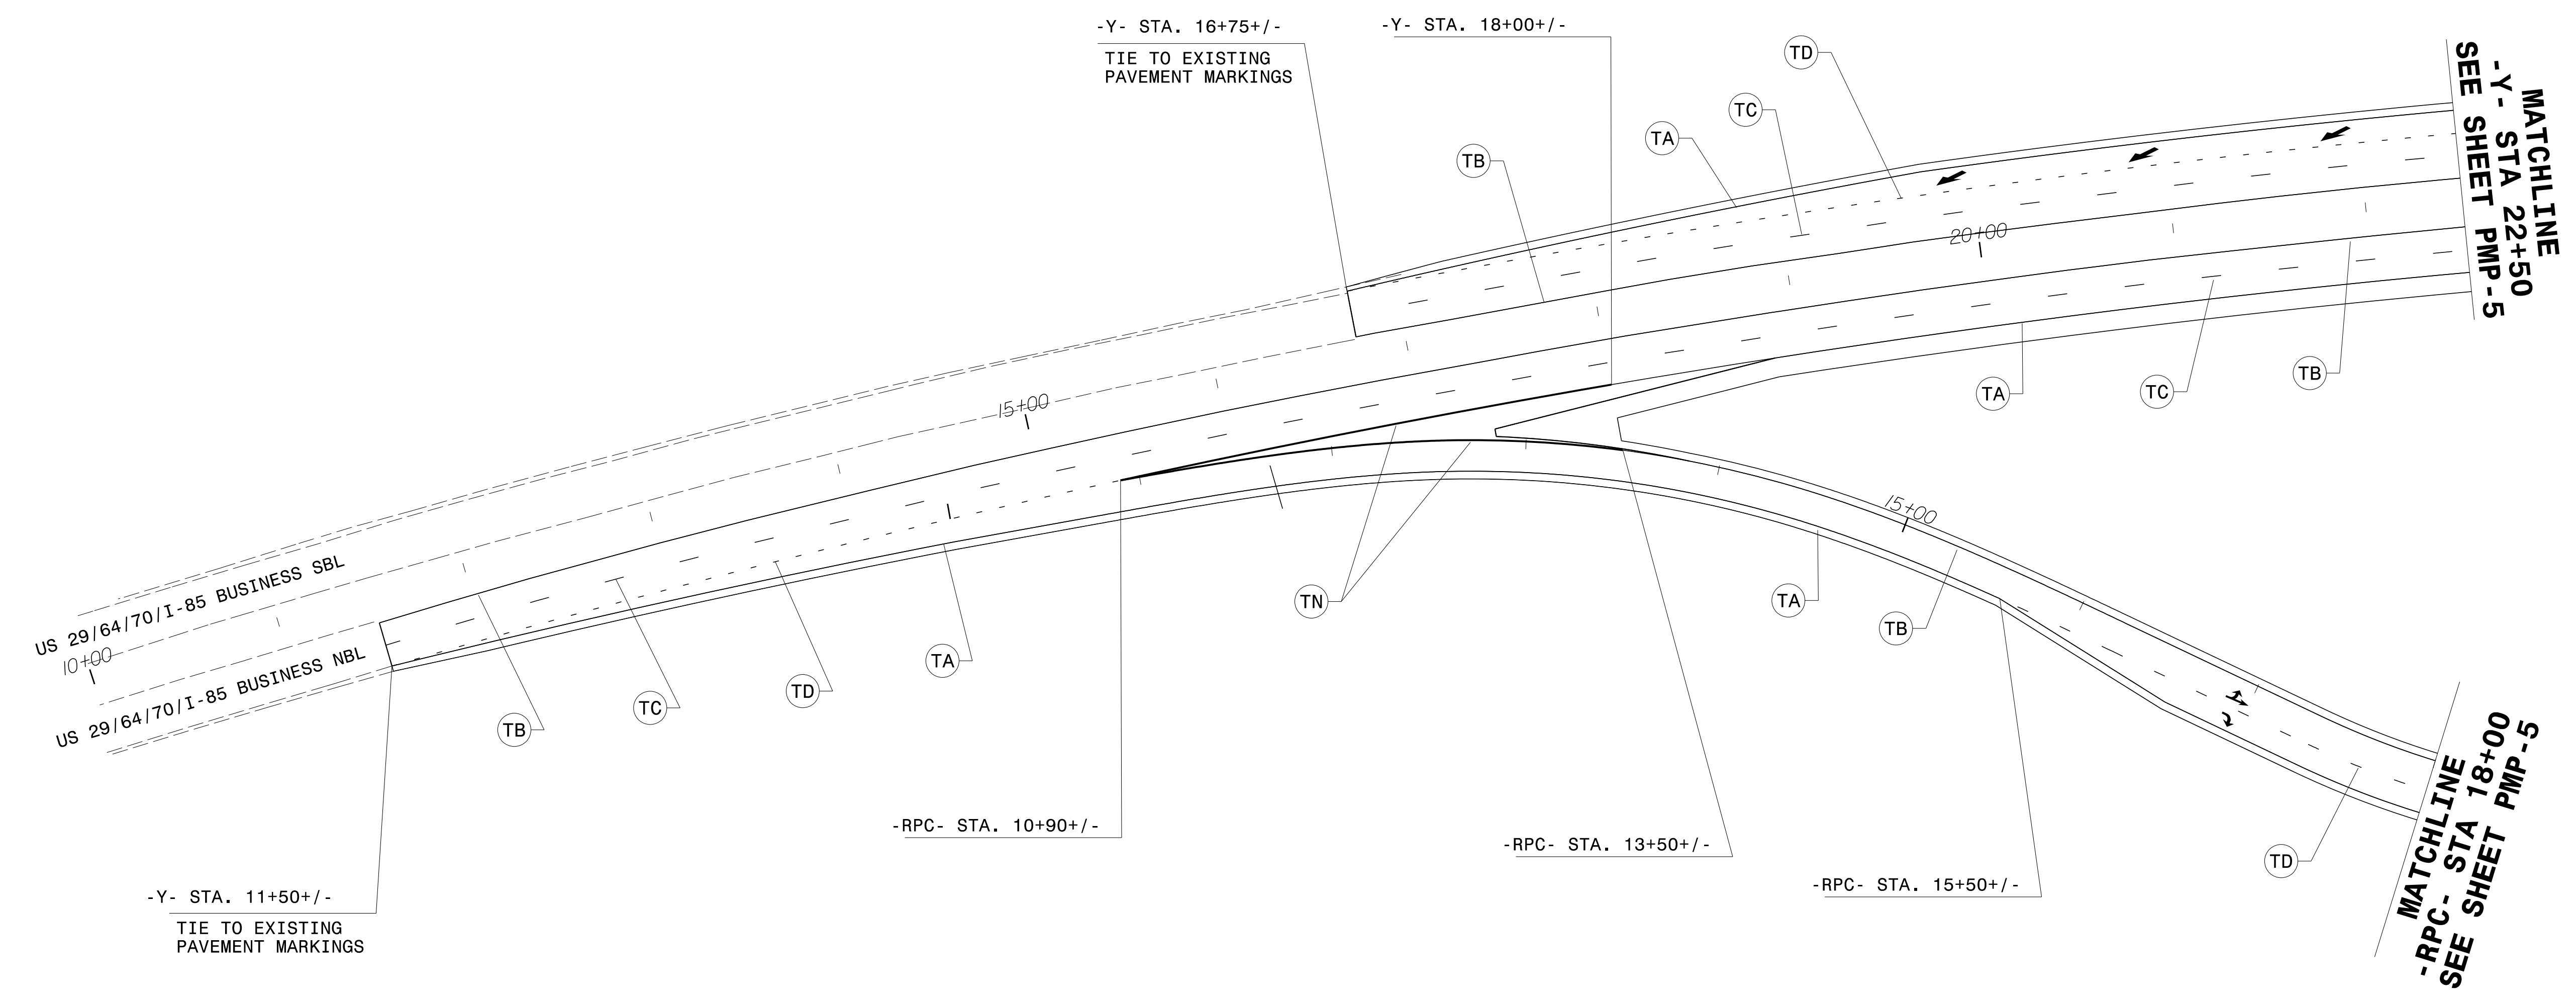

SYMBOL AND PAVEMENT MARKING LEGEND	
THERMOPLASTIC	
(TA)	WHITE EDGELINE (4")
(TB)	YELLOW EDGELINE (4")
(TC)	10' WHITE SKIP (4")
(TD)	3FT.-9FT./SP WHITE MINISKIP (4")
(TN)	WHITE GORE LINE (8")
(UB)	RIGHT TURN ARROW
(UD)	LEFT/STRAIGHT ARROW
(UP)	MERGE ARROW

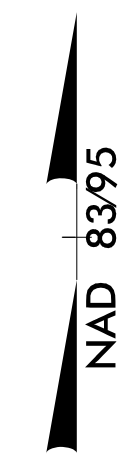

7/1/2015 P:\TIPProjects-B\B3159\Traffic\Signing\CA00\PM\B-3159_PMP_4.dgn Users:johns

PAVEMENT MARKING DETAIL