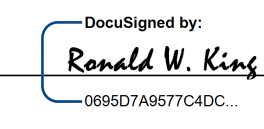
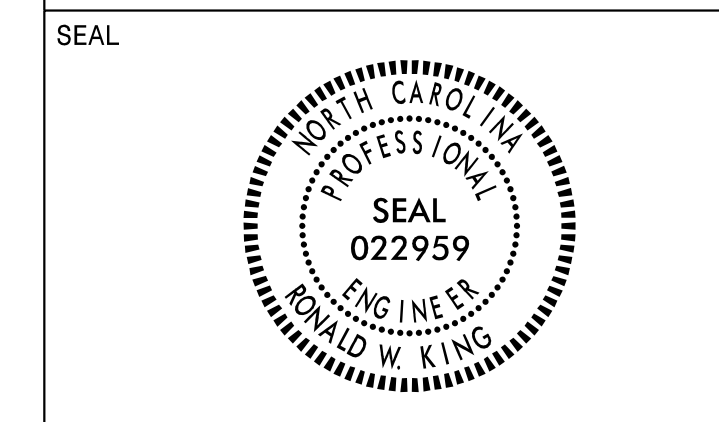






 

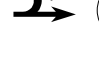

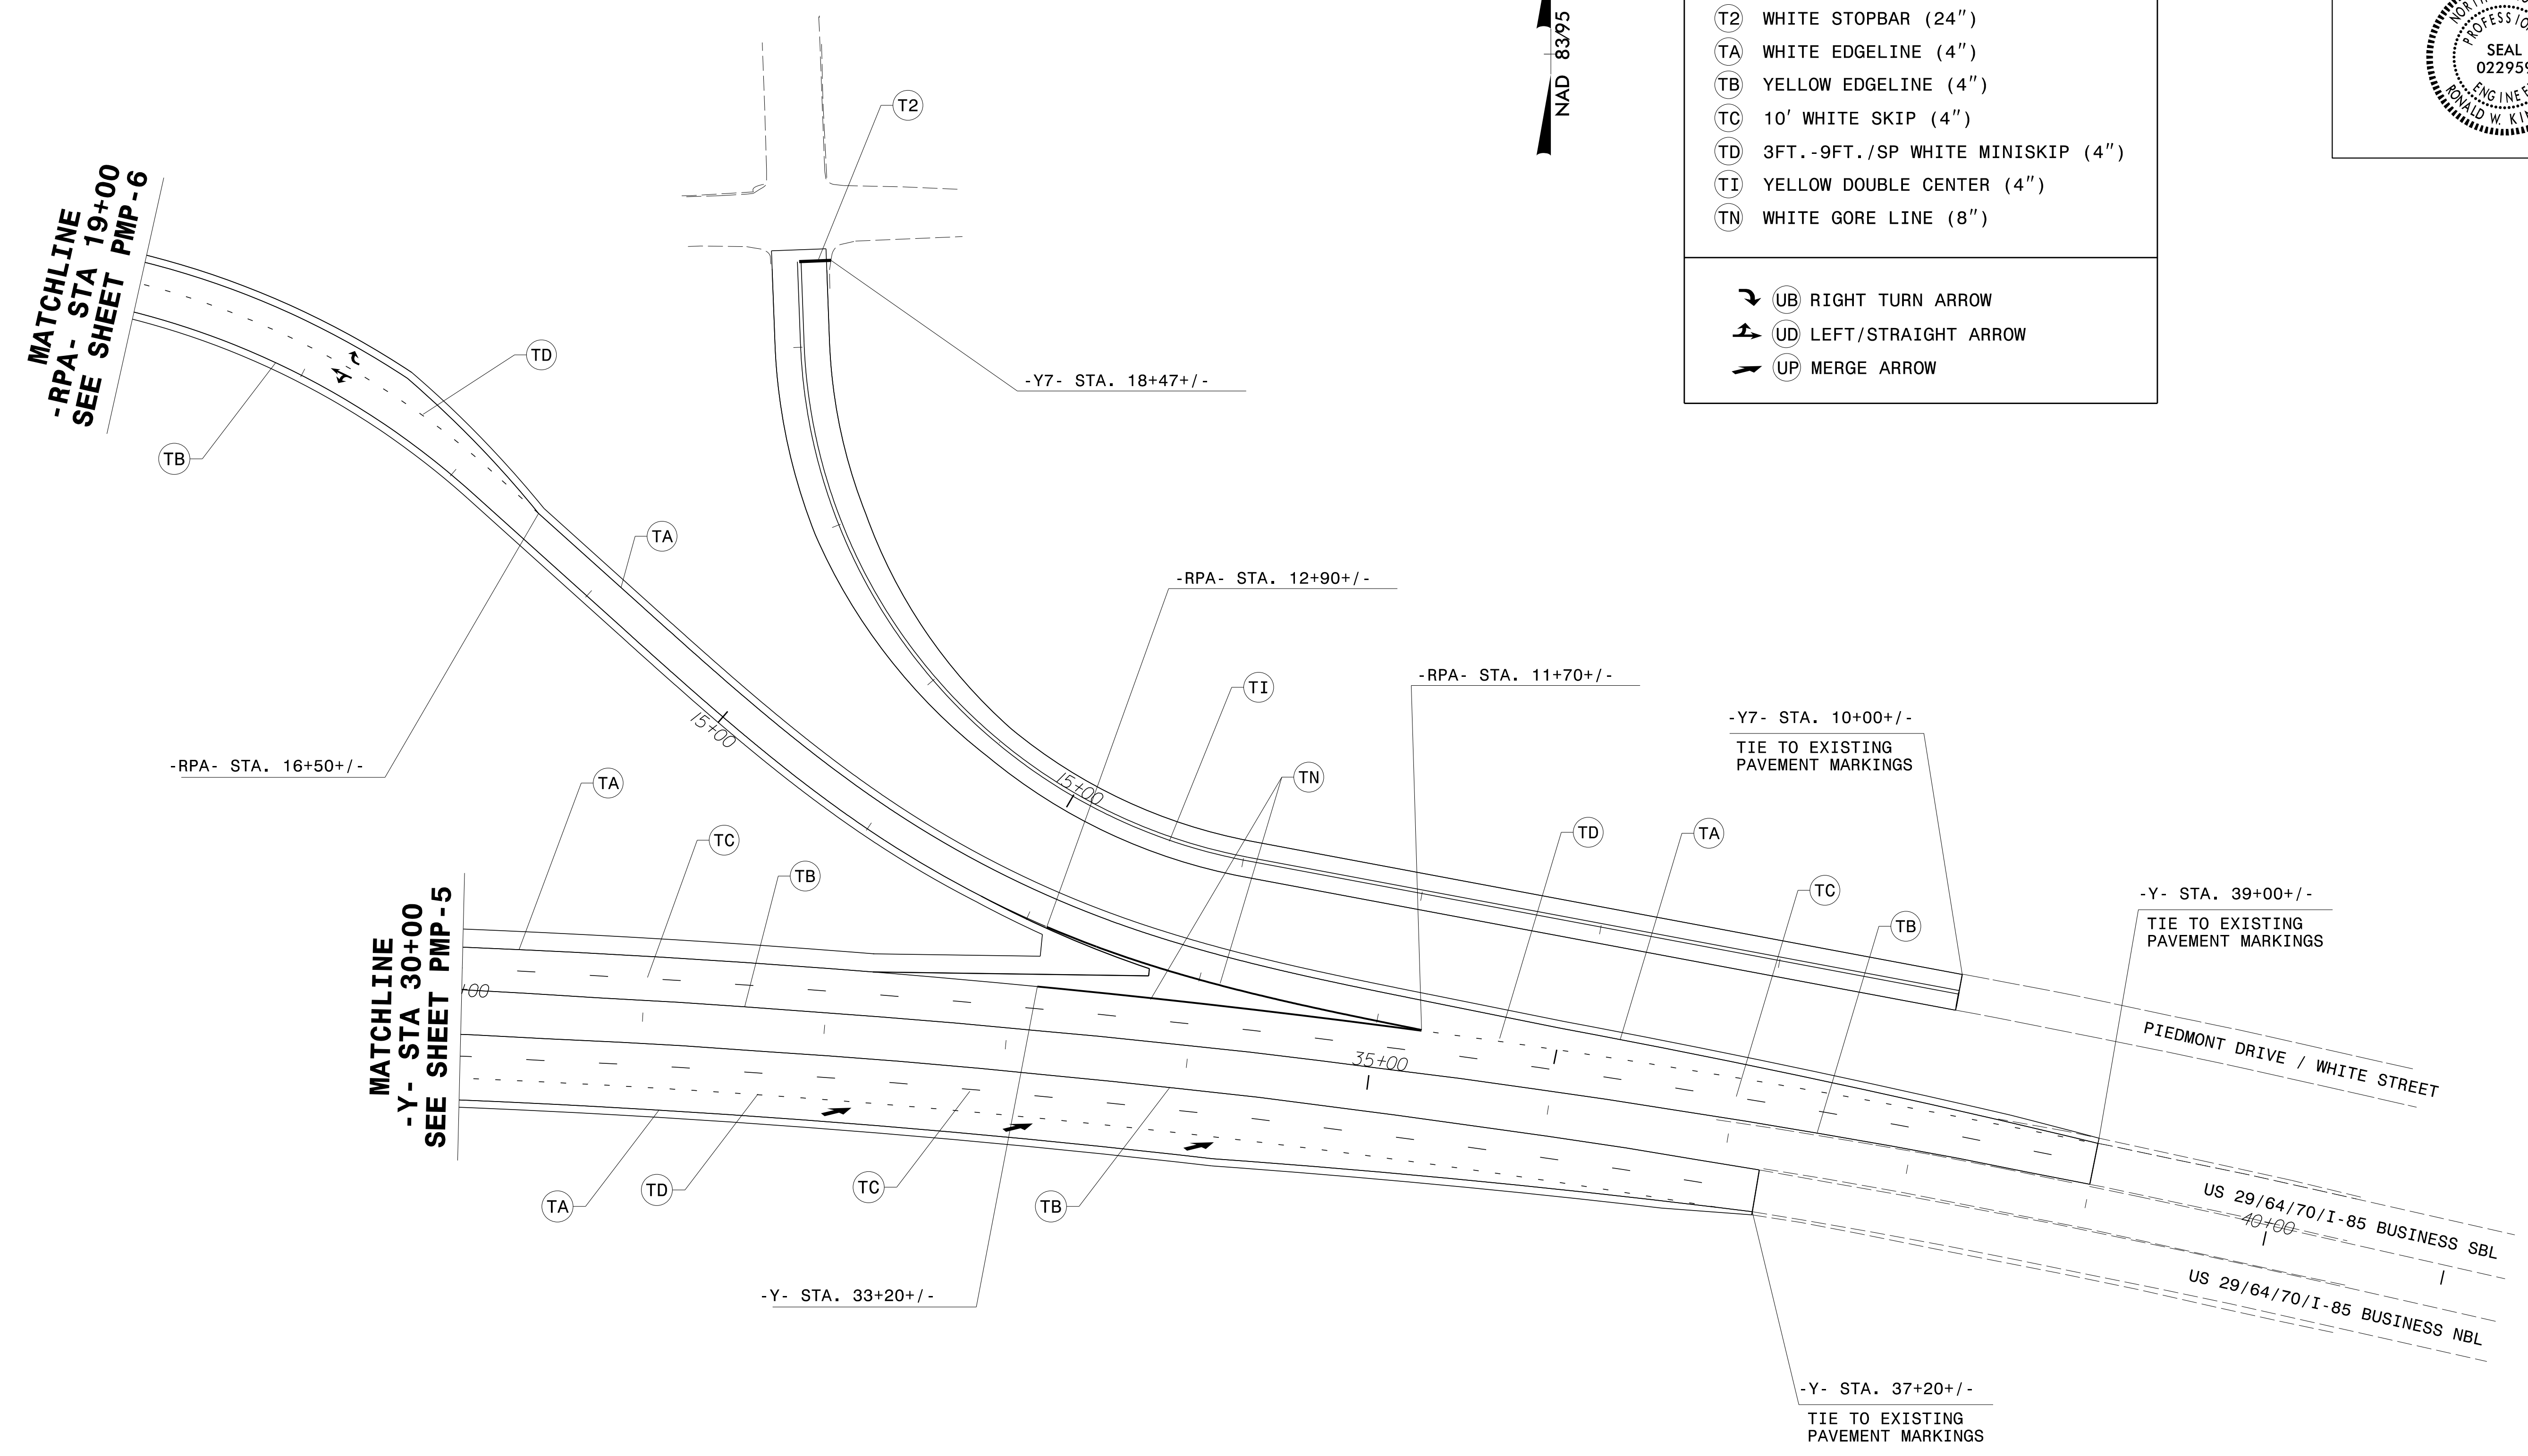
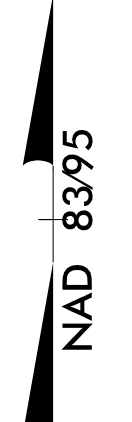


APPROVED: 
DATE: 7/7/2015



SYMBOL AND PAVEMENT MARKING LEGEND

| THERMOPLASTIC | |
|---|----------------------------------|
|  | WHITE STOPBAR (24") |
|  | WHITE EDGELINE (4") |
|  | YELLOW EDGELINE (4") |
|  | 10' WHITE SKIP (4") |
|  | 3FT.-9FT./SP WHITE MINISKIP (4") |
|  | YELLOW DOUBLE CENTER (4") |
|  | WHITE GORE LINE (8") |
|  | UB RIGHT TURN ARROW |
|  | UD LEFT/STRAIGHT ARROW |
|  | UP MERGE ARROW |



PAVEMENT MARKING DETAIL

7/1/2015 P:\TIP\Projects-B\B3159\Traffic\Signing\CA00\PM\B-3159_PMP-7.dgn Users\johns