


APPROVED: *Ronald W. King*  
DocuSigned by:  
 Ronald W. King  
 0695D7A8677C4DC  
 DATE: 7/7/2015



401 QUANTITY REQ'D 2

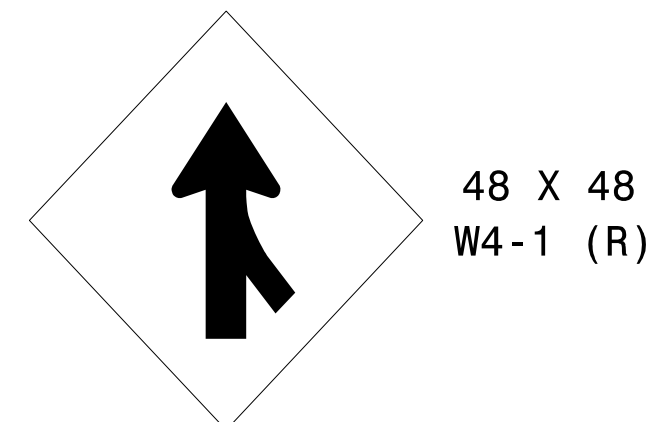

48 X 48  
W4-1 (R)

TWO "U" POSTS PER SIGN


406 QUANTITY REQ'D 2



54 X 18  
R6-1 (L)

MOUNT BACK TO BACK WITH SIGN 405  
IN 2 INSTALLATION


411 QUANTITY REQ'D 3

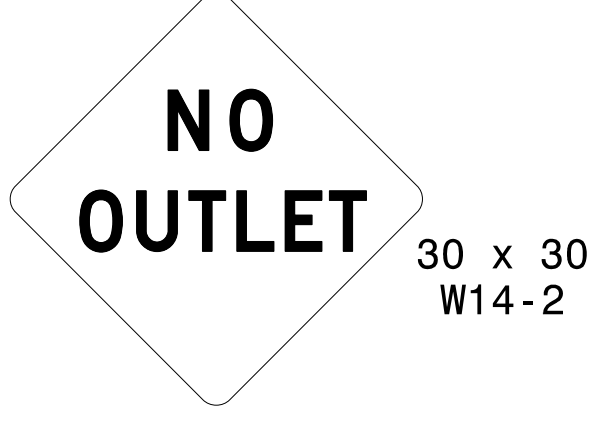

30 x 30  
W14-2

ONE "U" POST PER SIGN


416 QUANTITY REQ'D 1

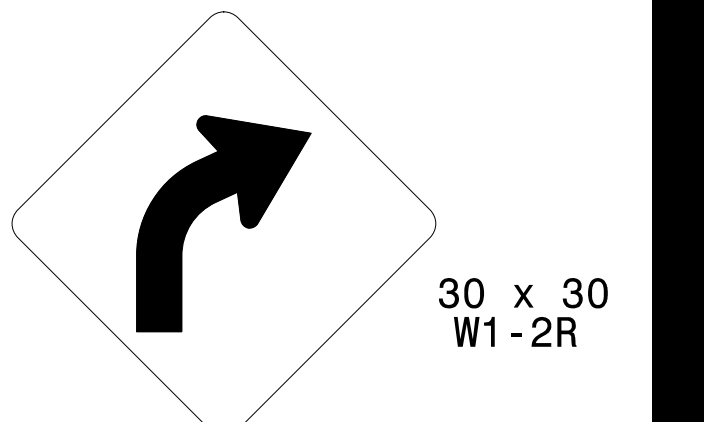

30 x 30  
W1-2R

ONE "U" POST PER SIGN


501

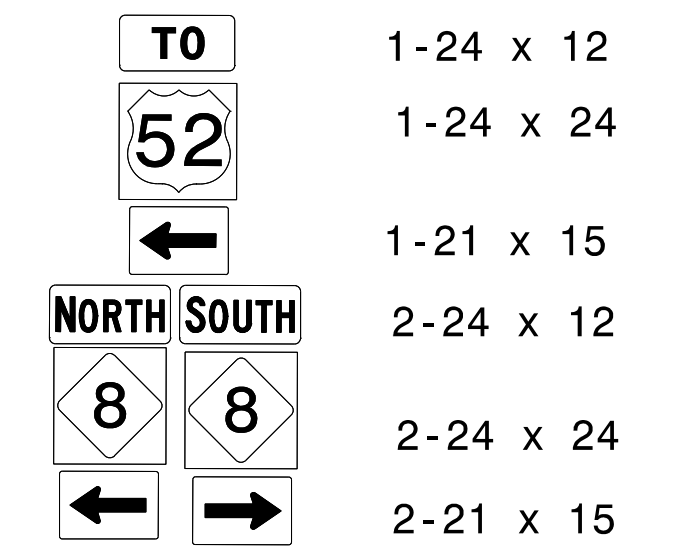

1-24 x 12  
1-24 x 24  
1-21 x 15  
2-24 x 12  
2-24 x 24  
2-21 x 15

TWO "U" POSTS PER SIGN


506

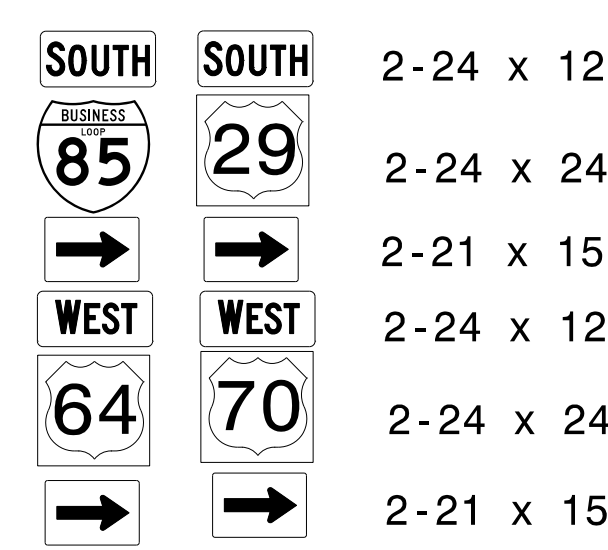

2-24 x 12  
2-24 x 24  
2-21 x 15  
2-24 x 12  
2-24 x 24  
2-21 x 15

TWO "U" POSTS PER SIGN


402 QUANTITY REQ'D 12

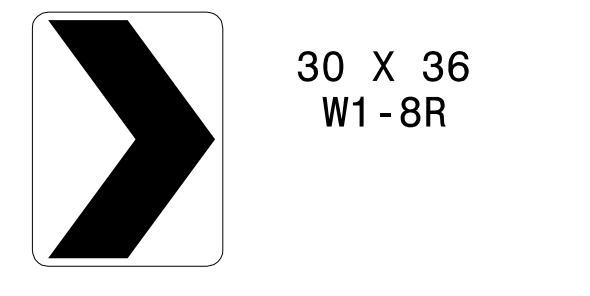

30 X 36  
W1-8R

ONE "U" POST PER SIGN


407 QUANTITY REQ'D 3

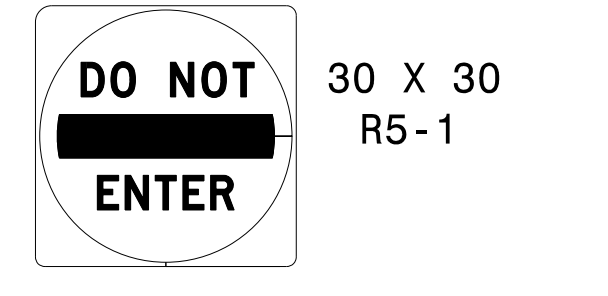

30 X 30  
R5-1

ONE "U" POST PER SIGN


412 QUANTITY REQ'D 12

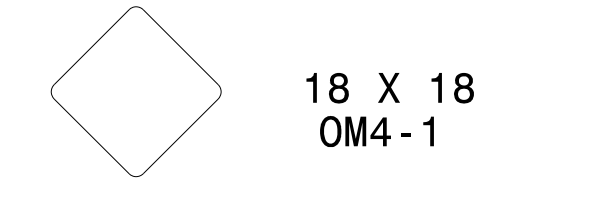

18 X 18  
OM4-1

ONE "U" POST PER SIGN


417 QUANTITY REQ'D 1

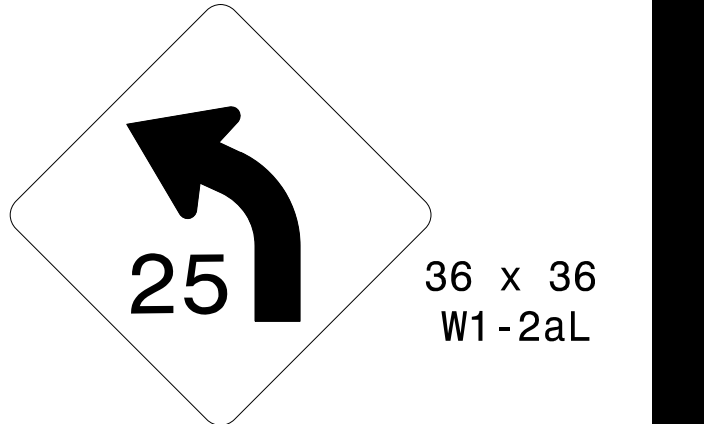

36 x 36  
W1-2aL

ONE "U" POST PER SIGN


502 509

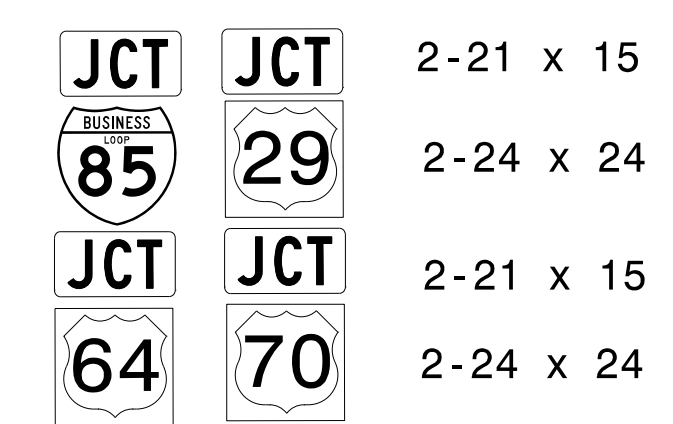

2-21 x 15  
2-24 x 24  
2-21 x 15  
2-24 x 24

TWO "U" POSTS PER SIGN


507

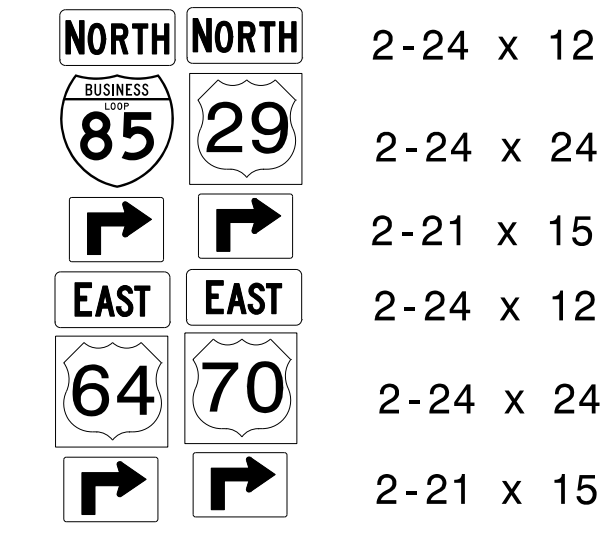

2-24 x 12  
2-24 x 24  
2-21 x 15  
2-24 x 12  
2-24 x 24  
2-21 x 15

TWO "U" POSTS PER SIGN


511

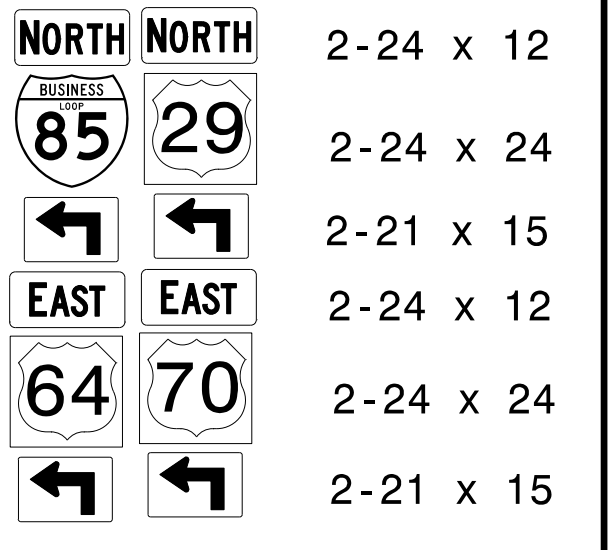

2-24 x 12  
2-24 x 24  
2-21 x 15  
2-24 x 12  
2-24 x 24  
2-21 x 15

TWO "U" POSTS PER SIGN


403 QUANTITY REQ'D 6

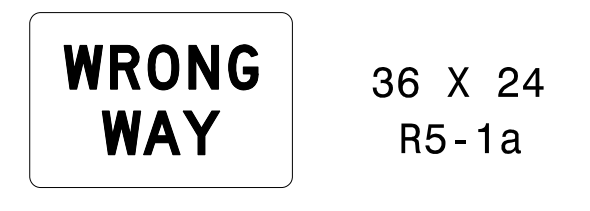

36 X 24  
R5-1a

ONE "U" POST PER SIGN


408 QUANTITY REQ'D 4

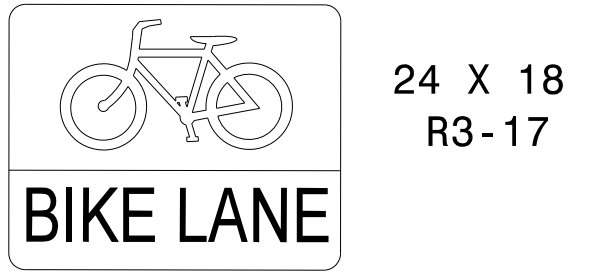

24 X 18  
R3-17

ONE "U" POST PER SIGN


413 QUANTITY REQ'D 2

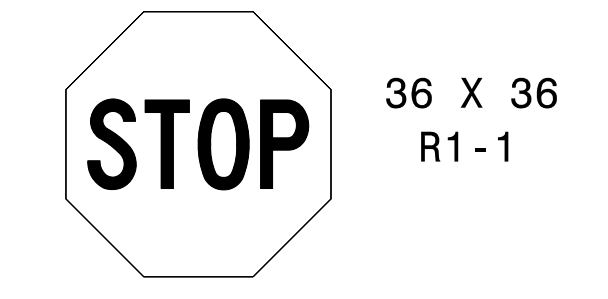

36 X 36  
R1-1

ONE "U" POST PER SIGN


418 QUANTITY REQ'D 1

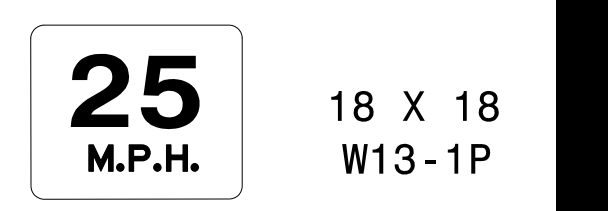

18 X 18  
W13-1P

MOUNT BELOW SIGN 416  
IN 1 INSTALLATION


503

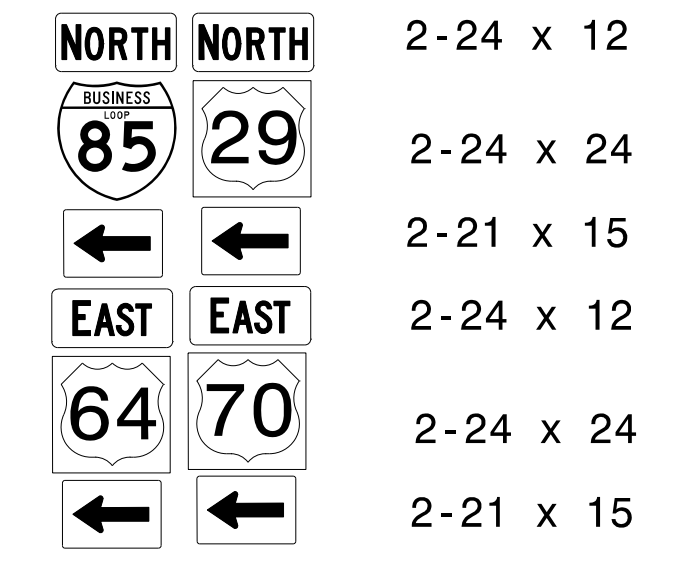

2-24 x 12  
2-24 x 24  
2-21 x 15  
2-24 x 12  
2-24 x 24  
2-21 x 15

TWO "U" POSTS PER SIGN


508

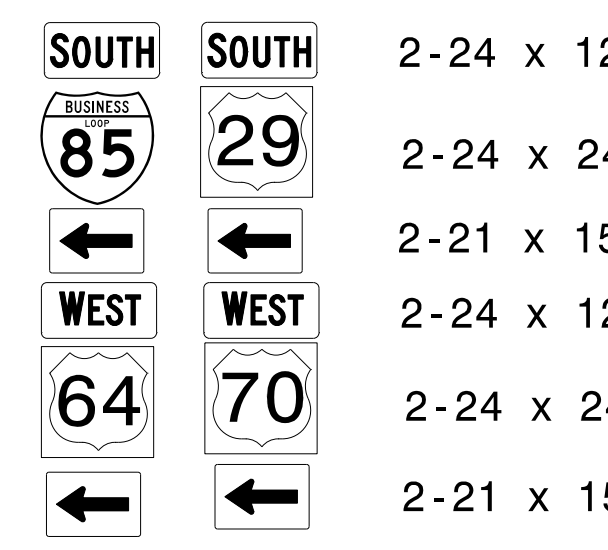

2-24 x 12  
2-24 x 24  
2-21 x 15  
2-24 x 12  
2-24 x 24  
2-21 x 15

TWO "U" POSTS PER SIGN

404 QUANTITY REQ'D 6

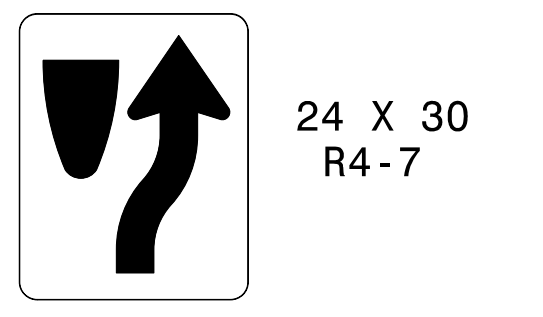

24 X 30  
R4-7

ONE "U" POST PER SIGN


409 QUANTITY REQ'D 2



24 X 8  
R3-17bP

MOUNT BELOW SIGN 408  
IN 2 INSTALLATIONS


414 QUANTITY REQ'D 1

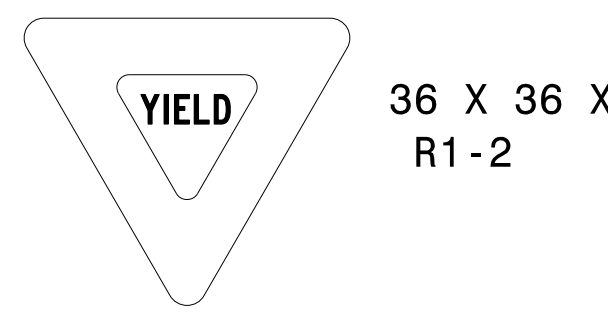

36 X 36 X 36  
R1-2

ONE "U" POST PER SIGN


419 QUANTITY REQ'D 4

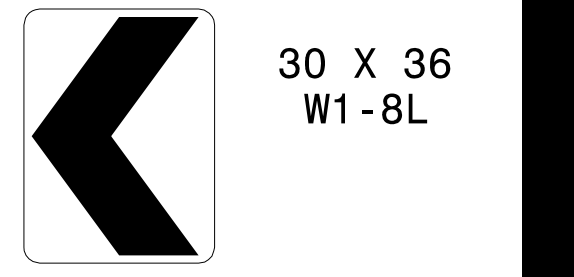

30 X 36  
W1-8L

ONE "U" POST PER SIGN


504

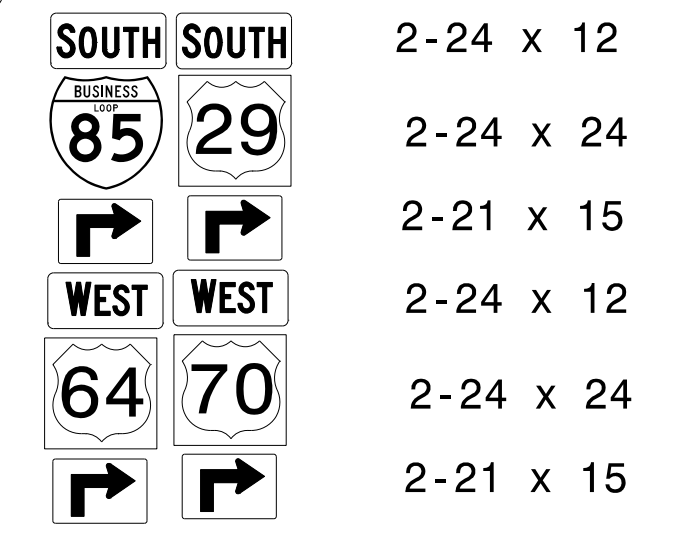

2-24 x 12  
2-24 x 24  
2-21 x 15  
2-24 x 12  
2-24 x 24  
2-21 x 15

TWO "U" POSTS PER SIGN


510

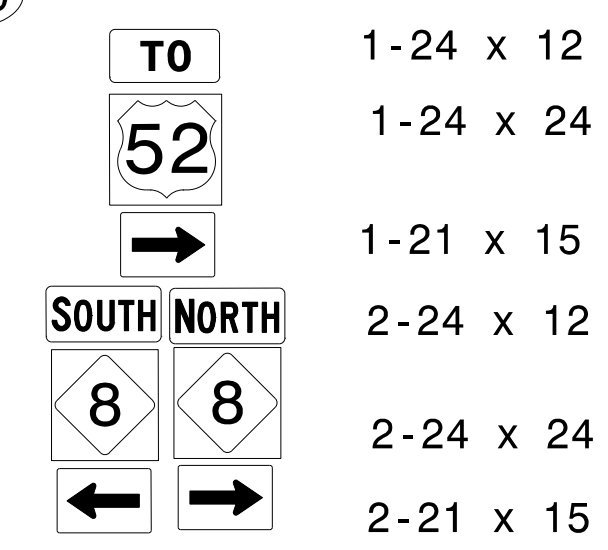

1-24 x 12  
1-24 x 24  
1-21 x 15  
2-24 x 12  
2-24 x 24  
2-21 x 15

TWO "U" POSTS PER SIGN


405 QUANTITY REQ'D 5

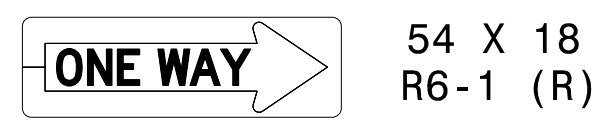

54 X 18  
R6-1 (R)

TWO "U" POSTS PER SIGN


410 QUANTITY REQ'D 2

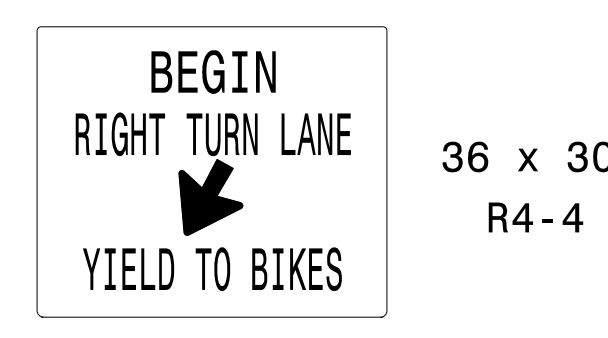

36 x 30  
R4-4


ONE "U" POST PER SIGN

415 QUANTITY REQ'D 1

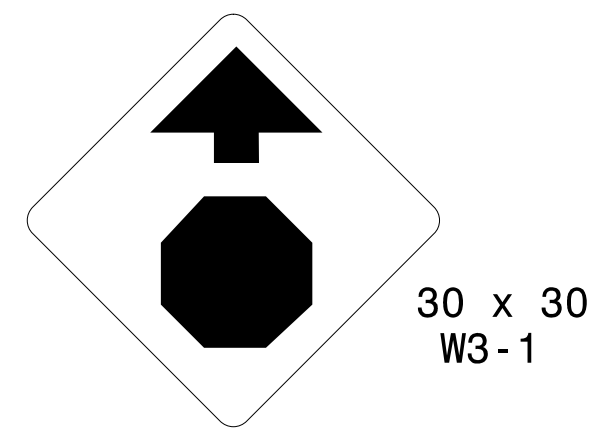

30 x 30  
W3-1

505

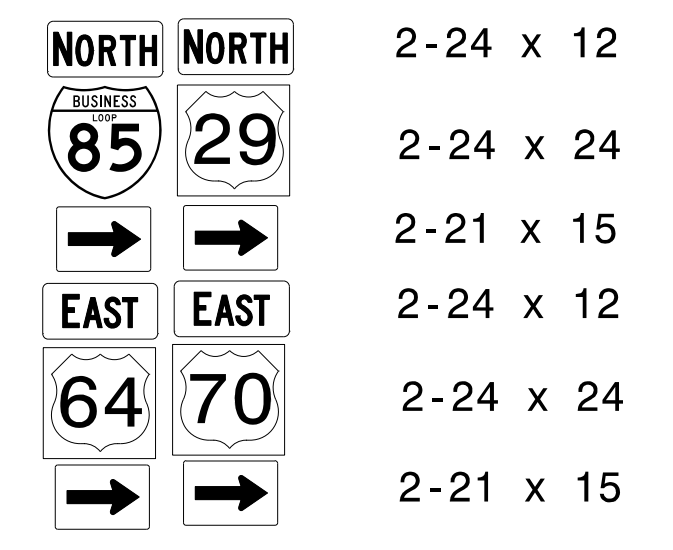

2-24 x 12  
2-24 x 24  
2-21 x 15  
2-24 x 12  
2-24 x 24  
2-21 x 15

TWO "U" POSTS PER SIGN

**TYPE "E" & "F" SIGNS**

7/7/2015 P:\Projects\B3159\Traffic\Signing\CADD\Signing Layout Plans\B-3159\_Sign\_1.dgn