


T.I.P. NO.	SHEET NO.
B-3159	UC-1



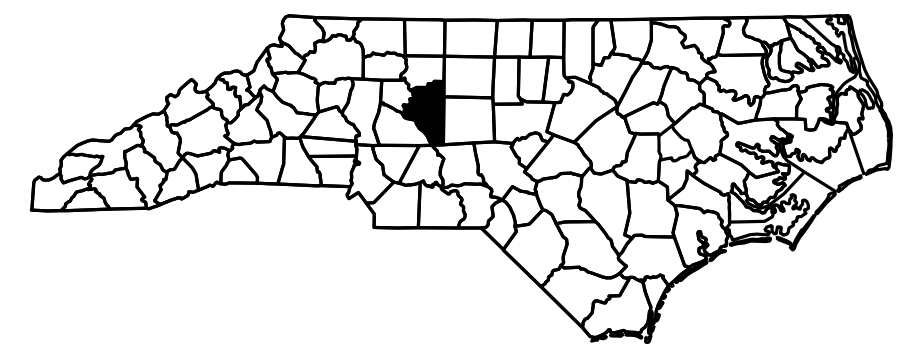


STATE OF NORTH CAROLINA
DIVISION OF HIGHWAYS


UTILITY CONSTRUCTION PLANS DAVIDSON COUNTY

LOCATION: BRIDGE NO. 27 OVER US 29-64-70 / I-85 BUS
ON NC 8 / US 52
TYPE OF WORK: UTILITY CONSTRUCTION

TIP PROJECT: B-3159

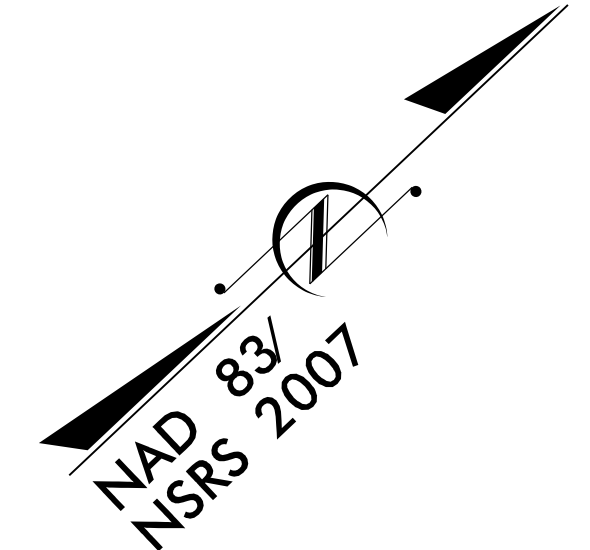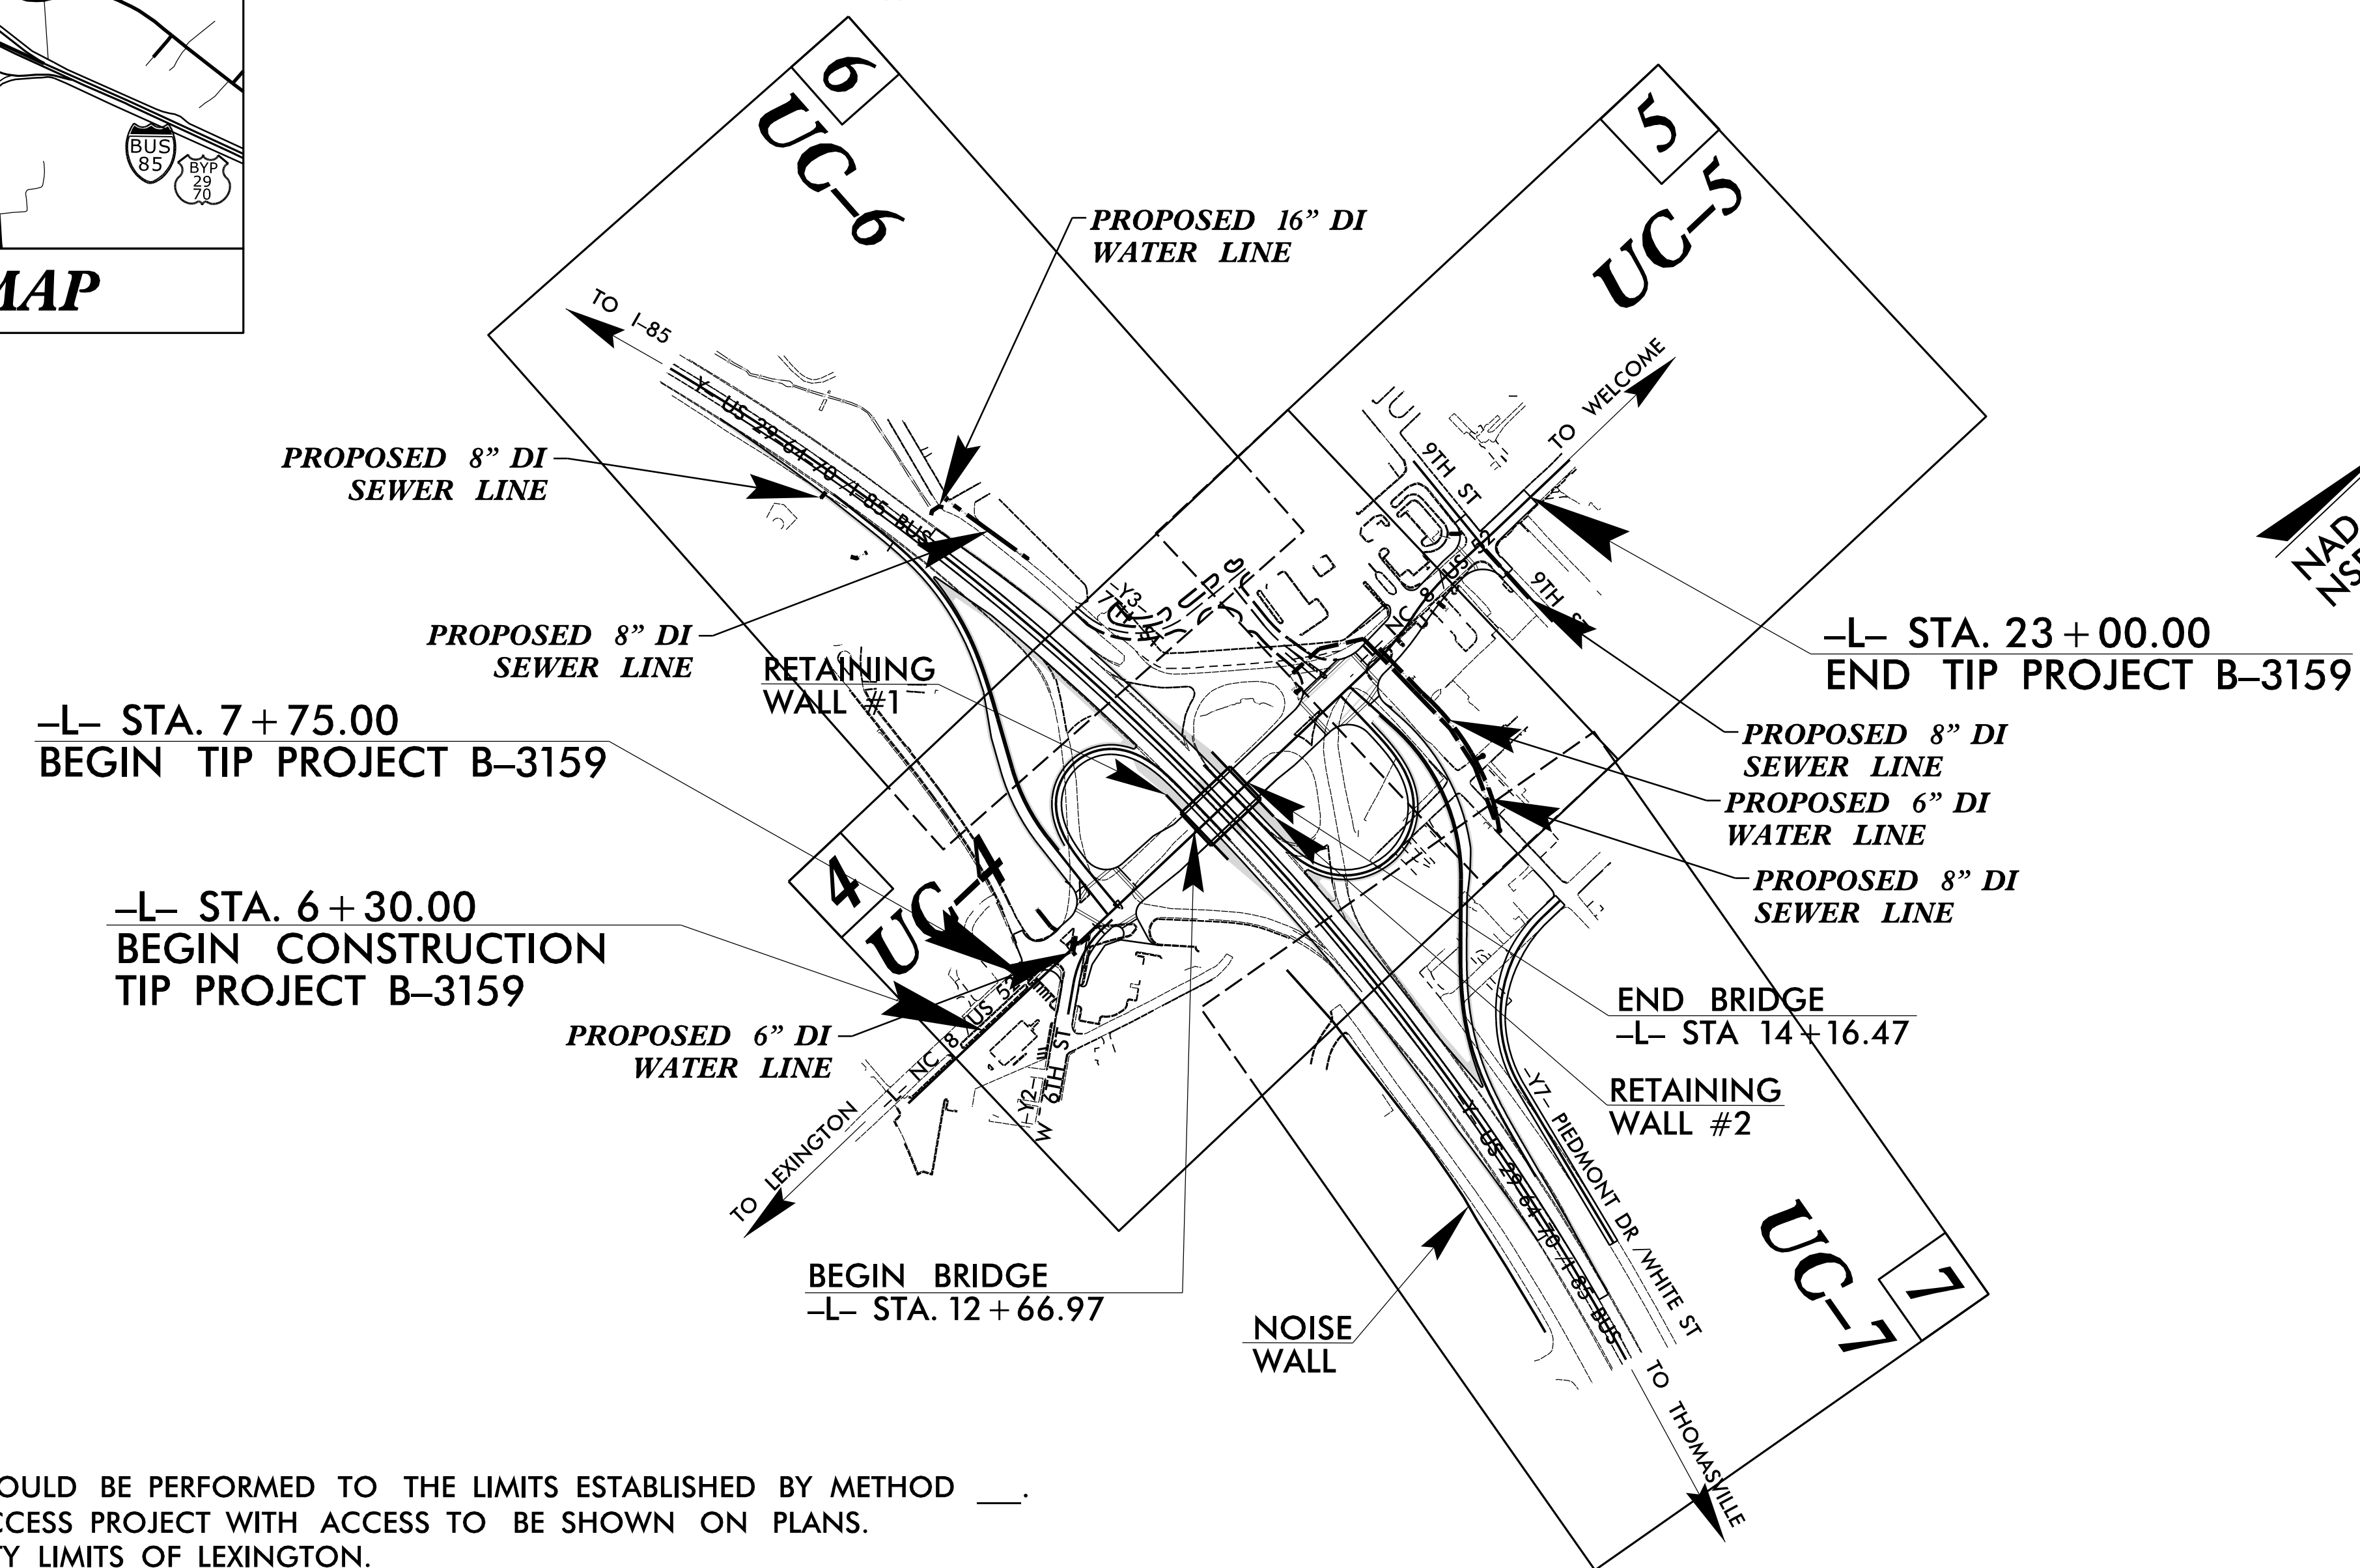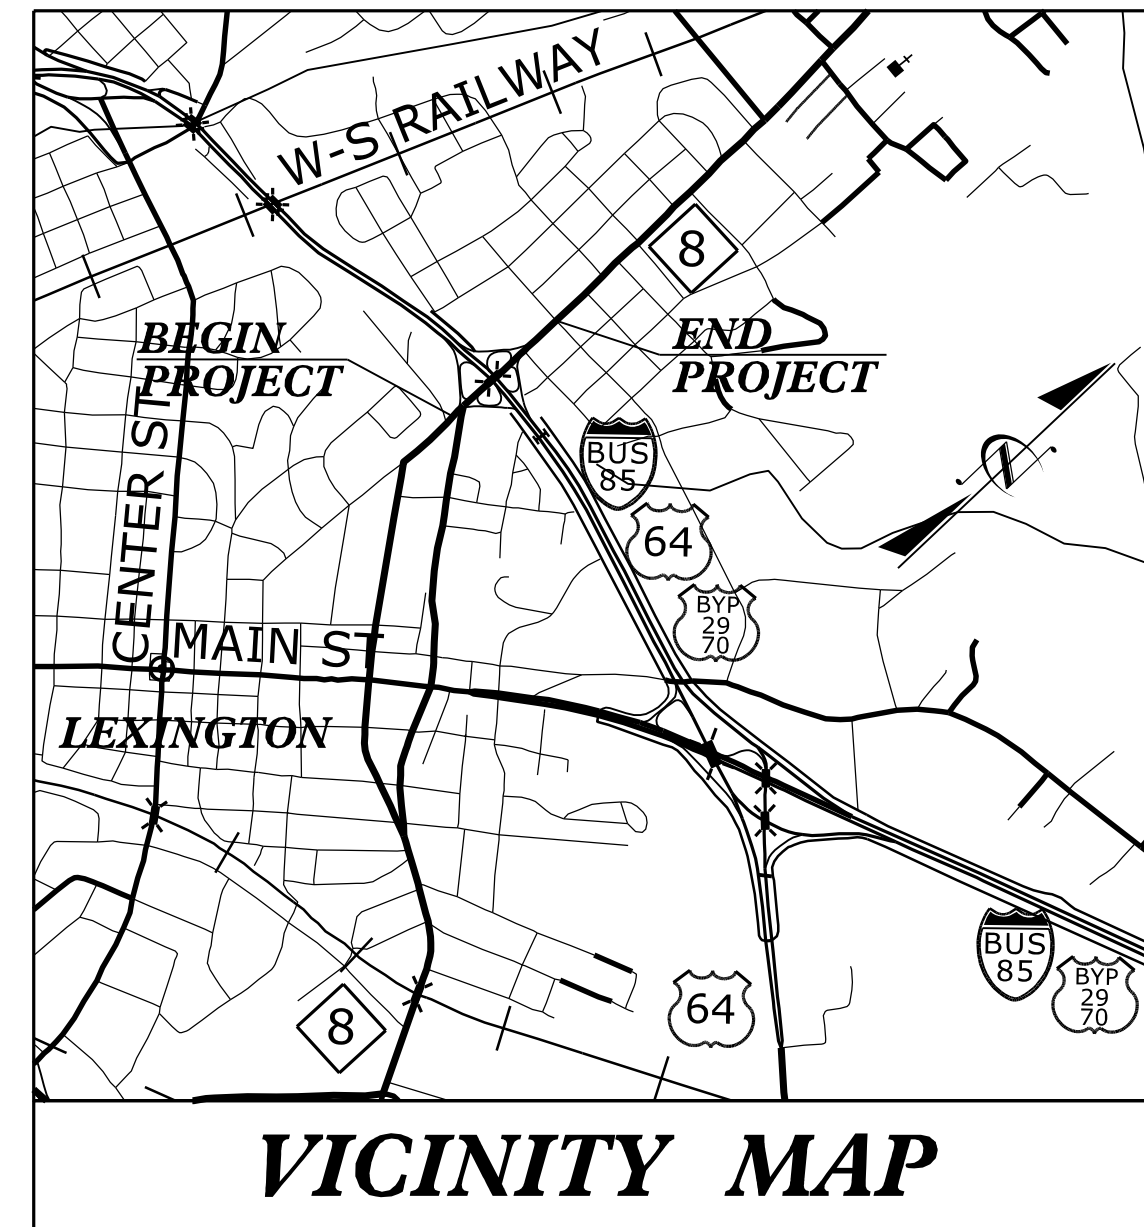

CLEARING ON THIS PROJECT SHOULD BE PERFORMED TO THE LIMITS ESTABLISHED BY METHOD ____.
THIS IS A FULL CONTROLLED-ACCESS PROJECT WITH ACCESS TO BE SHOWN ON PLANS.
THIS PROJECT IS WITHIN THE CITY LIMITS OF LEXINGTON.

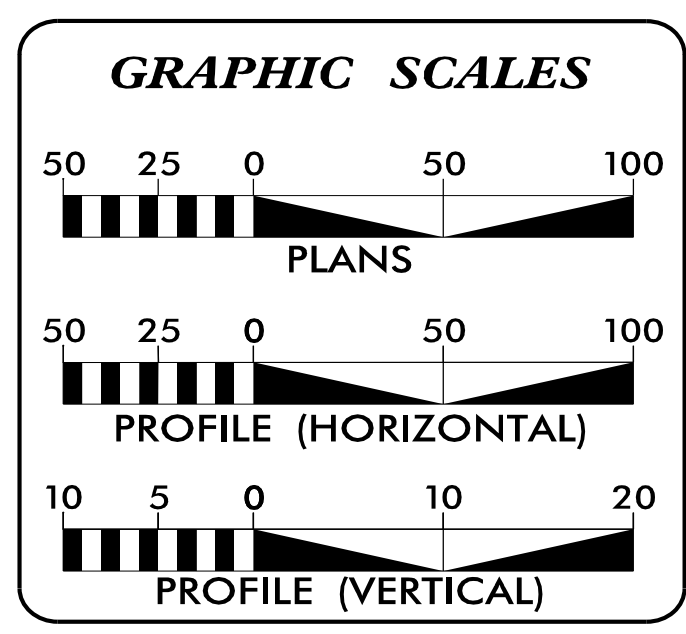

INDEX OF SHEETS

SHEET NO.	DESCRIPTION
UC-1	TITLE SHEET
UC-2	UTILITY SYMBOLOGY
UC-3	NOTES
UC-3A	DETAIL SHEET
UC-4 THRU UC-7	UTILITY CONSTRUCTION SHEETS
UC-8 THRU UC-9	PROFILE SHEETS

WATER AND SEWER OWNERS ON PROJECT

(1) WATER - CITY OF LEXINGTON

(2) SANITARY SEWER - CITY OF LEXINGTON

SEAL

HINDE ENGINEERING
License No. C-2639
401 Harrison Oaks Blvd., Suite 145 Cary, NC 27513

PREPARED IN THE OFFICE OF:
**DIVISION OF HIGHWAYS
UTILITIES UNIT
UTILITIES ENGINEERING**

1555 MAIL SERVICES CENTER
RALEIGH NC 27699-1555
PHONE (919) 707-6690
FAX (919) 250-4151

Roger Worthington, P.E.	UTILITIES SECTION ENGINEER
Steve McKee, P.E.	UTILITIES SQUAD LEADER PROJECT ENGINEER
Jamshid Hafshejani	UTILITIES PROJECT DESIGNER
Clint Stevens, P.E.	HINDE ENGINEERING PROJECT ENGINEER

13-JUL-2015 08:24
S:\Server_Files\PROJECTS\2012\202801.00 B-3159\Design\Utilities\Engineering\UC\Proj\B3159_ut_tsh_UC01_psh.dgn
\$\$\$\$SERNAME\$\$\$\$