



PROJECT REFERENCE NO.	SHEET NO.
B-3159	UC-7
DESIGNED BY: CLS	
DRAWN BY: JNA	
CHECKED BY: CLS	
APPROVED BY: CLS	
REVISED:	
NORTH CAROLINA DEPARTMENT OF TRANSPORTATION	
UTILITIES ENGINEERING SEC. PHONE: (919) 707-6690 FAX: (919) 250-4151	
UTILITY CONSTRUCTION PLANS ONLY	

**UTILITY CONSTRUCTION**

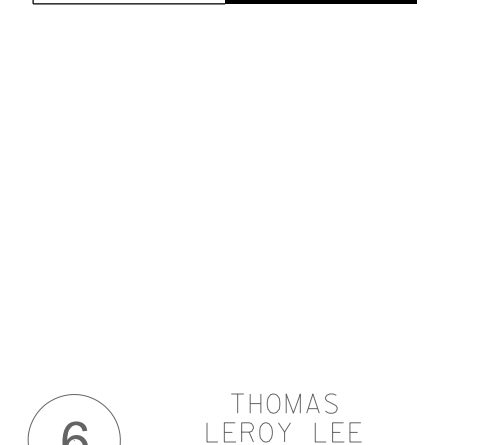

- 6 THOMAS LEROY LEE DB 1758 PG 318 PB 5 PG 25
- 7 JOHN MILTON FRITTS BETTY E FRITTS DB 507 PG 744 PB 5 PG 25
- 15 VIVIAN E. BROADWAY DB 514 PG 359 PB 5 PG 25
- 16 LAKETA S. PETERSON DB 1393 PG 195 PB 5 PG 34
- 17 TODD, J. SURRATT DB 2012 PG 2079 PB 5 PG 34
- 18 JAMES EARL LANIER DEBRA LANIER DB 1805 PG 1273 PB 5 PG 34
- 19 YIM CHAU WU TAM DB 1235 PG 948 PB 5 PG 34
- 21 ROBERT L. EVERHART, III

**NOTES:**  
 SEE SHEET 9 FOR -RPA- PROFILE.  
 SEE SHEET 11 FOR -Y7- PROFILE.

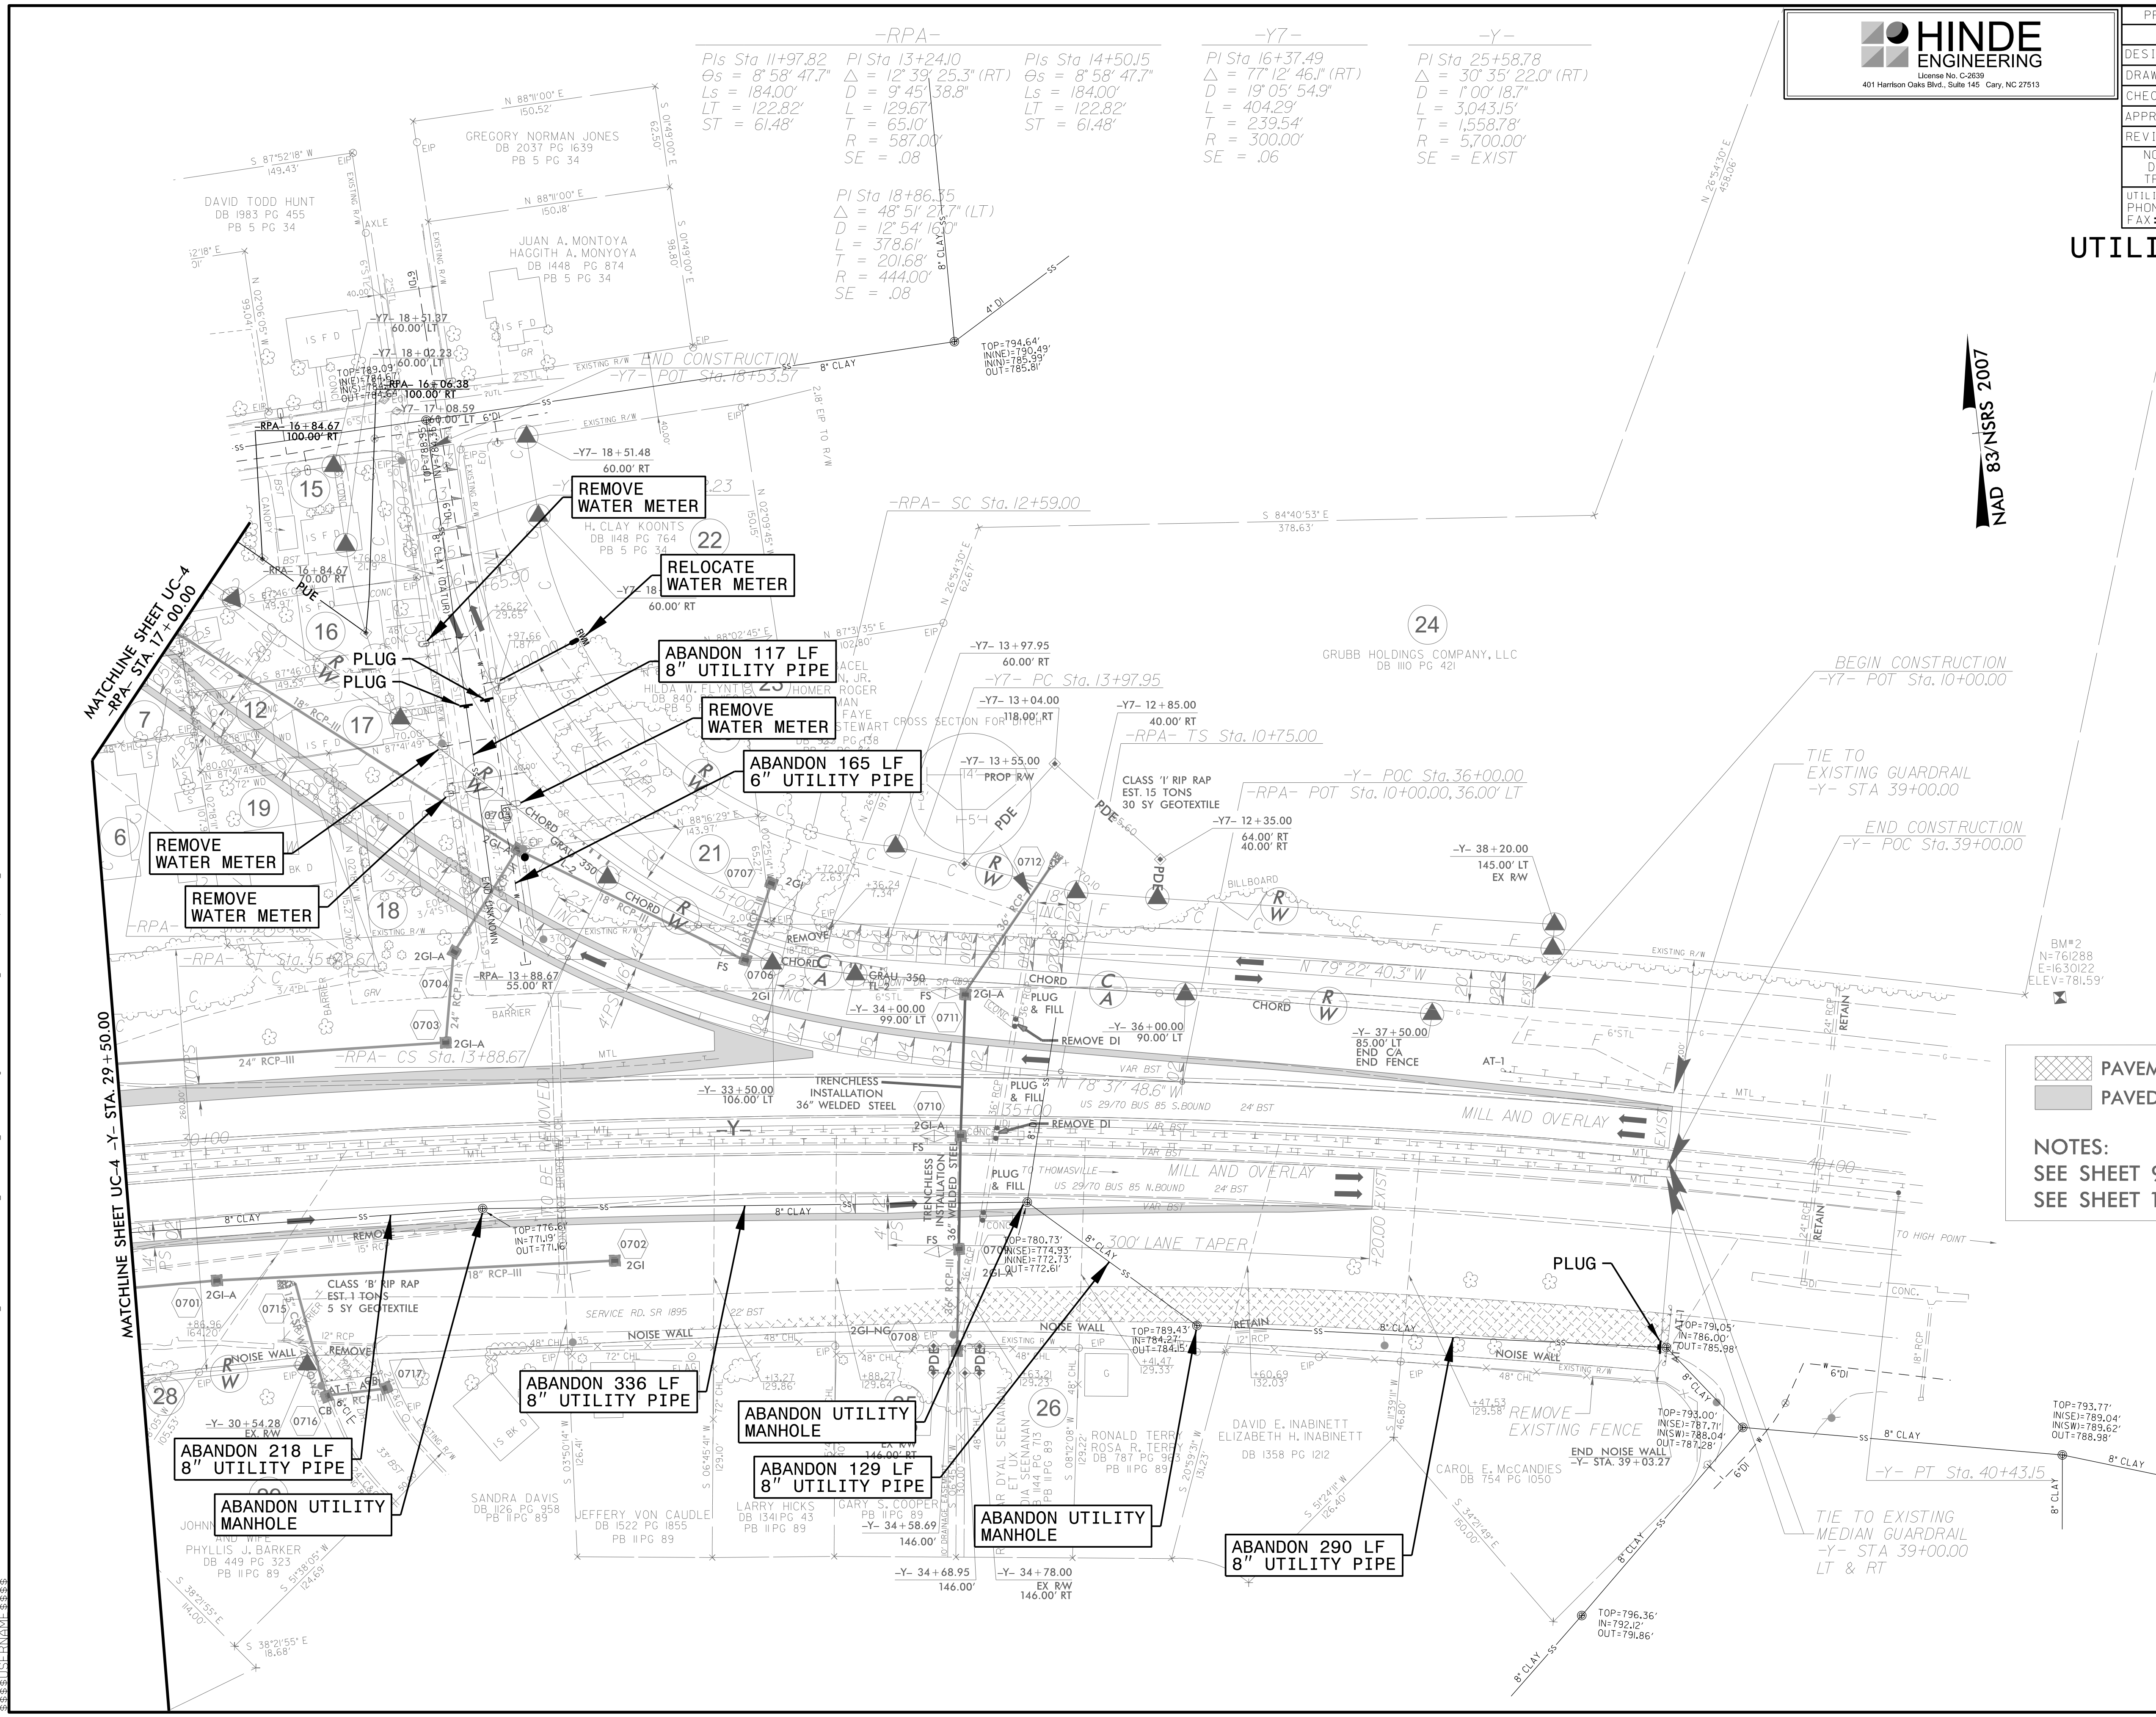

26 JUL 2015 10:25 PROJECTS\2012\2012001 B-3159\Design\Utilities\Engineering\UC\Pro\B3159\_uc-7\_UC07\_psh.dgn  
 3:38:51 PM