


T.I.P. NO.	SHEET NO.
B-3159	UO-01

STATE OF NORTH CAROLINA  
DIVISION OF HIGHWAYS



**DAVIDSON COUNTY**

LOCATION: BRIDGE NO. 27 OVER US 29-64-70 / I-85 BUS  
ON NC 8 / US 52

**UTILITIES BY OTHERS**

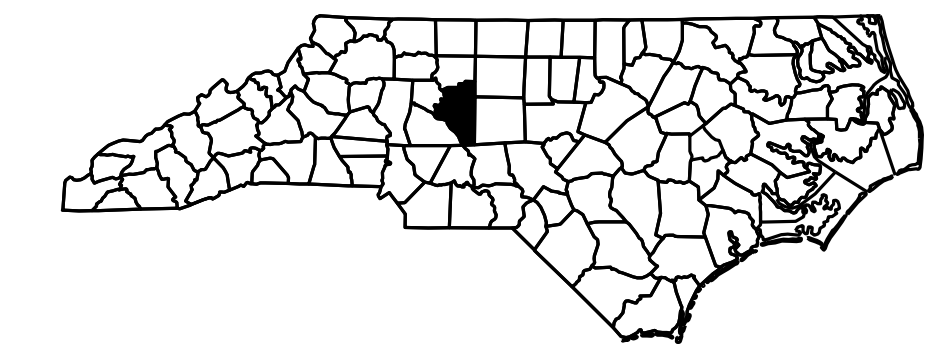

**TIP PROJECT: B-3159**

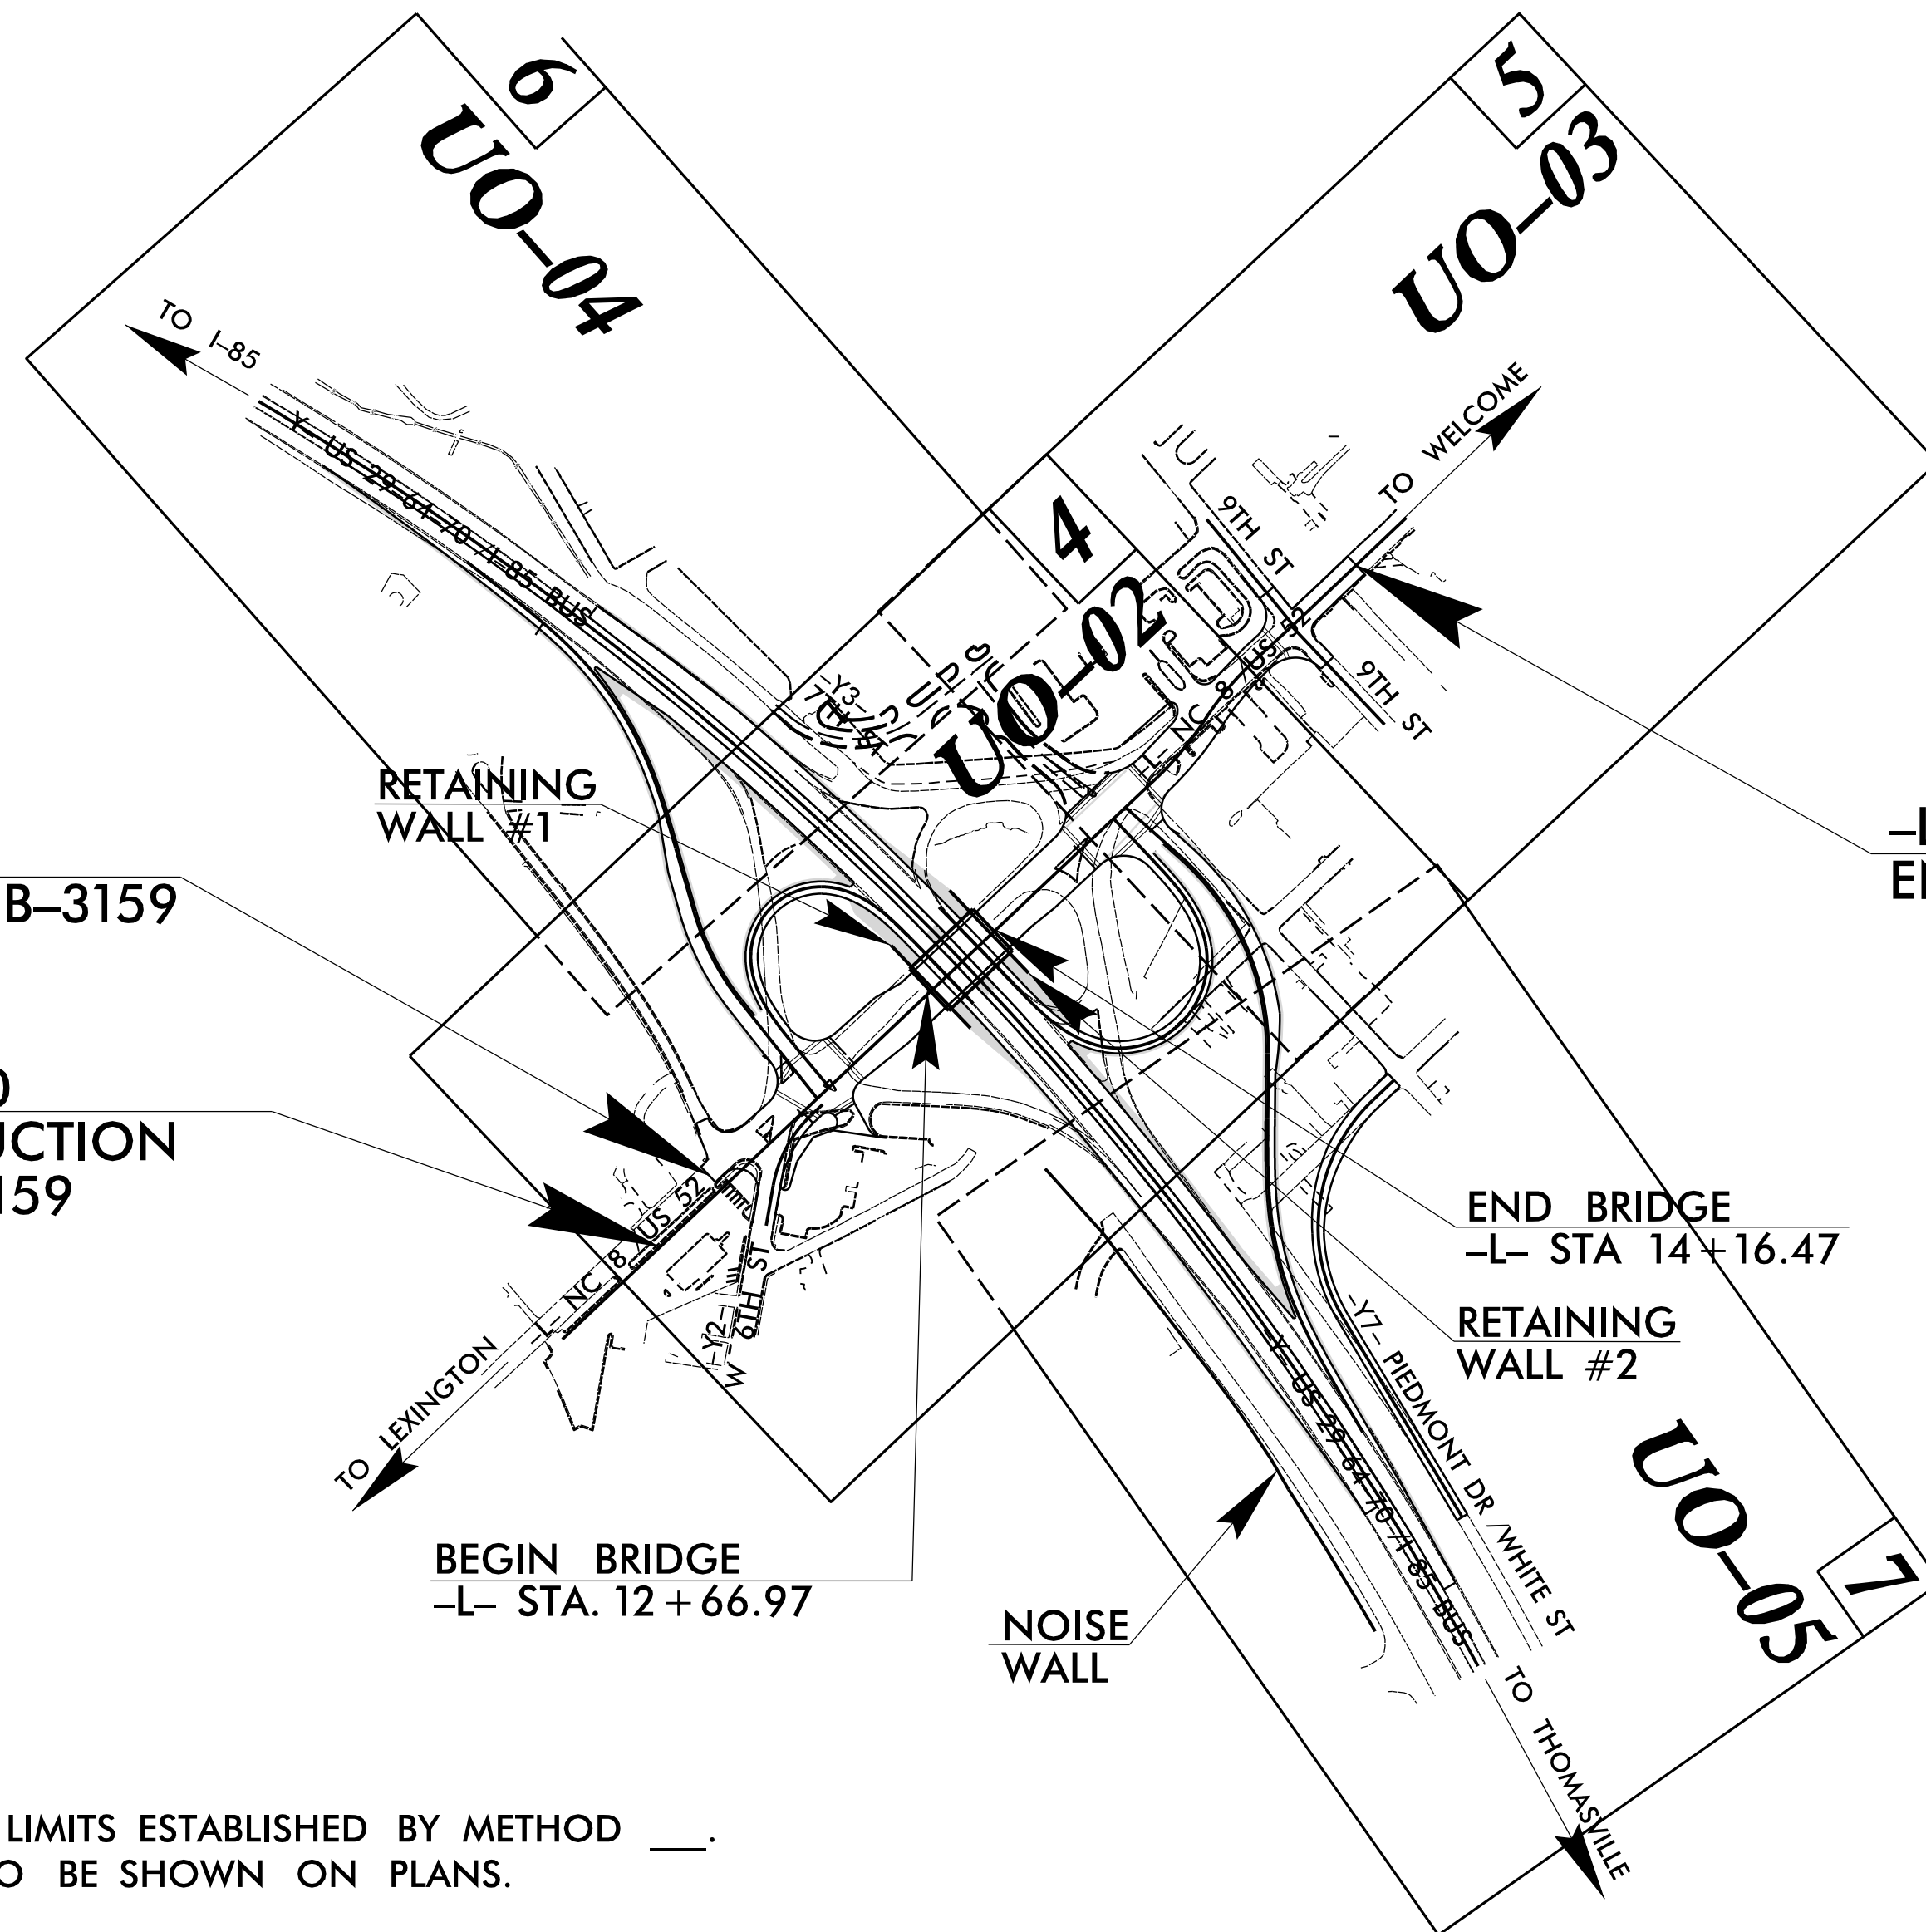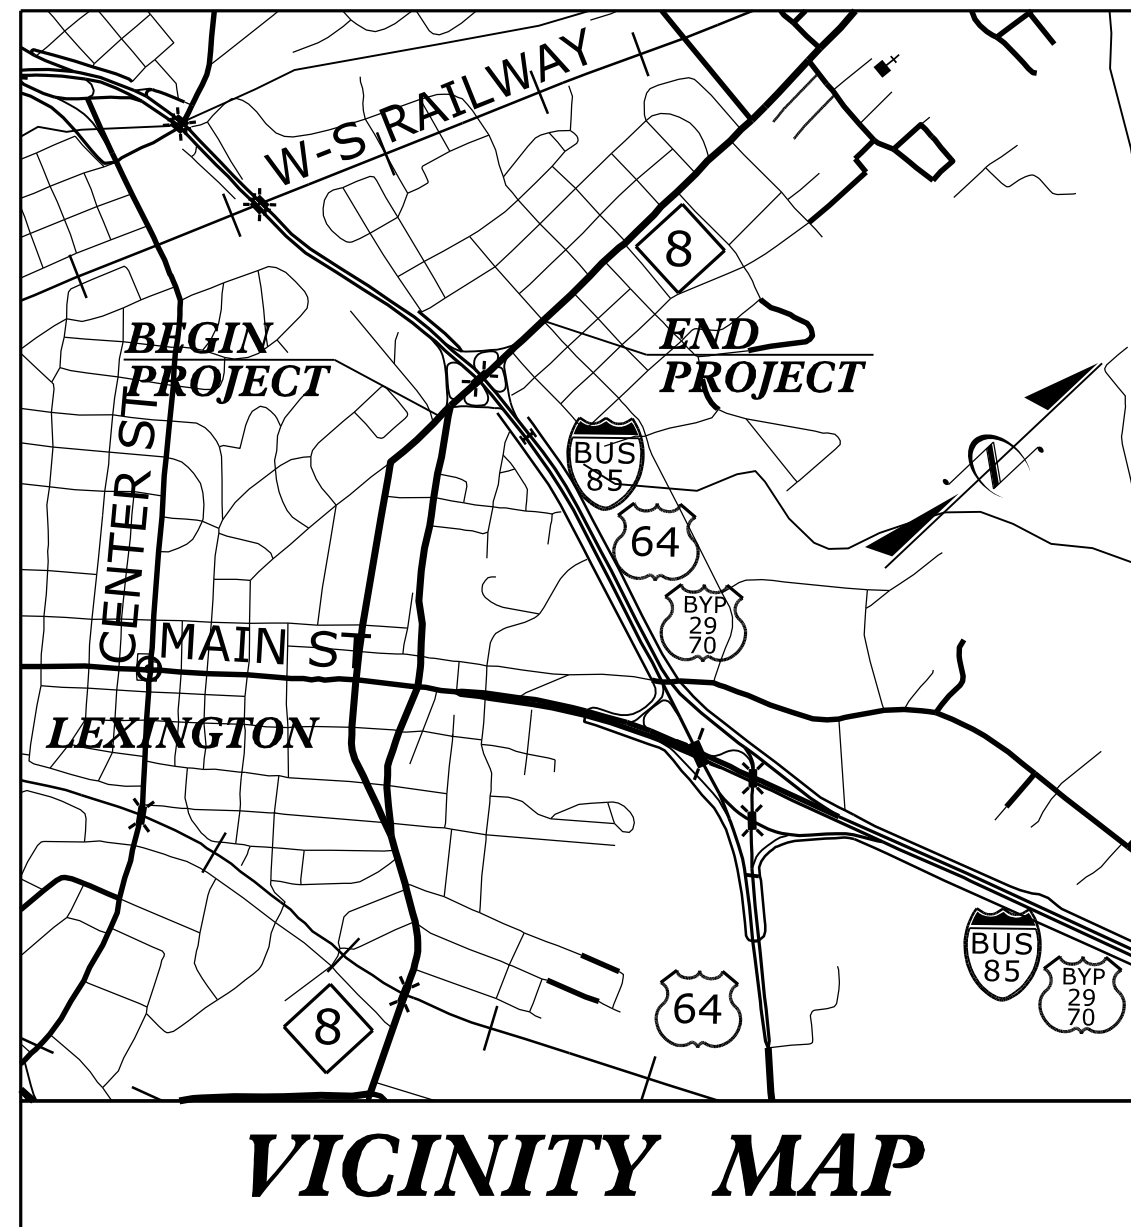

-L- STA. 7+75.00  
BEGIN TIP PROJECT B-3159


-L- STA. 23+00.00  
END TIP PROJECT B-3159

-L- STA. 6+30.00  
BEGIN CONSTRUCTION  
TIP PROJECT B-3159

BEGIN BRIDGE  
-L- STA. 12+66.97

END BRIDGE  
-L- STA 14+16.47

CLEARING ON THIS PROJECT SHOULD BE PERFORMED TO THE LIMITS ESTABLISHED BY METHOD \_\_\_\_.  
THIS IS A FULL CONTROLLED-ACCESS PROJECT WITH ACCESS TO BE SHOWN ON PLANS.  
THIS PROJECT IS WITHIN THE CITY LIMITS OF LEXINGTON.

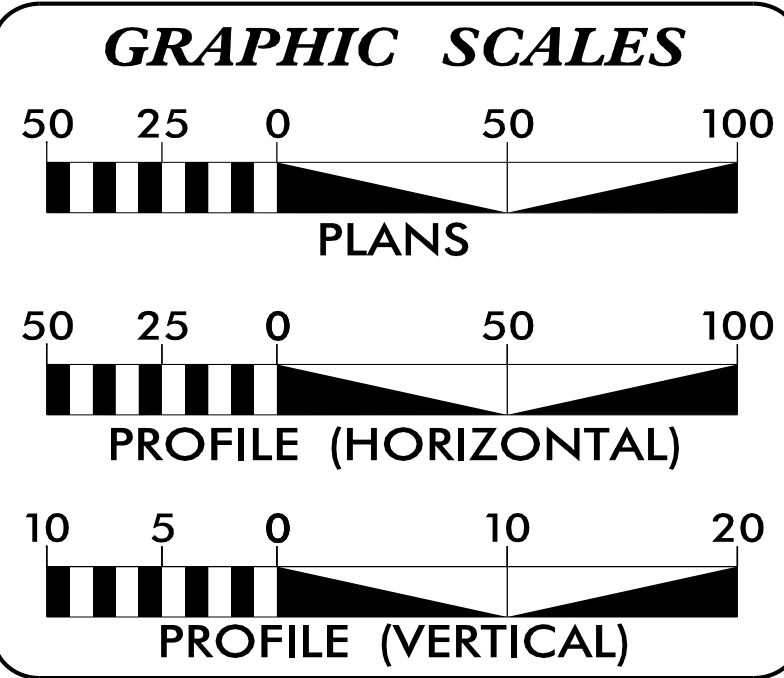

**INDEX OF SHEETS**

SHEET NO.	DESCRIPTION
UO-01	TITLE SHEET
UO-02 THRU UO-05	UBO PLAN SHEETS

**UTILITY OWNERS ON PROJECT**

(A)	CITY OF LEXINGTON POWER-POWER DISTRIBUTION
(B)	CITY OF LEXINGTON POWER-POWER TRANSMISSION
(C)	CITY OF LEXINGTON-GAS
(D)	CITY OF LEXINGTON-SANITARY SEWER
(E)	WINDSTREAM-TELEPHONE
(F)	TIME WARNER CABLE-TV CABLE

PREPARED IN THE OFFICE OF:  
**DIVISION OF HIGHWAYS  
UTILITIES UNIT  
UTILITIES ENGINEERING**

1555 MAIL SERVICES CENTER  
RALEIGH, NC 27699-1555  
PHONE (919) 707-6690  
FAX (919) 250-4151

**Roger Worthington, P.E.** UTILITIES SECTION ENGINEER  
**Steve McKee, P.E.** UTILITIES SQUAD LEADER PROJECT ENGINEER  
**Jamshid Hafshejani** UTILITIES PROJECT DESIGNER

I3-JUL-2015 08:33 S:\Server\_Files\PROJECTS\2012\202801\00 B-3159\Design\Utilities\Engineering\UBO\Proj\B3159\_ut\_tsh\_UO01\_psh.dgn \$\$\$SERNAME\$\$\$