

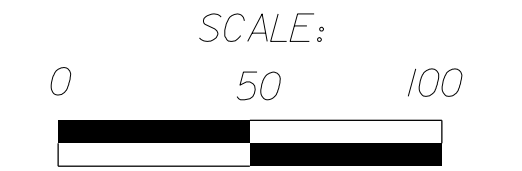
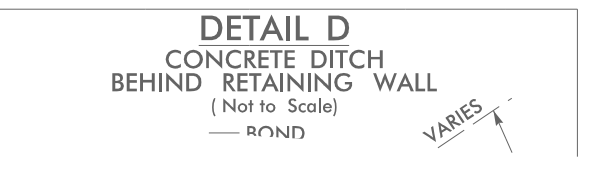
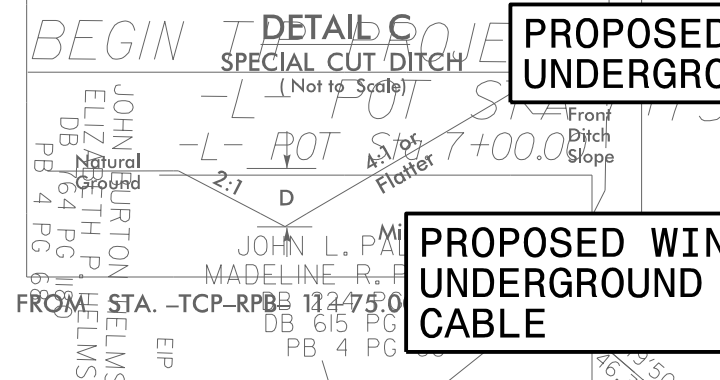


UTILITIES BY OTHERS

NOTE: ALL PROPOSED UTILITY WORK SHOWN ON THIS SHEET WILL BE DONE BY OTHERS. NO PAYMENT WILL BE MADE TO THE CONTRACTOR FOR PROPOSED UTILITY WORK SHOWN ON THIS SHEET.

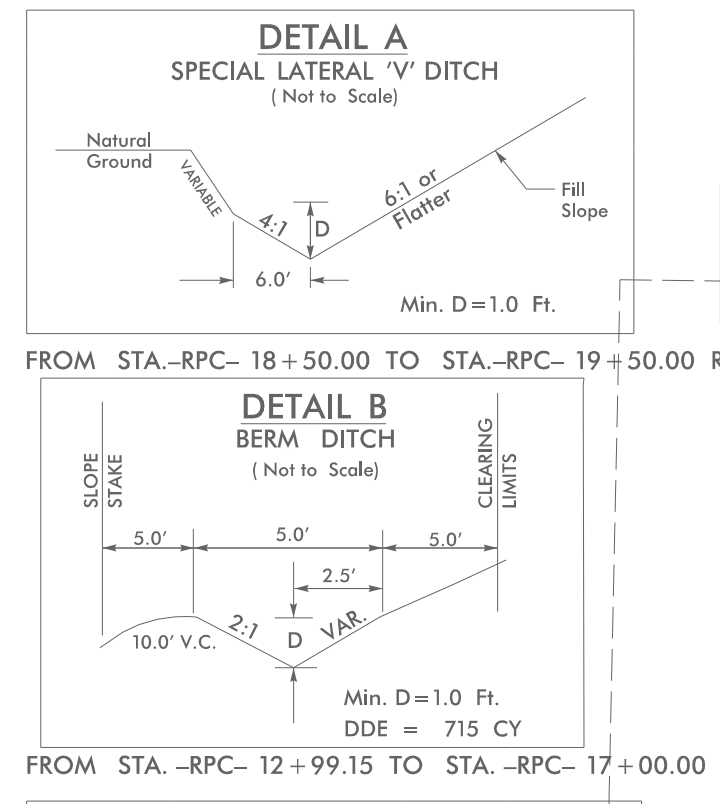

NAD 83/NSRS 2007

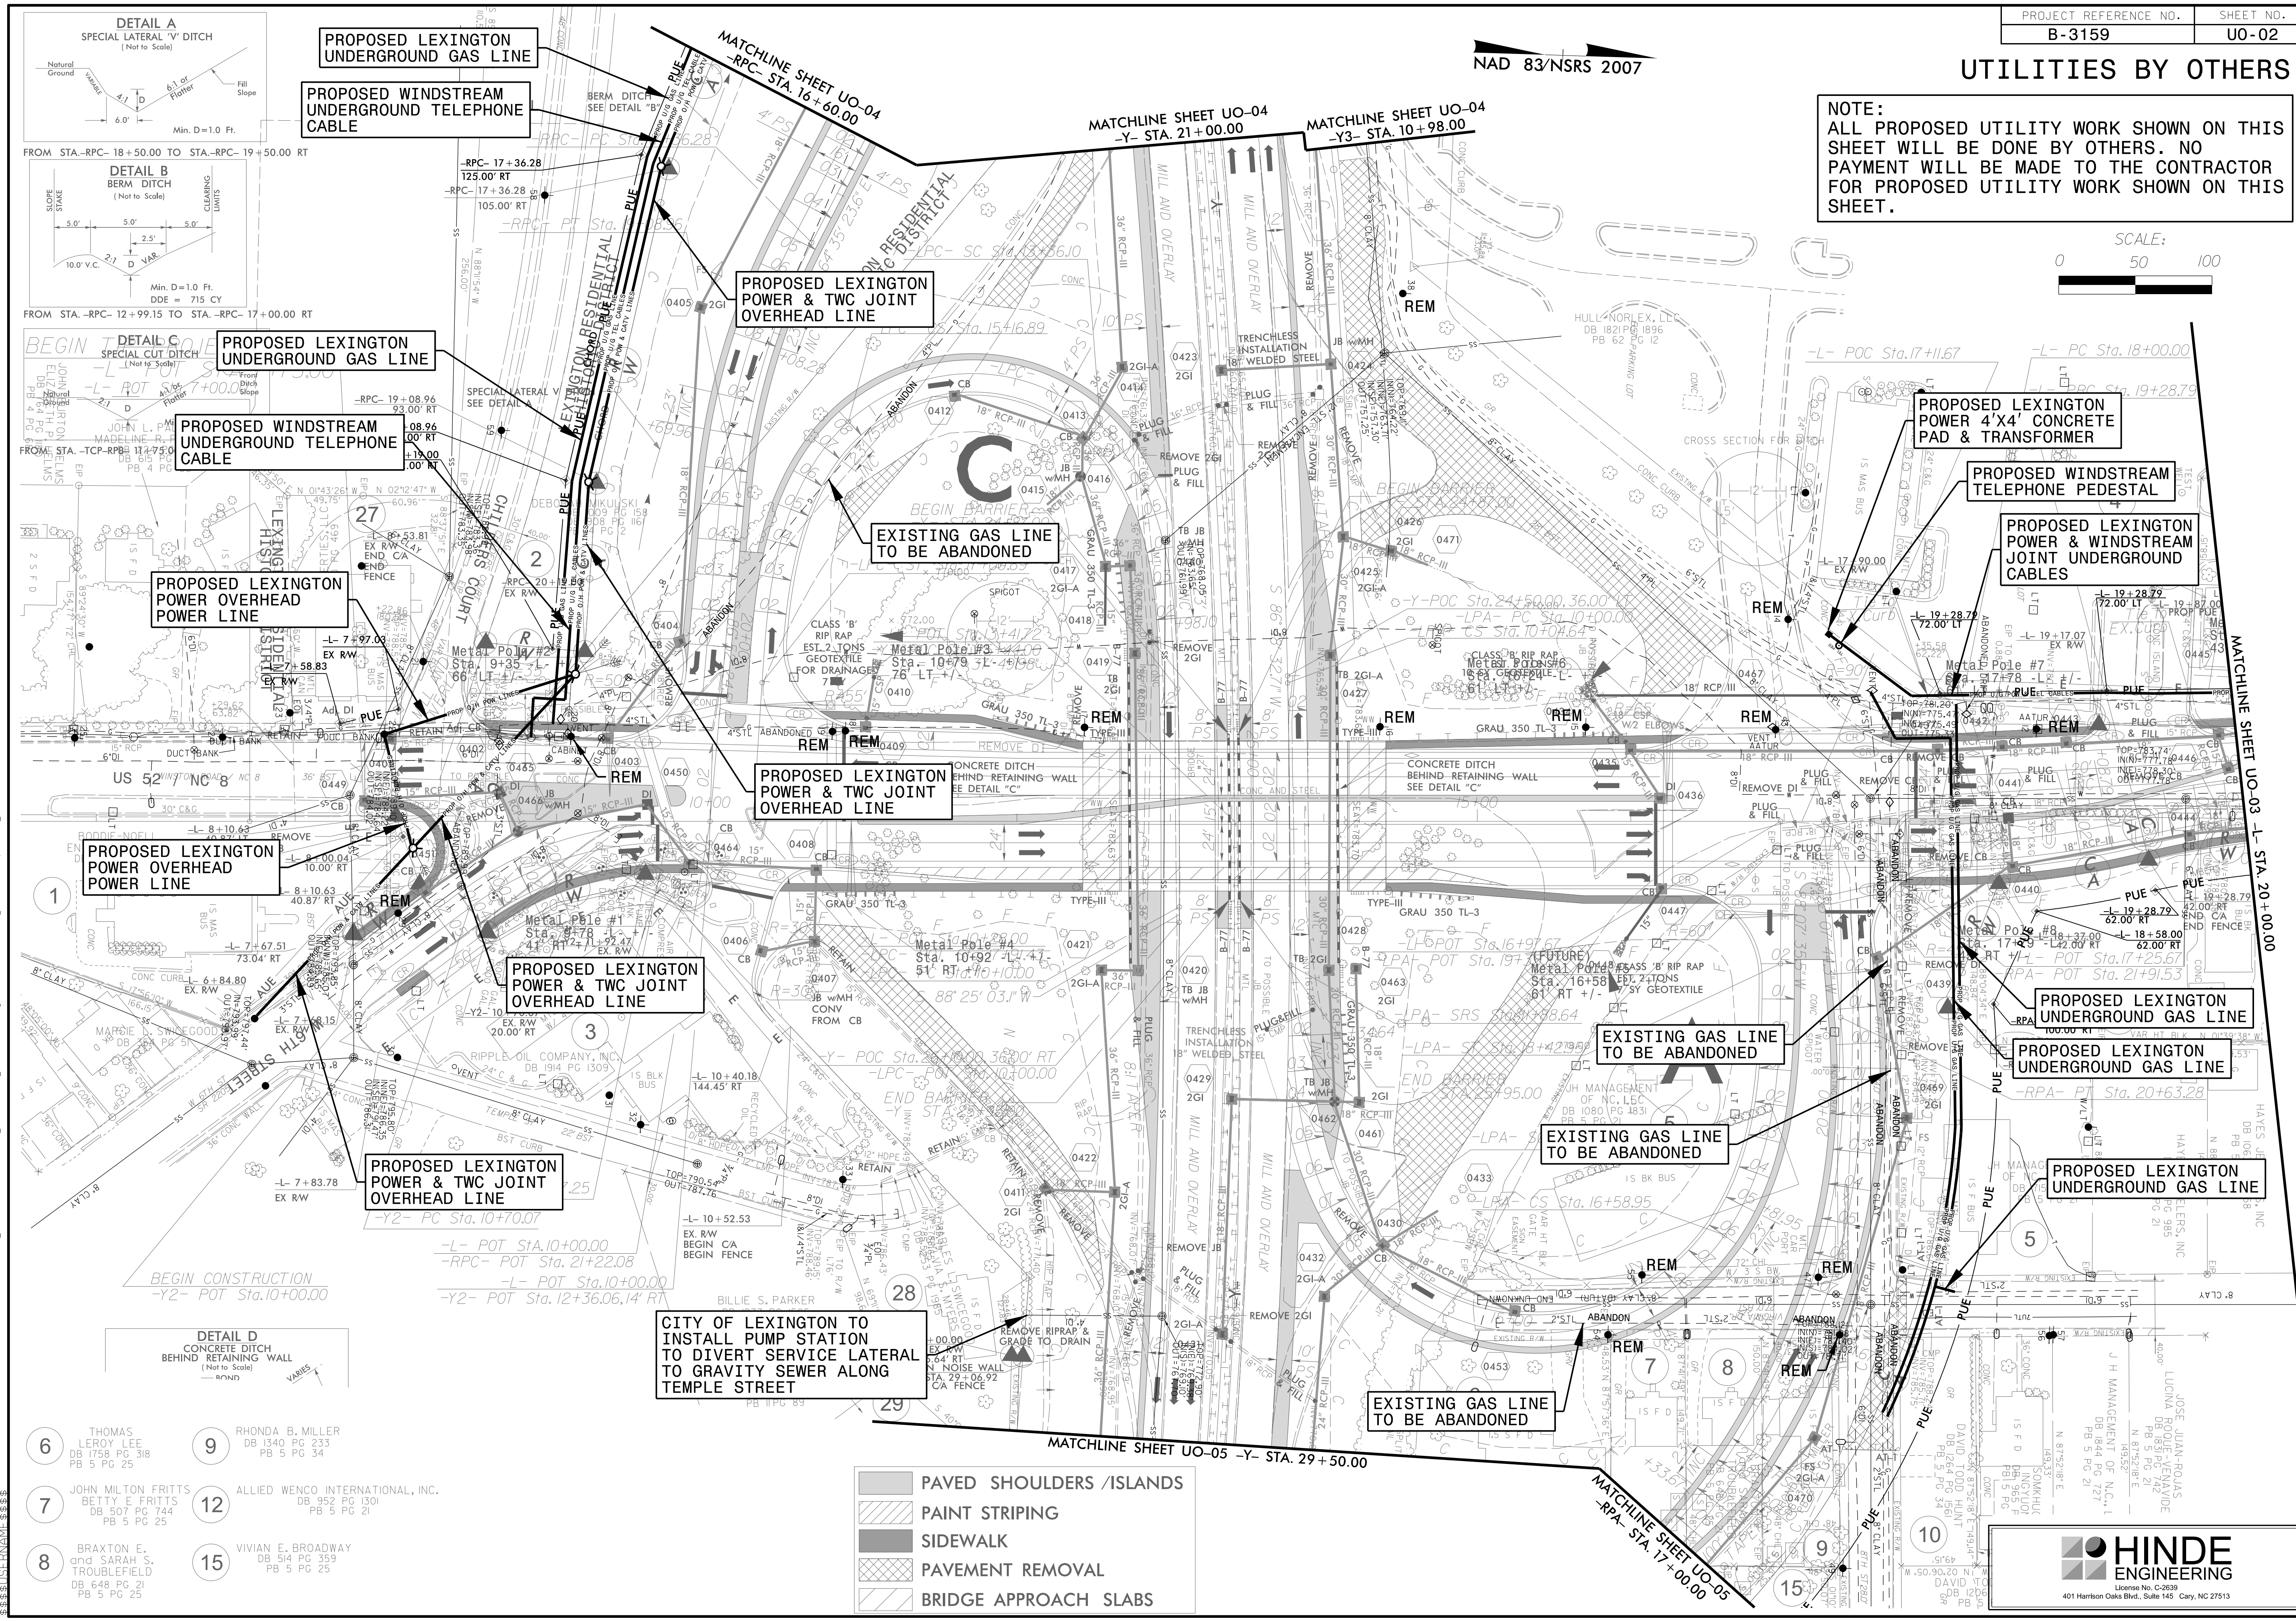

CITY OF LEXINGTON TO INSTALL PUMP STATION TO DIVERT SERVICE LATERAL TO GRAVITY SEWER ALONG TEMPLE STREET

- PAVED SHOULDERS /ISLANDS
- PAINT STRIPING
- SIDEWALK
- PAVEMENT REMOVAL
- BRIDGE APPROACH SLABS

- 6 THOMAS LEROY LEE DB 1758 PG 318 PB 5 PG 25
- 7 JOHN MILTON FRITTS BETTY E FRITTS DB 507 PG 744 PB 5 PG 25
- 8 BRAXTON E. GRIGG SARAH S. TROUBLEFIELD DB 648 PG 21 PB 5 PG 25
- 9 RHONDA B. MILLER DB 1340 PG 233 PB 5 PG 34
- 12 ALLIED WENCO INTERNATIONAL, INC. DB 952 PG 1301 PB 5 PG 21
- 15 VIVIAN E. BROADWAY DB 514 PG 359 PB 5 PG 25



Vertical text on the left margin: C:\JUL-2015_09-47\PROJECTS\2012\2012801\B-3159\Design\Utilities\UO\Pro\B3159_UO-02.psh.dgn