

UTILITIES BY OTHERS

NOTE:
 ALL PROPOSED UTILITY WORK SHOWN ON THIS SHEET WILL BE DONE BY OTHERS. NO PAYMENT WILL BE MADE TO THE CONTRACTOR FOR PROPOSED UTILITY WORK SHOWN ON THIS SHEET.




NAD 83/NSRS 2007


PROPOSED LEXINGTON POWER & TWC JOINT OVERHEAD LINE

PROPOSED WINDSTREAM UNDERGROUND TELEPHONE CABLE

PROPOSED LEXINGTON POWER & WINDSTREAM JOINT UNDERGROUND CABLES

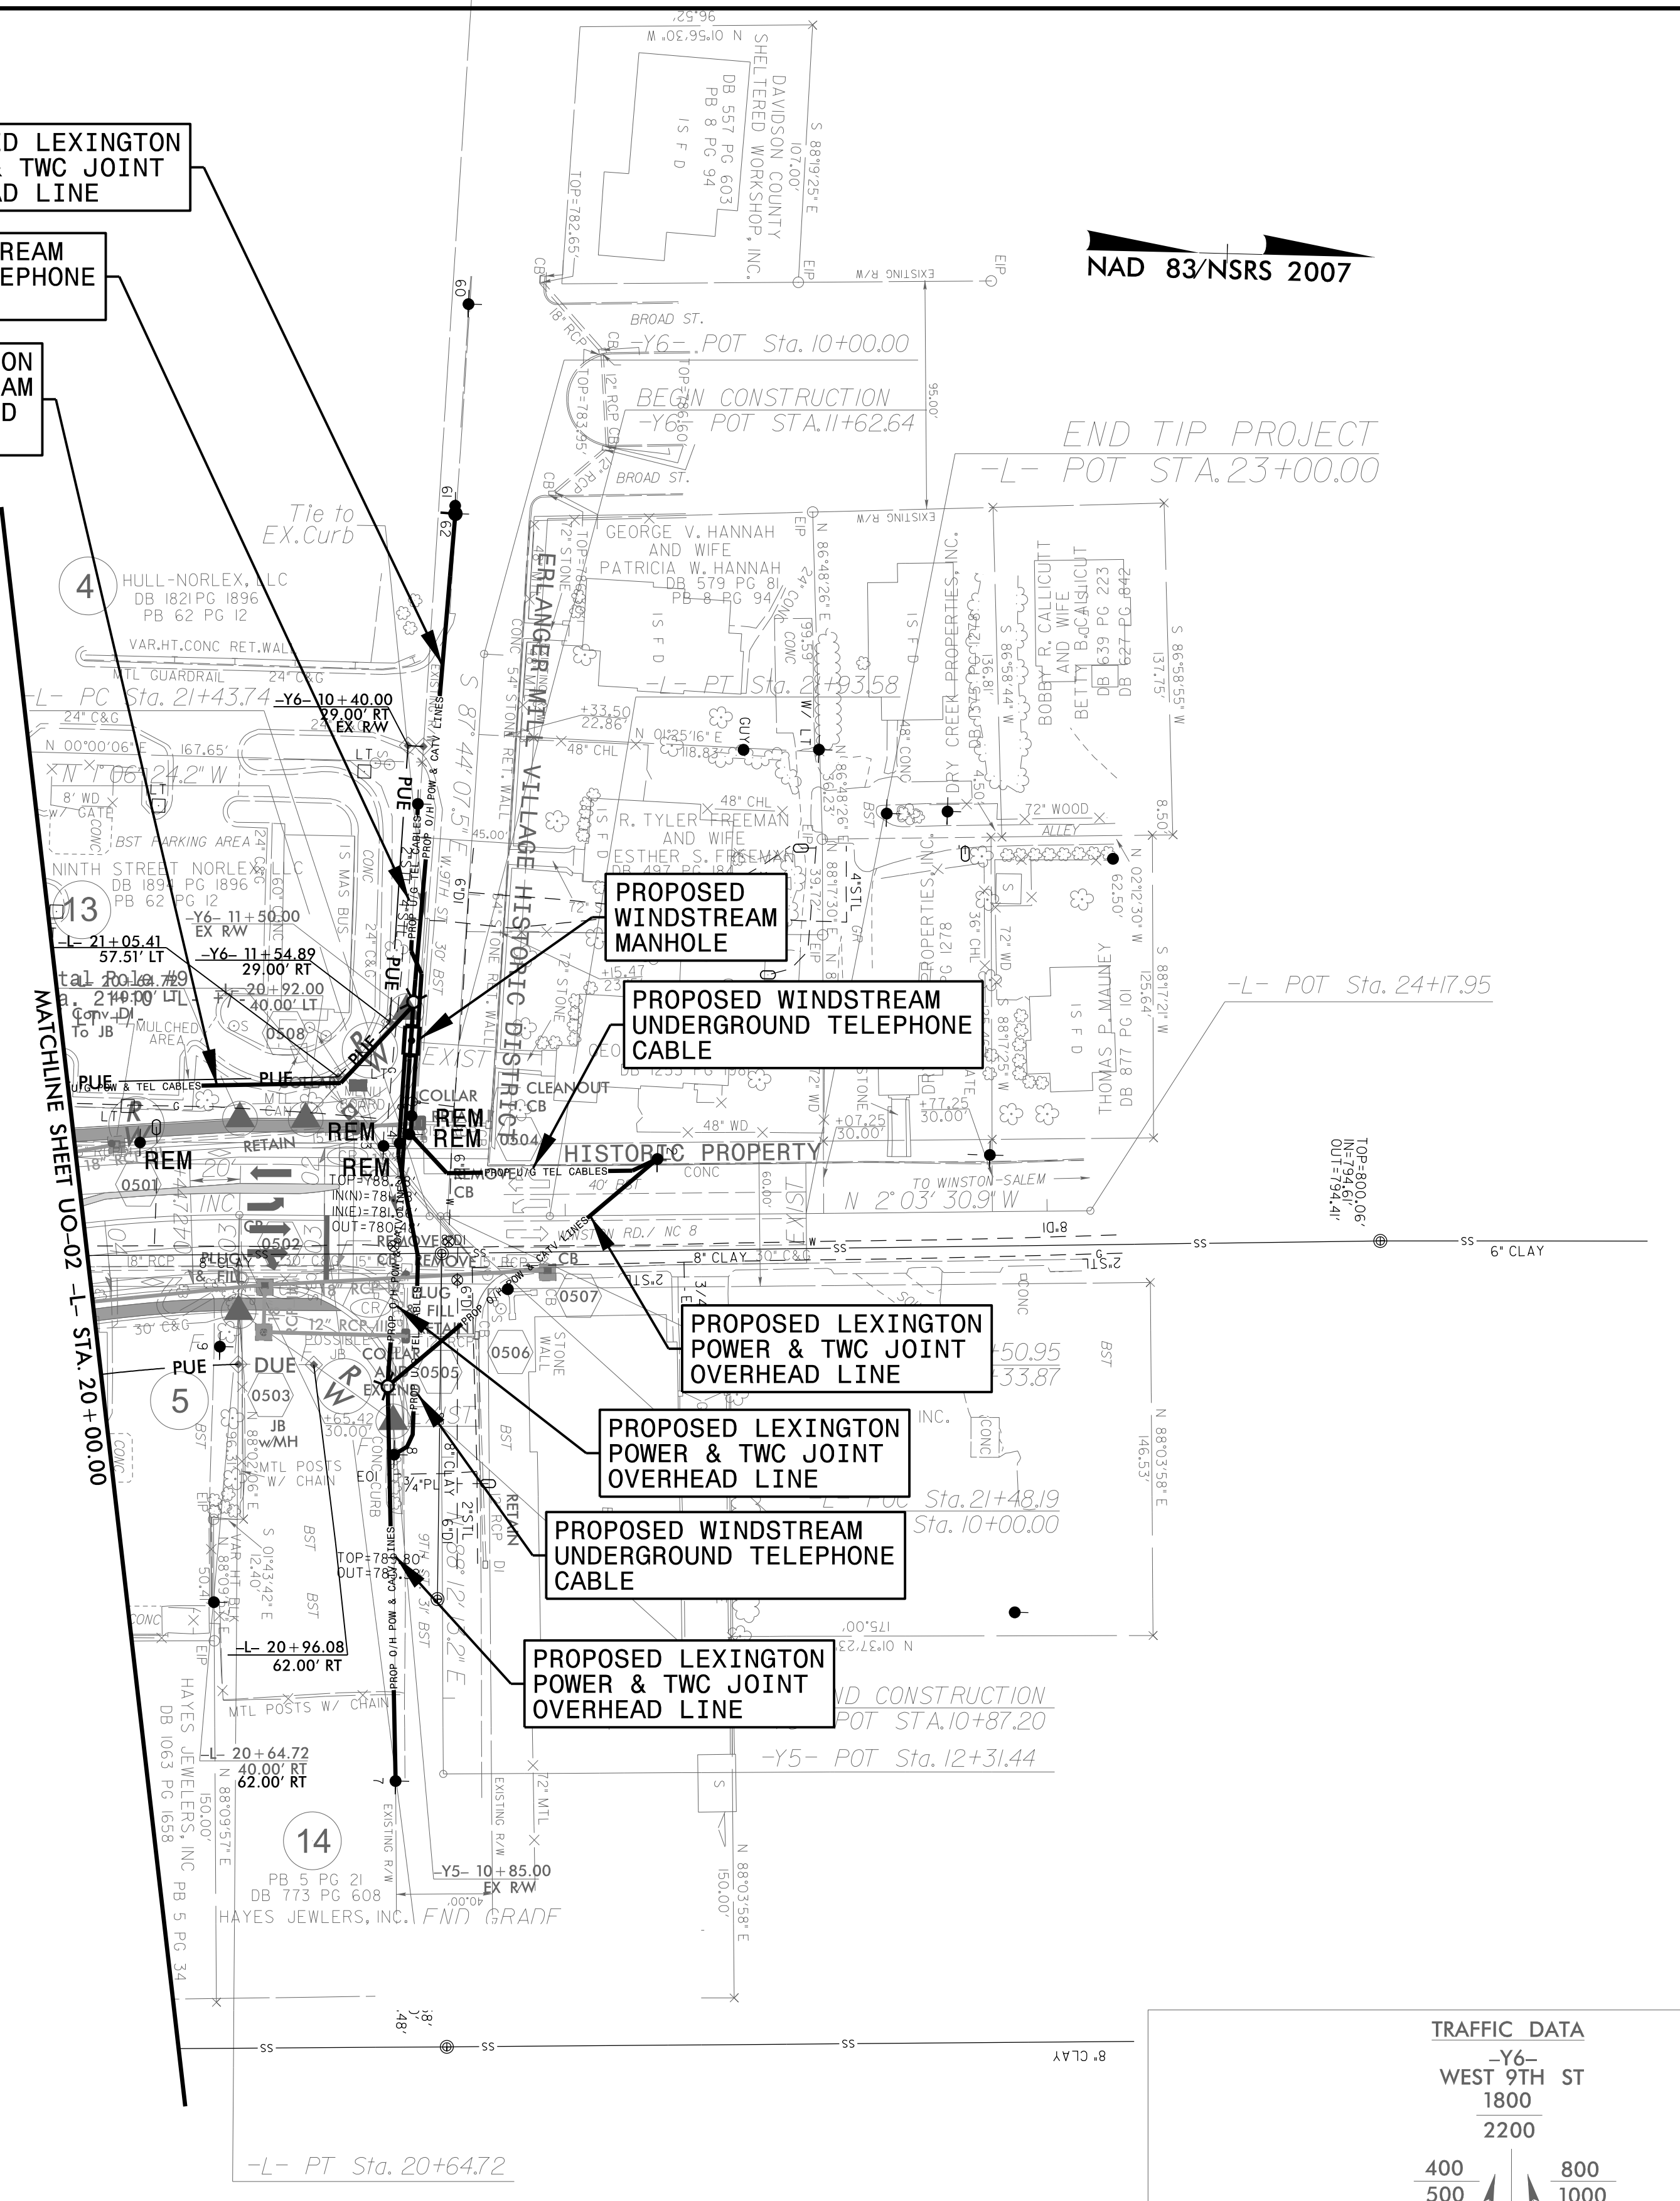

$PI\ Sta\ 19+97.13$ $\Delta = 14' 36'' 42.4'' (RT)$ $D = 10' 44'' 58.8''$ $L = 135.93'$ $T = 68.33'$ $R = 533.00'$ $SE = SEE\ PLANS$	$PI\ Sta\ 21+68.66$ $\Delta = 0' 57'' 06.7'' (LT)$ $D = 1' 54'' 35.5''$ $L = 49.84'$ $T = 24.92'$ $R = 3,000.00'$ $SE = SEE\ PLANS$
--	---

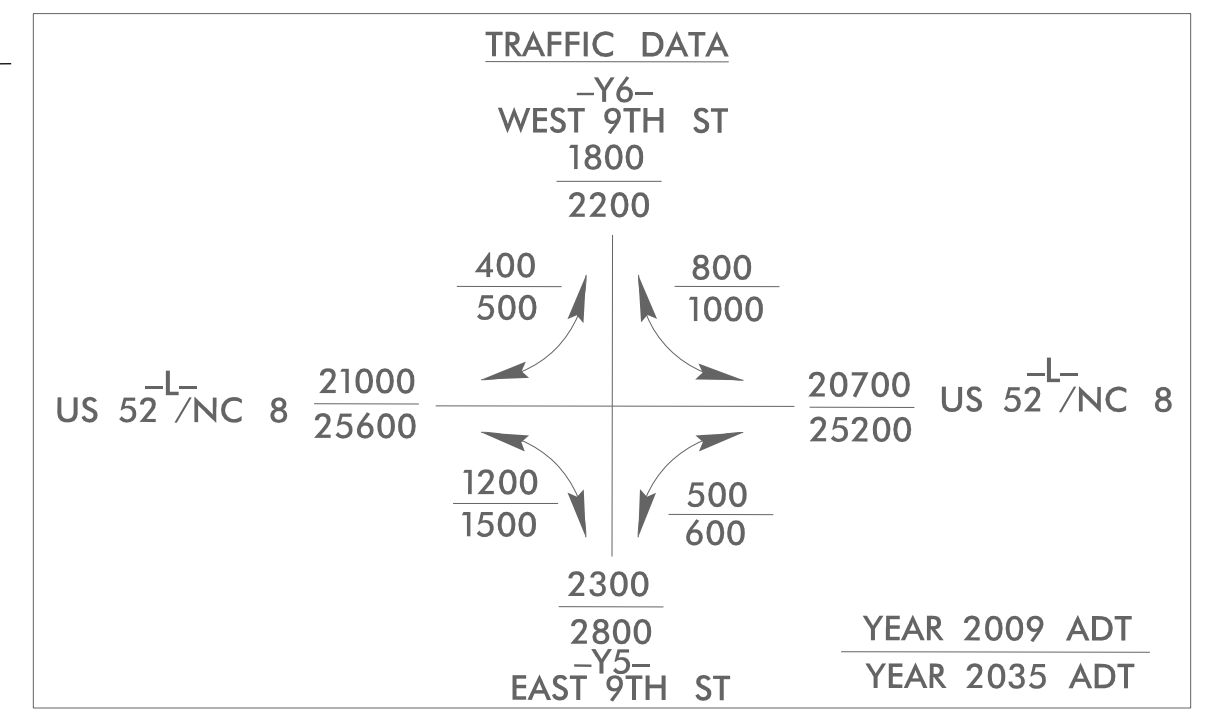

ISLANDS

SIDEWALK

NOTES:
 SEE SHEET 8 FOR -L- PROFILE
 SEE SHEET 2-H FOR INTERSECTION DETAIL

C:\Users\jld\OneDrive\Documents\Projects\2012\2012001.00 B-3159\Design\Utilities\B0\Proj\B3159_U0-03_psh.dgn
 2012/05/28 09:28
 33,811,811