


8/23/99



PROJ. REFERENCE NO. B-3159

SHEET NO. X-3

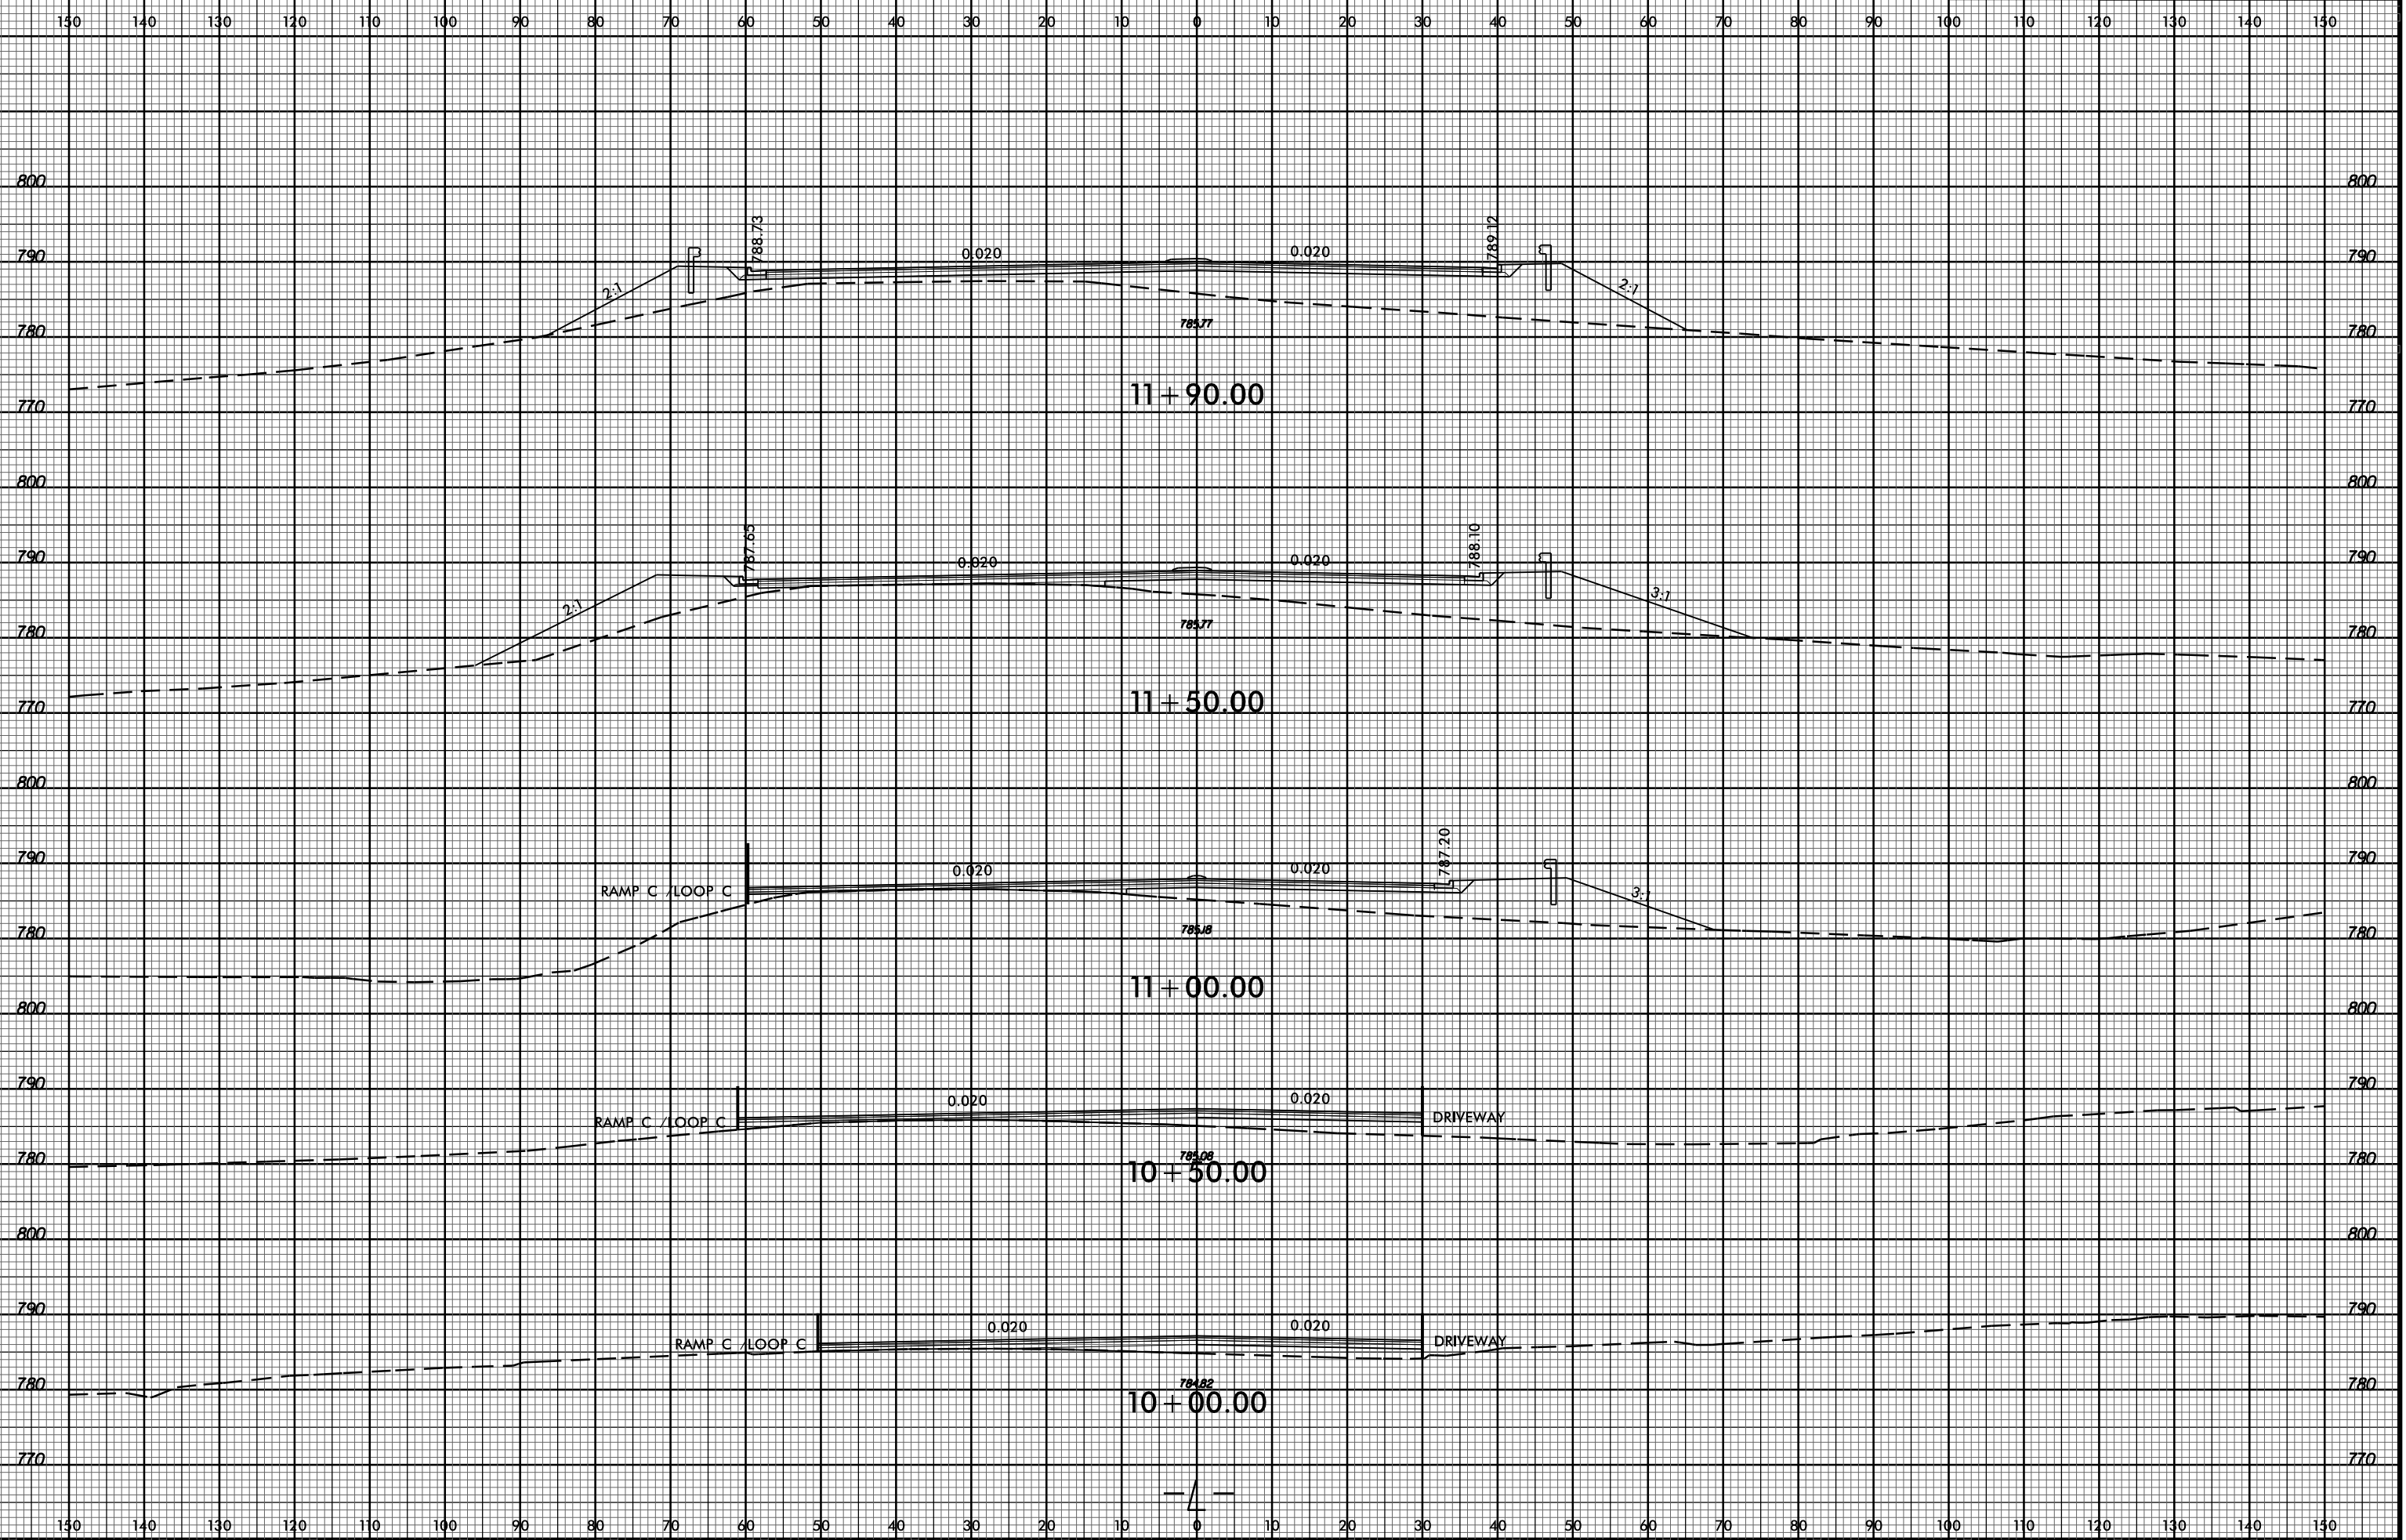

20-AUG-2015 08:45
R:\Roadwork\CorridorModeling\B3159_Rdy_xpl.dgn
\$\$\$\$\$USERNAME\$\$\$\$\$