


8/23/99

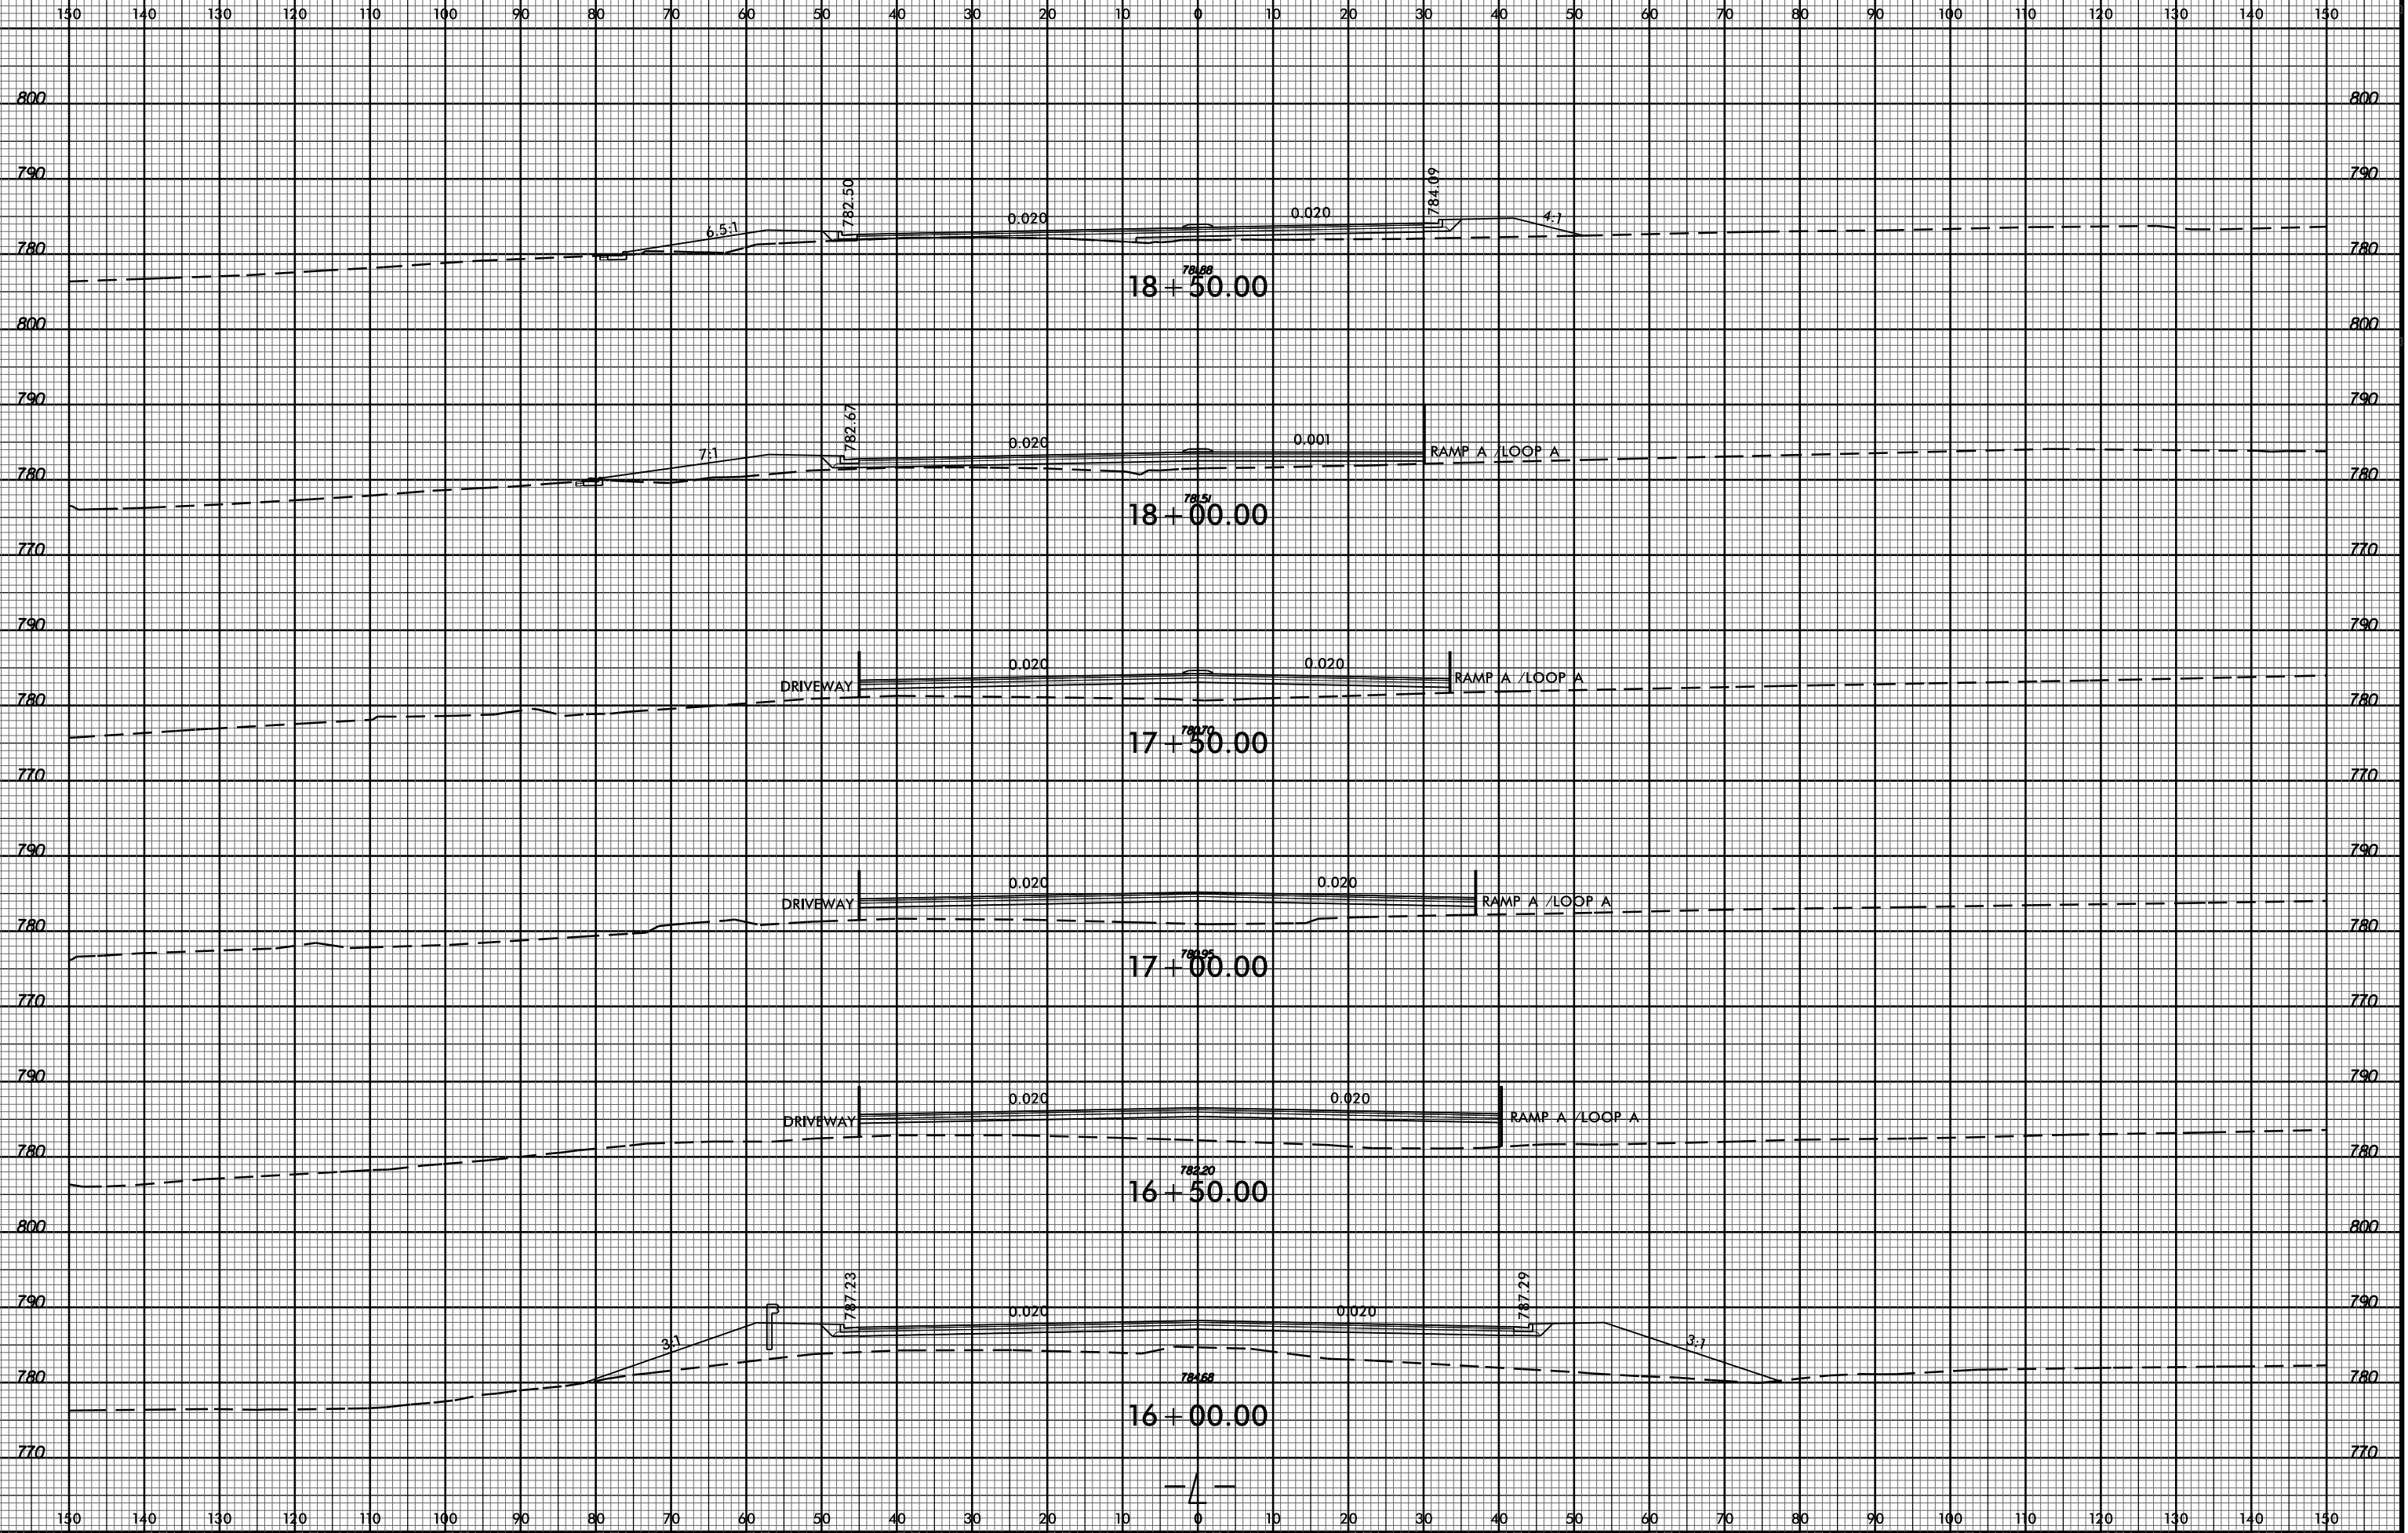

PROJ. REFERENCE NO. B-3159

SHEET NO. X-8



20-AUG-2015 08:45
R:\Roads\B3159\CorridorModeling\B3159_Rdy_xpl.dgn
\$\$\$\$\$USERNAME\$\$\$\$\$