
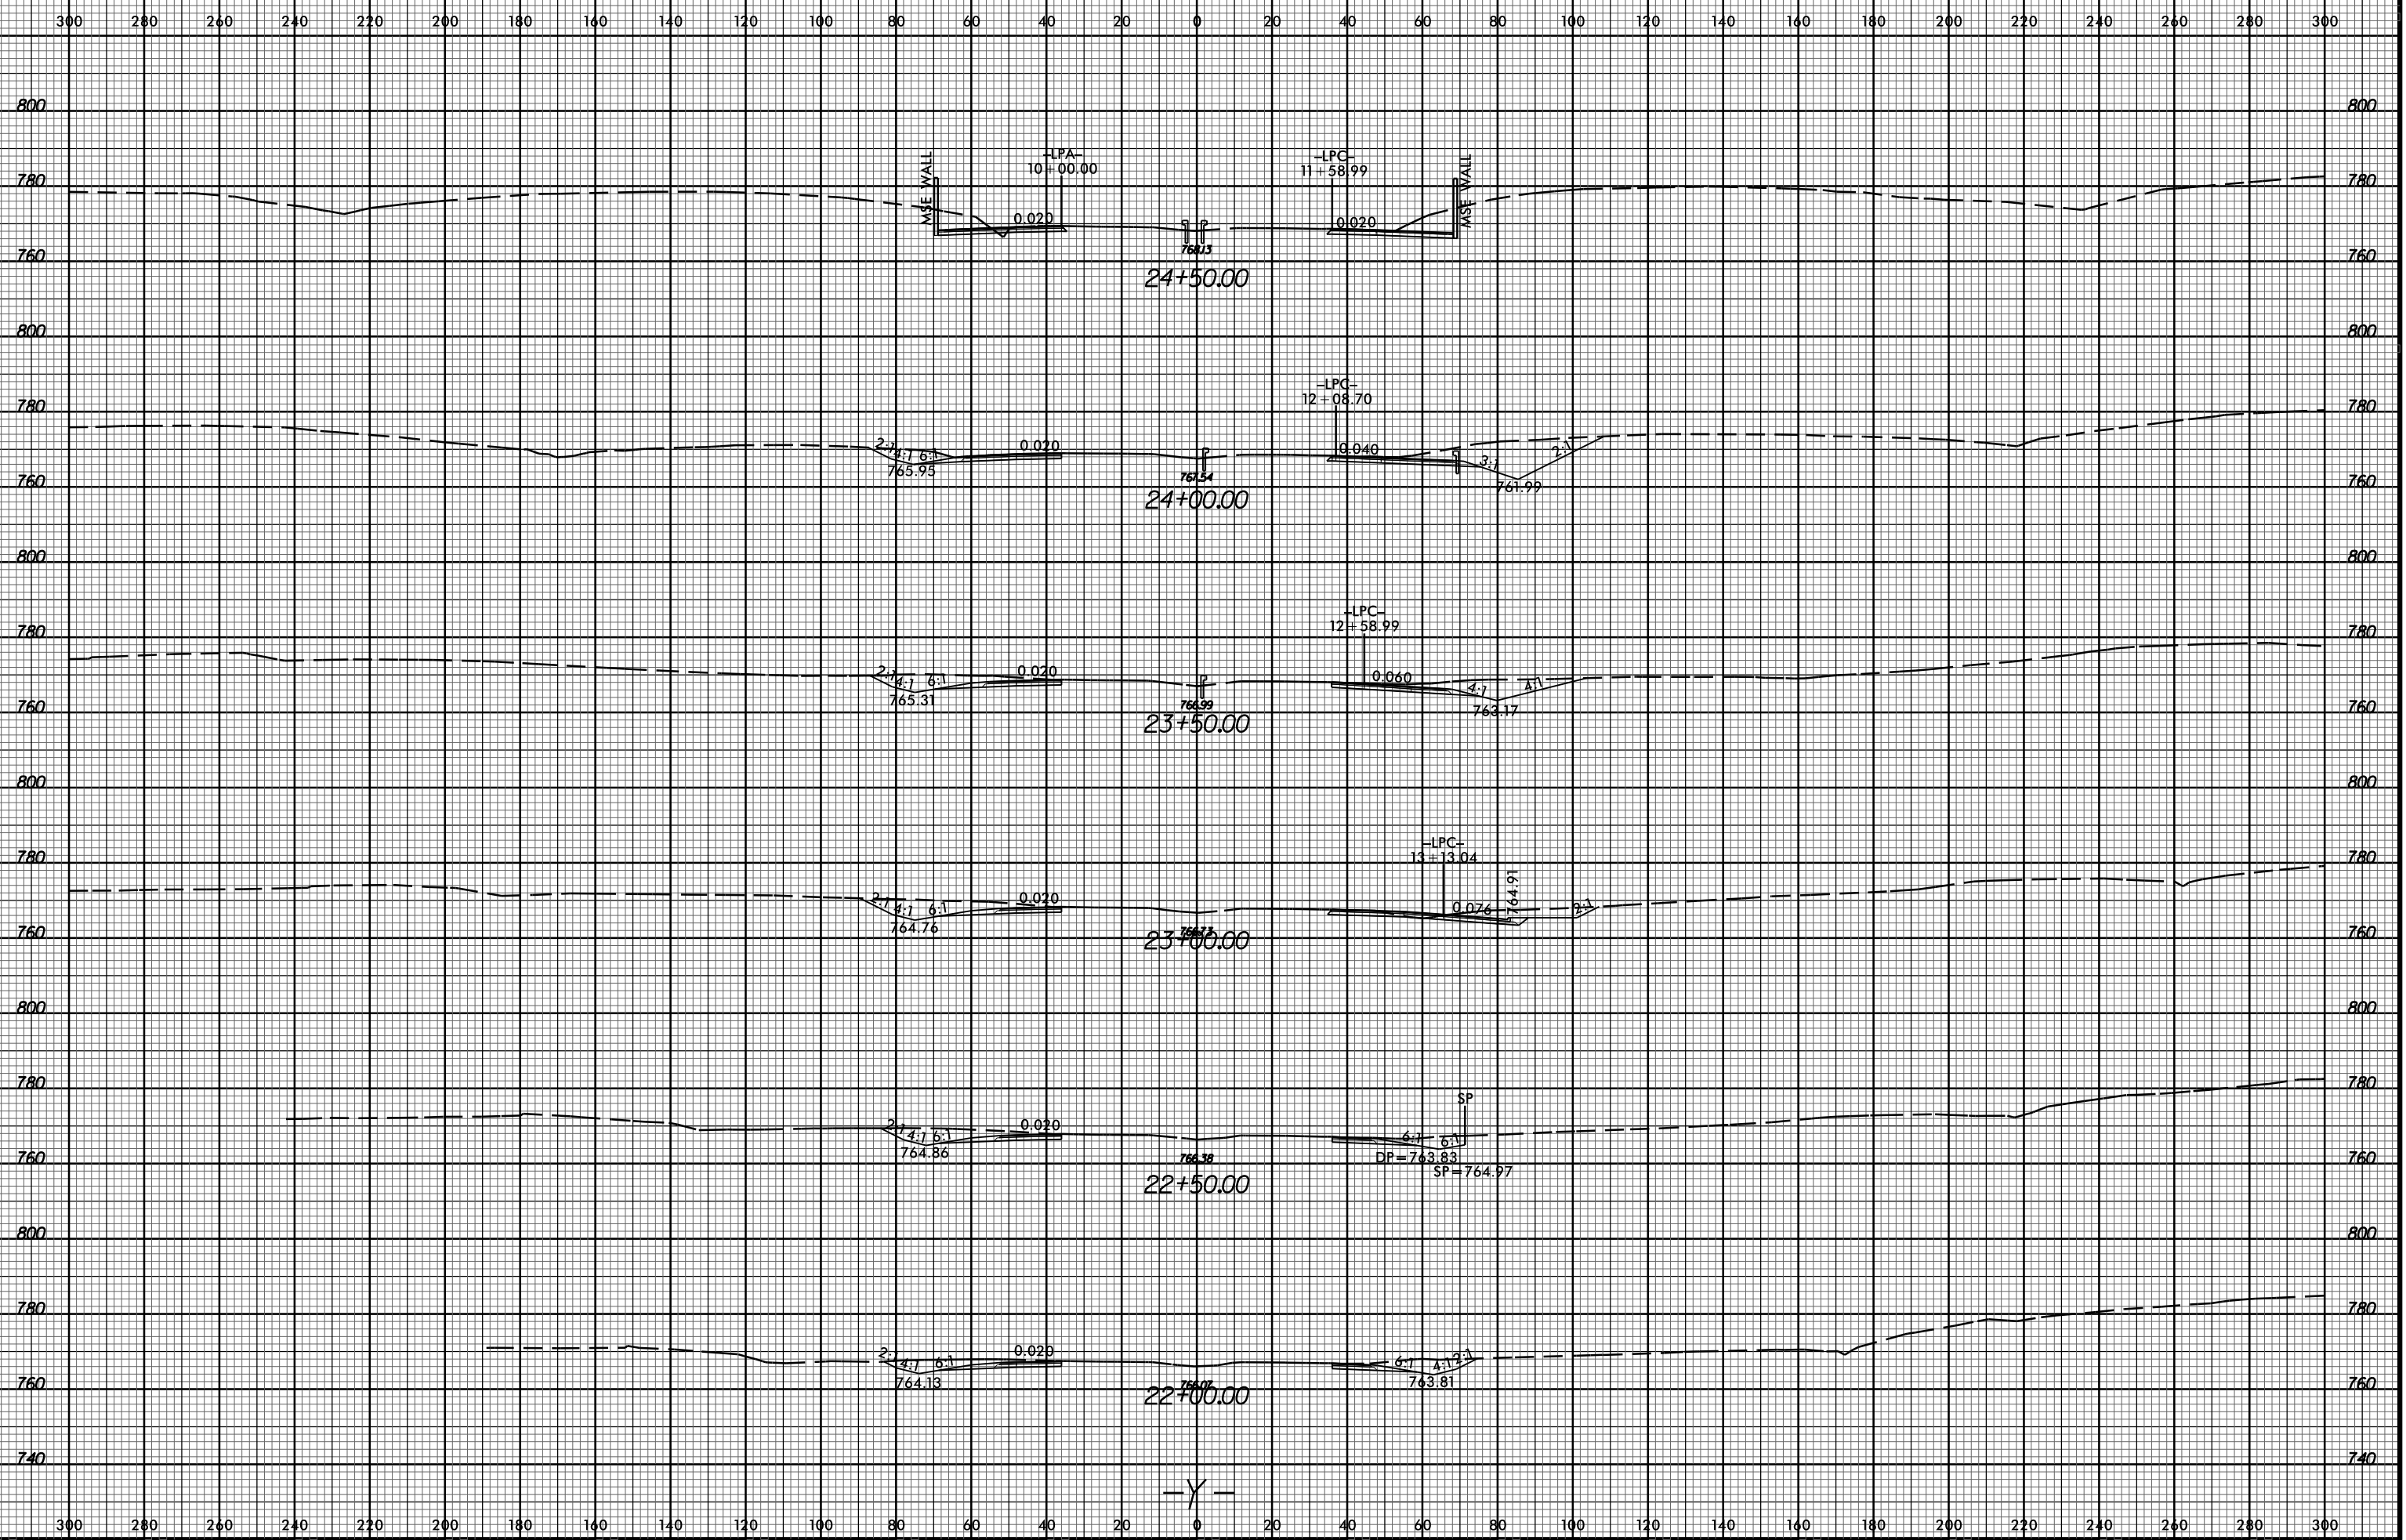


8/23/99

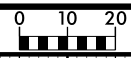

20-AUG-2015 08:46
C:\Road\CorridorModeling\B3159_Rdy_xpl_1.dgn
\$\$\$\$USERNAME\$\$\$\$