


8/23/99



PROJ. REFERENCE NO.  
B-3159

SHEET NO.  
X-29

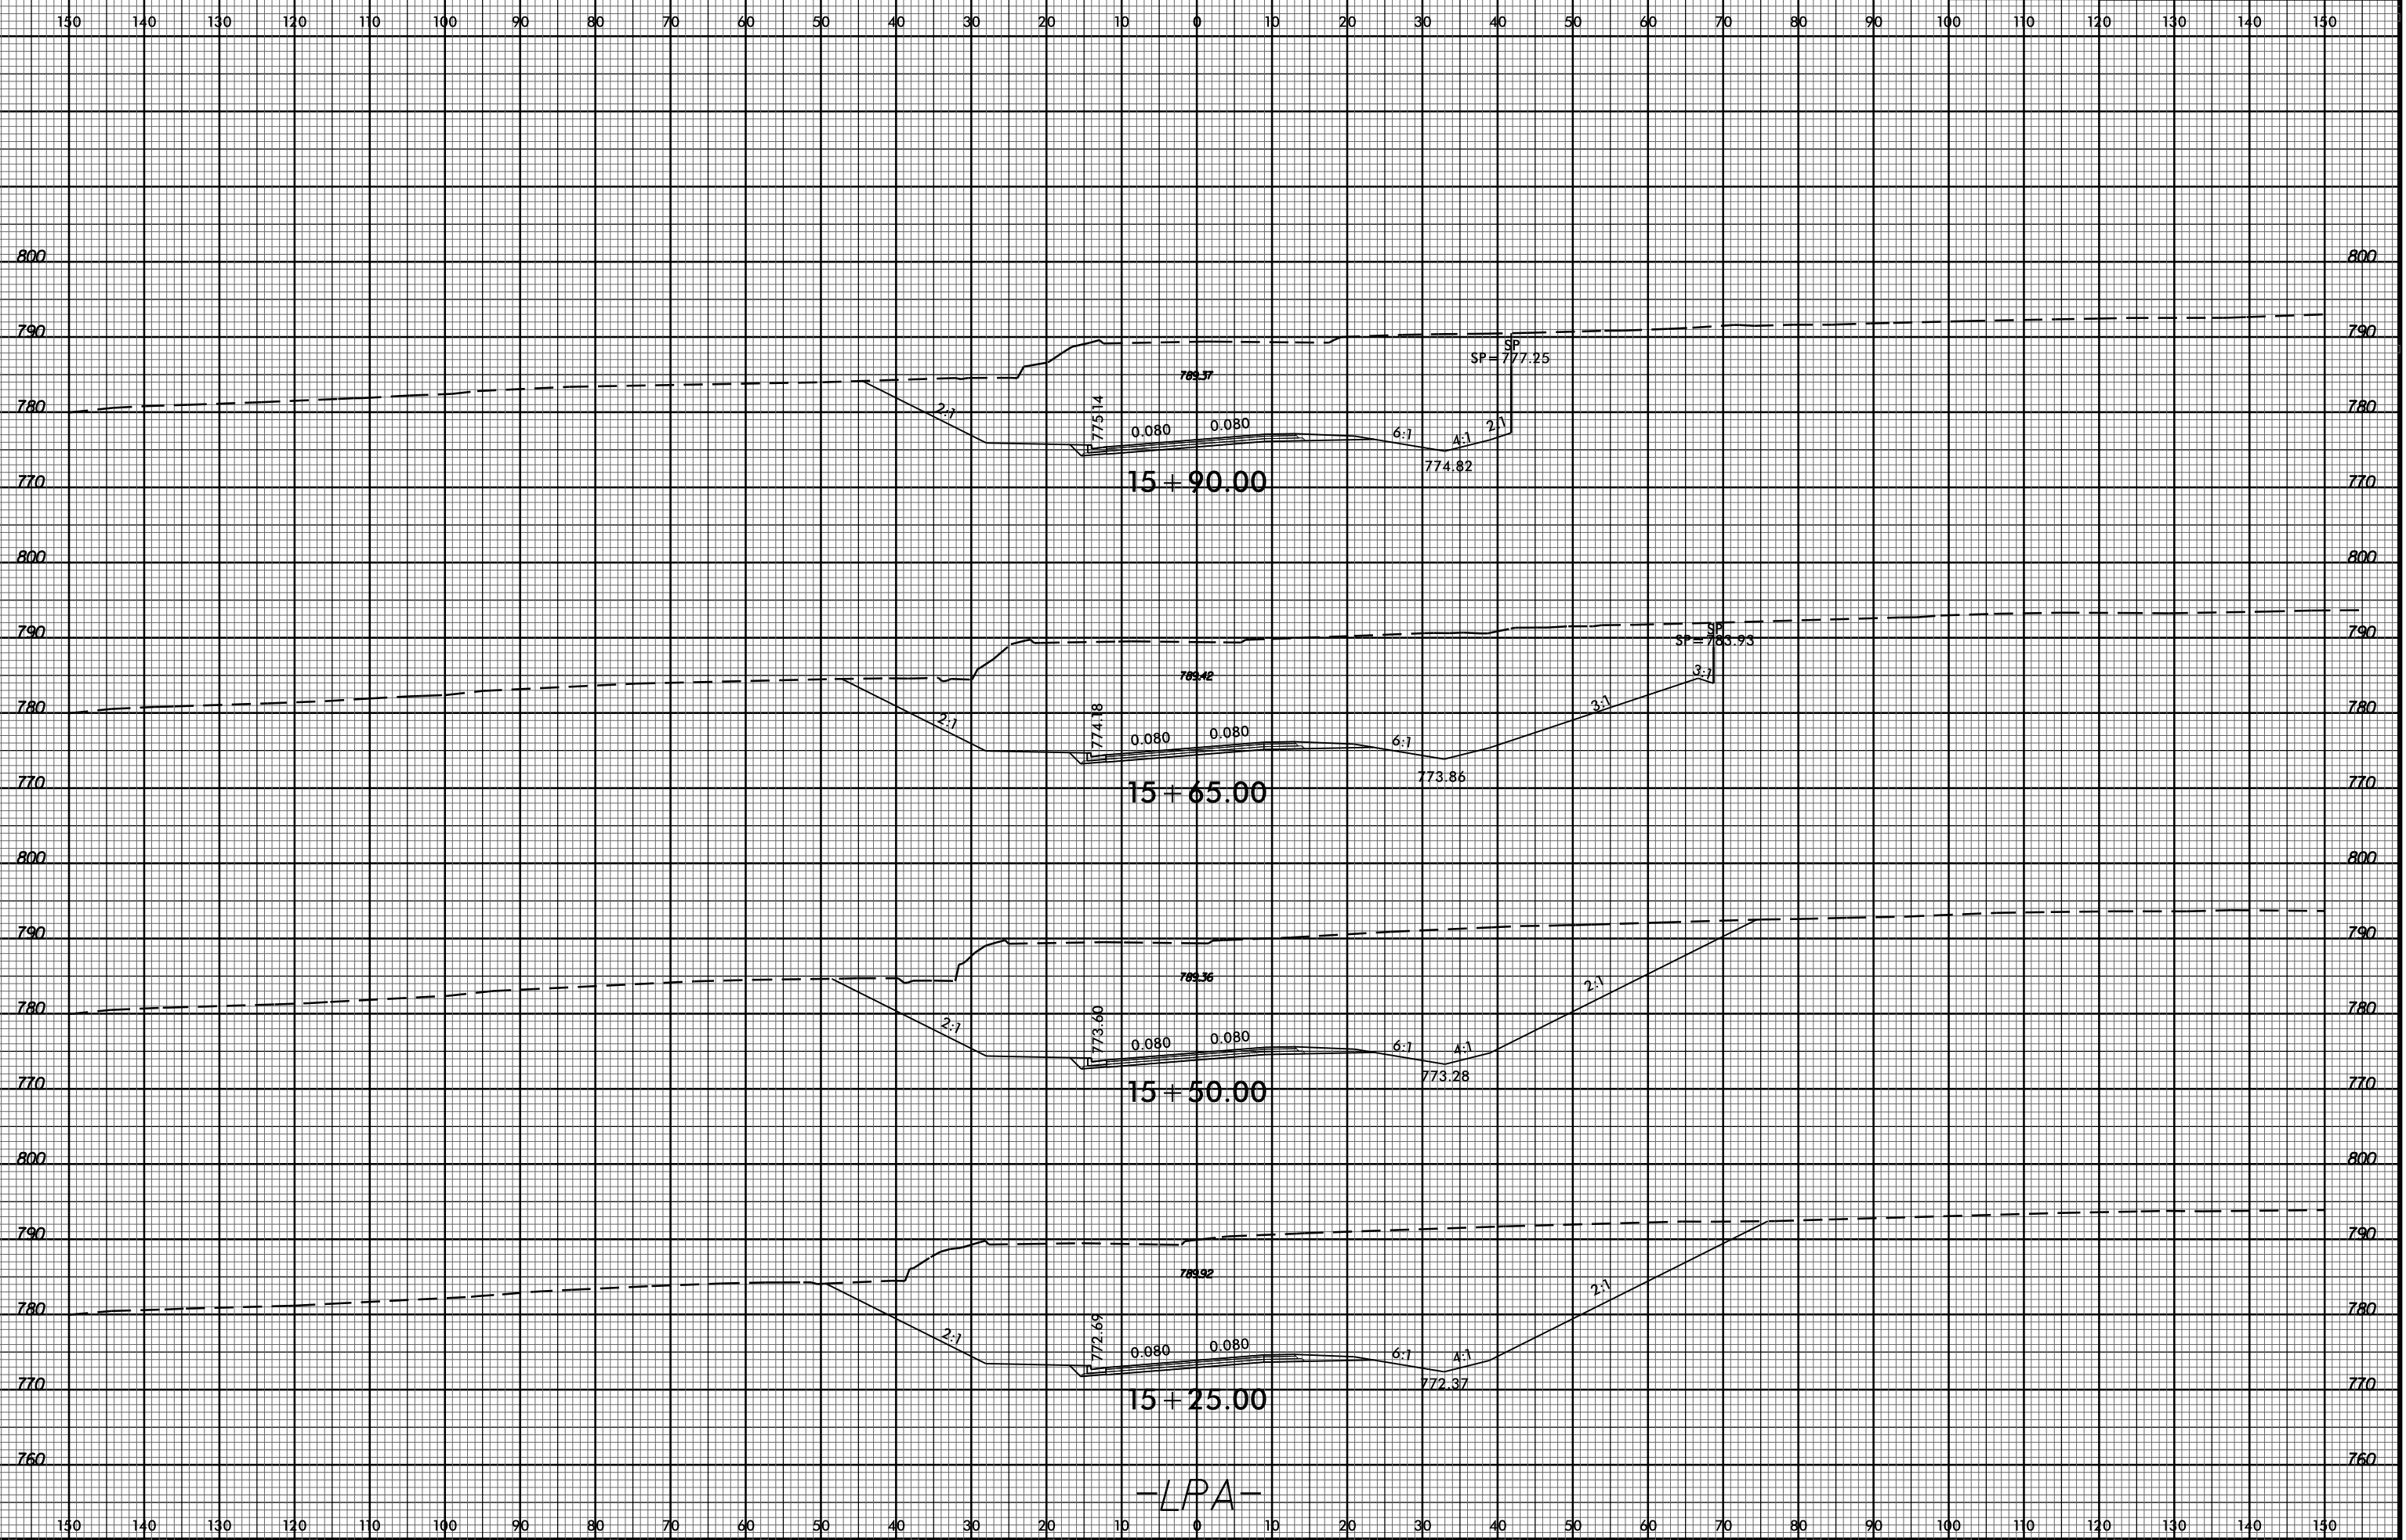

-LPA-

20-AUG-2015 08:46  
R:\Roadwork\CorridorModeling\B3159\_Rdy\_xpl.ipodgn  
\$\$\$\$\$USERNAME\$\$\$\$\$