


8/23/99

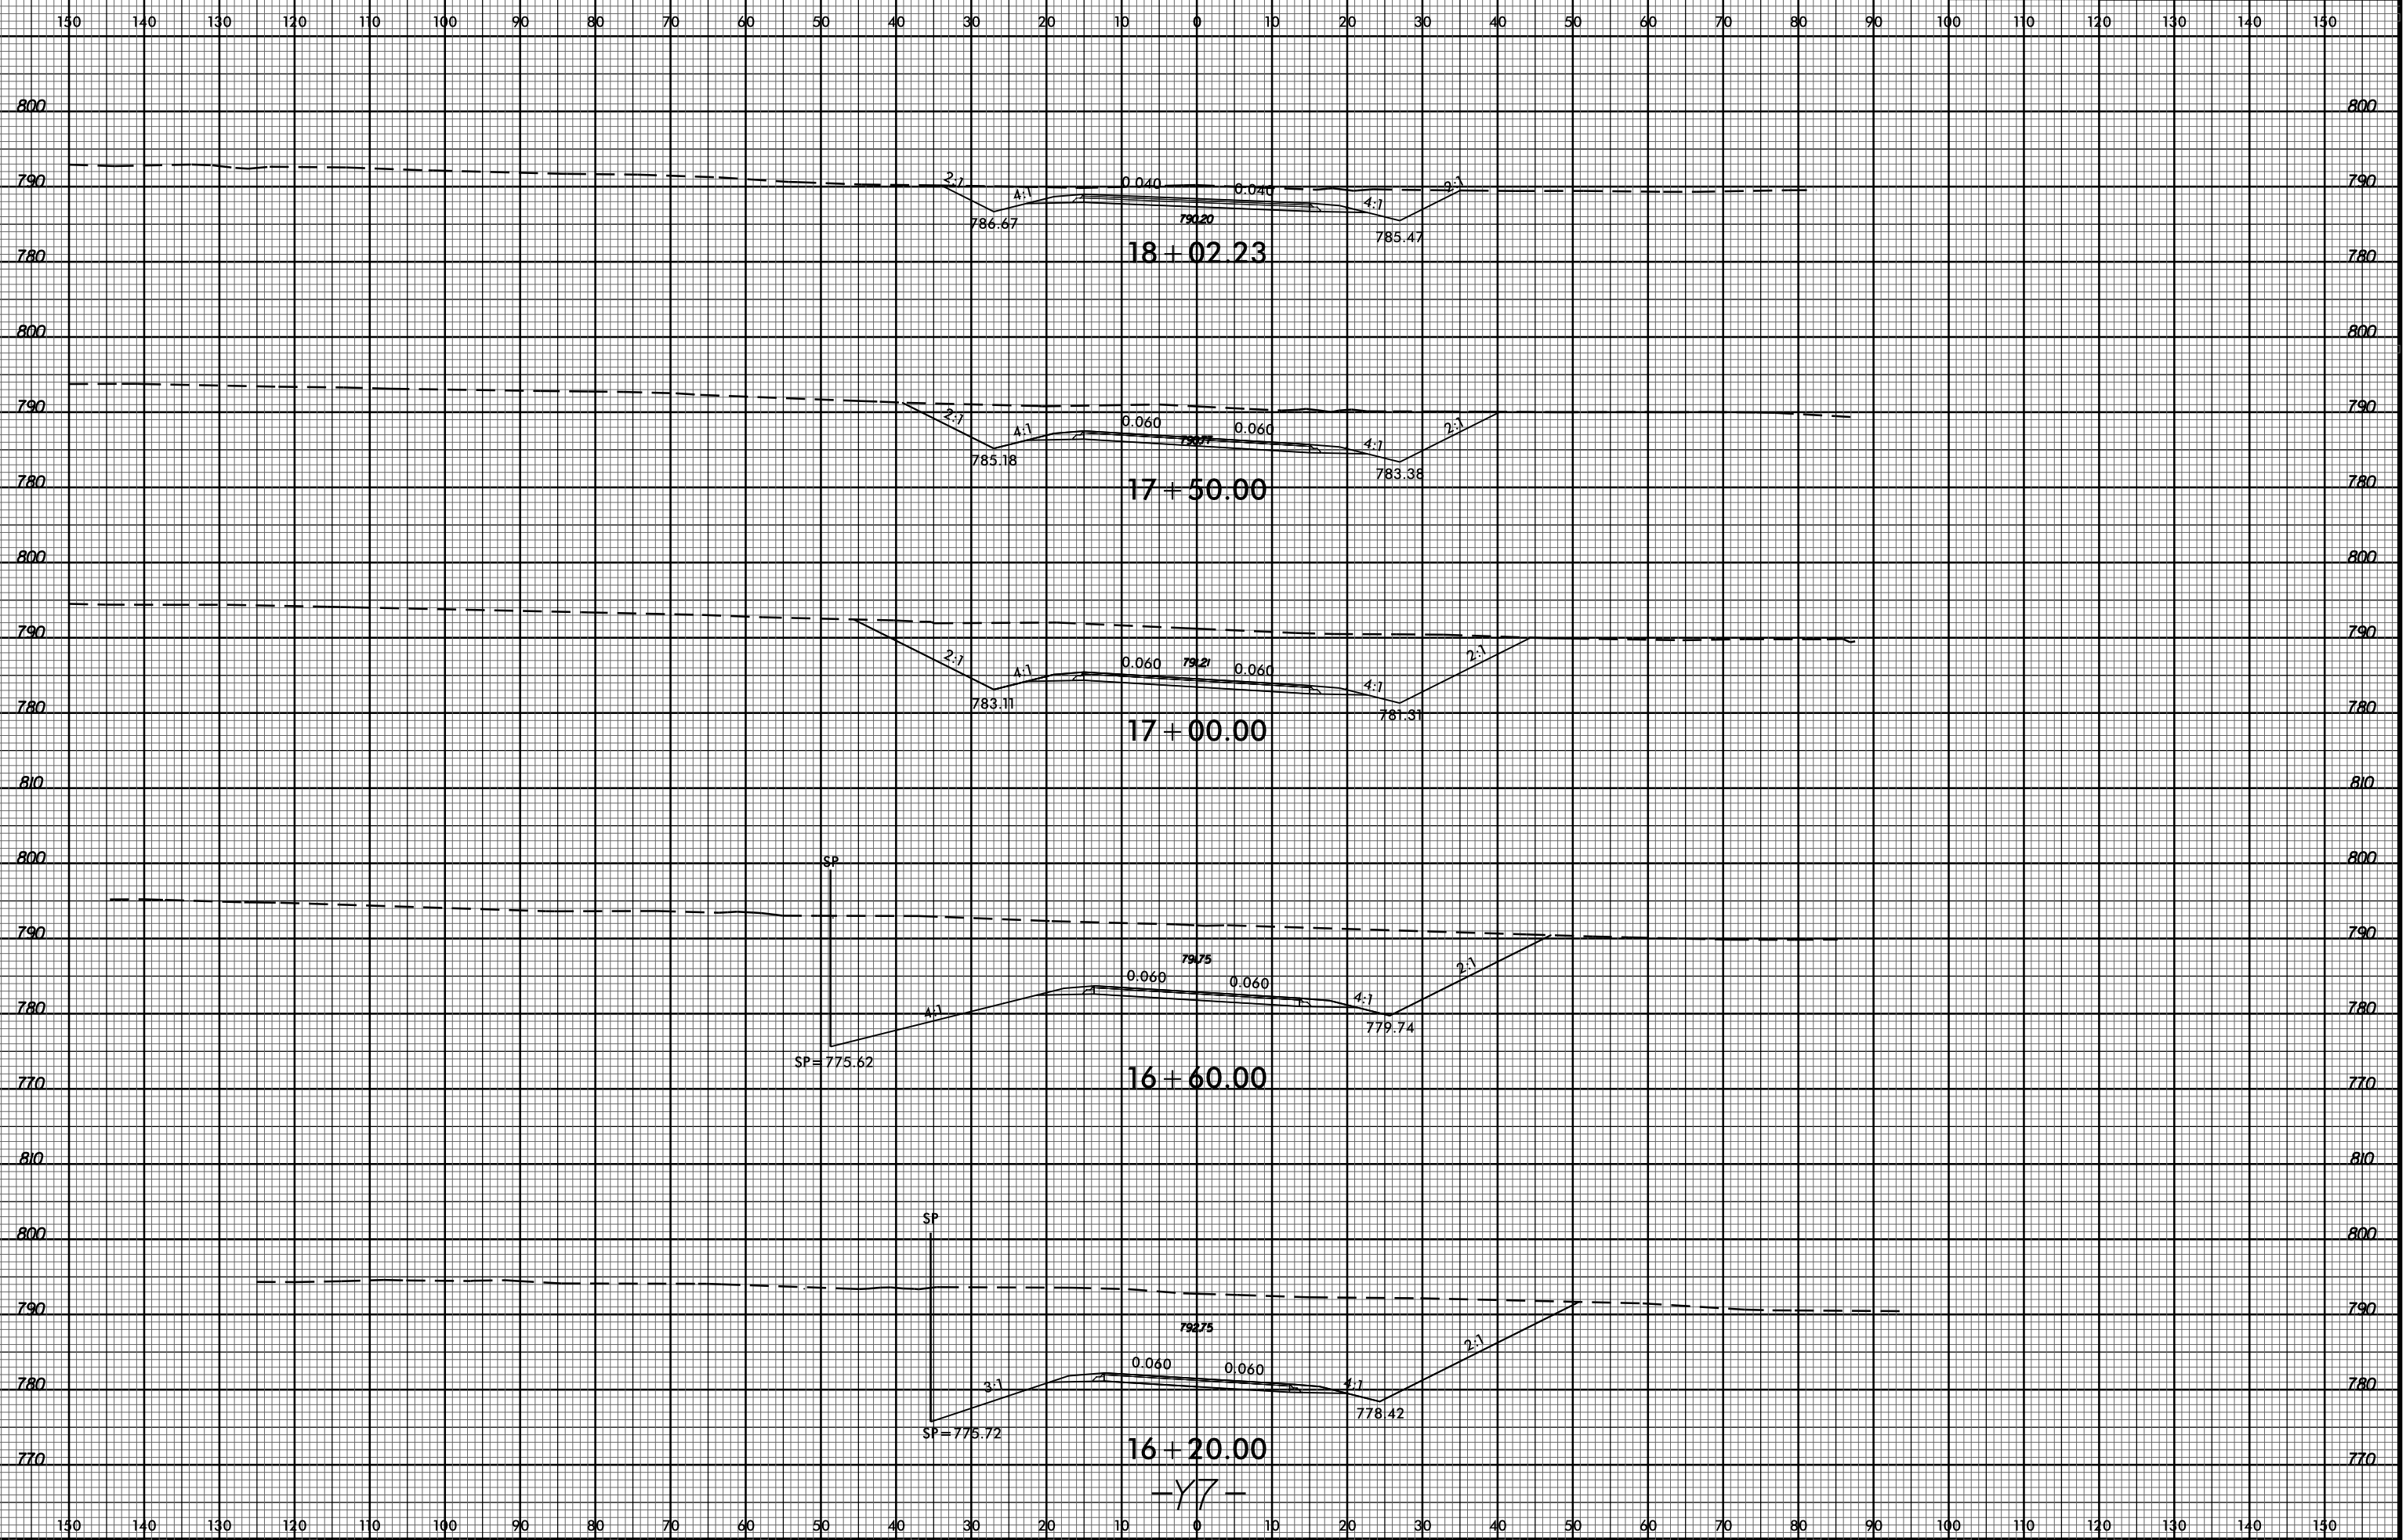

PROJ. REFERENCE NO.  
B-3159

SHEET NO.  
X-38



20-AUG-2015 08:46  
R:\Roads\N\C\Corridor-Modeling\B3159\_Rdy\_xp1\_v7.dgn  
\$\$\$\$\$USERNAME\$\$\$\$\$

-Y7-