


8/23/99



PROJ. REFERENCE NO. B-3159 SHEET NO. X-41

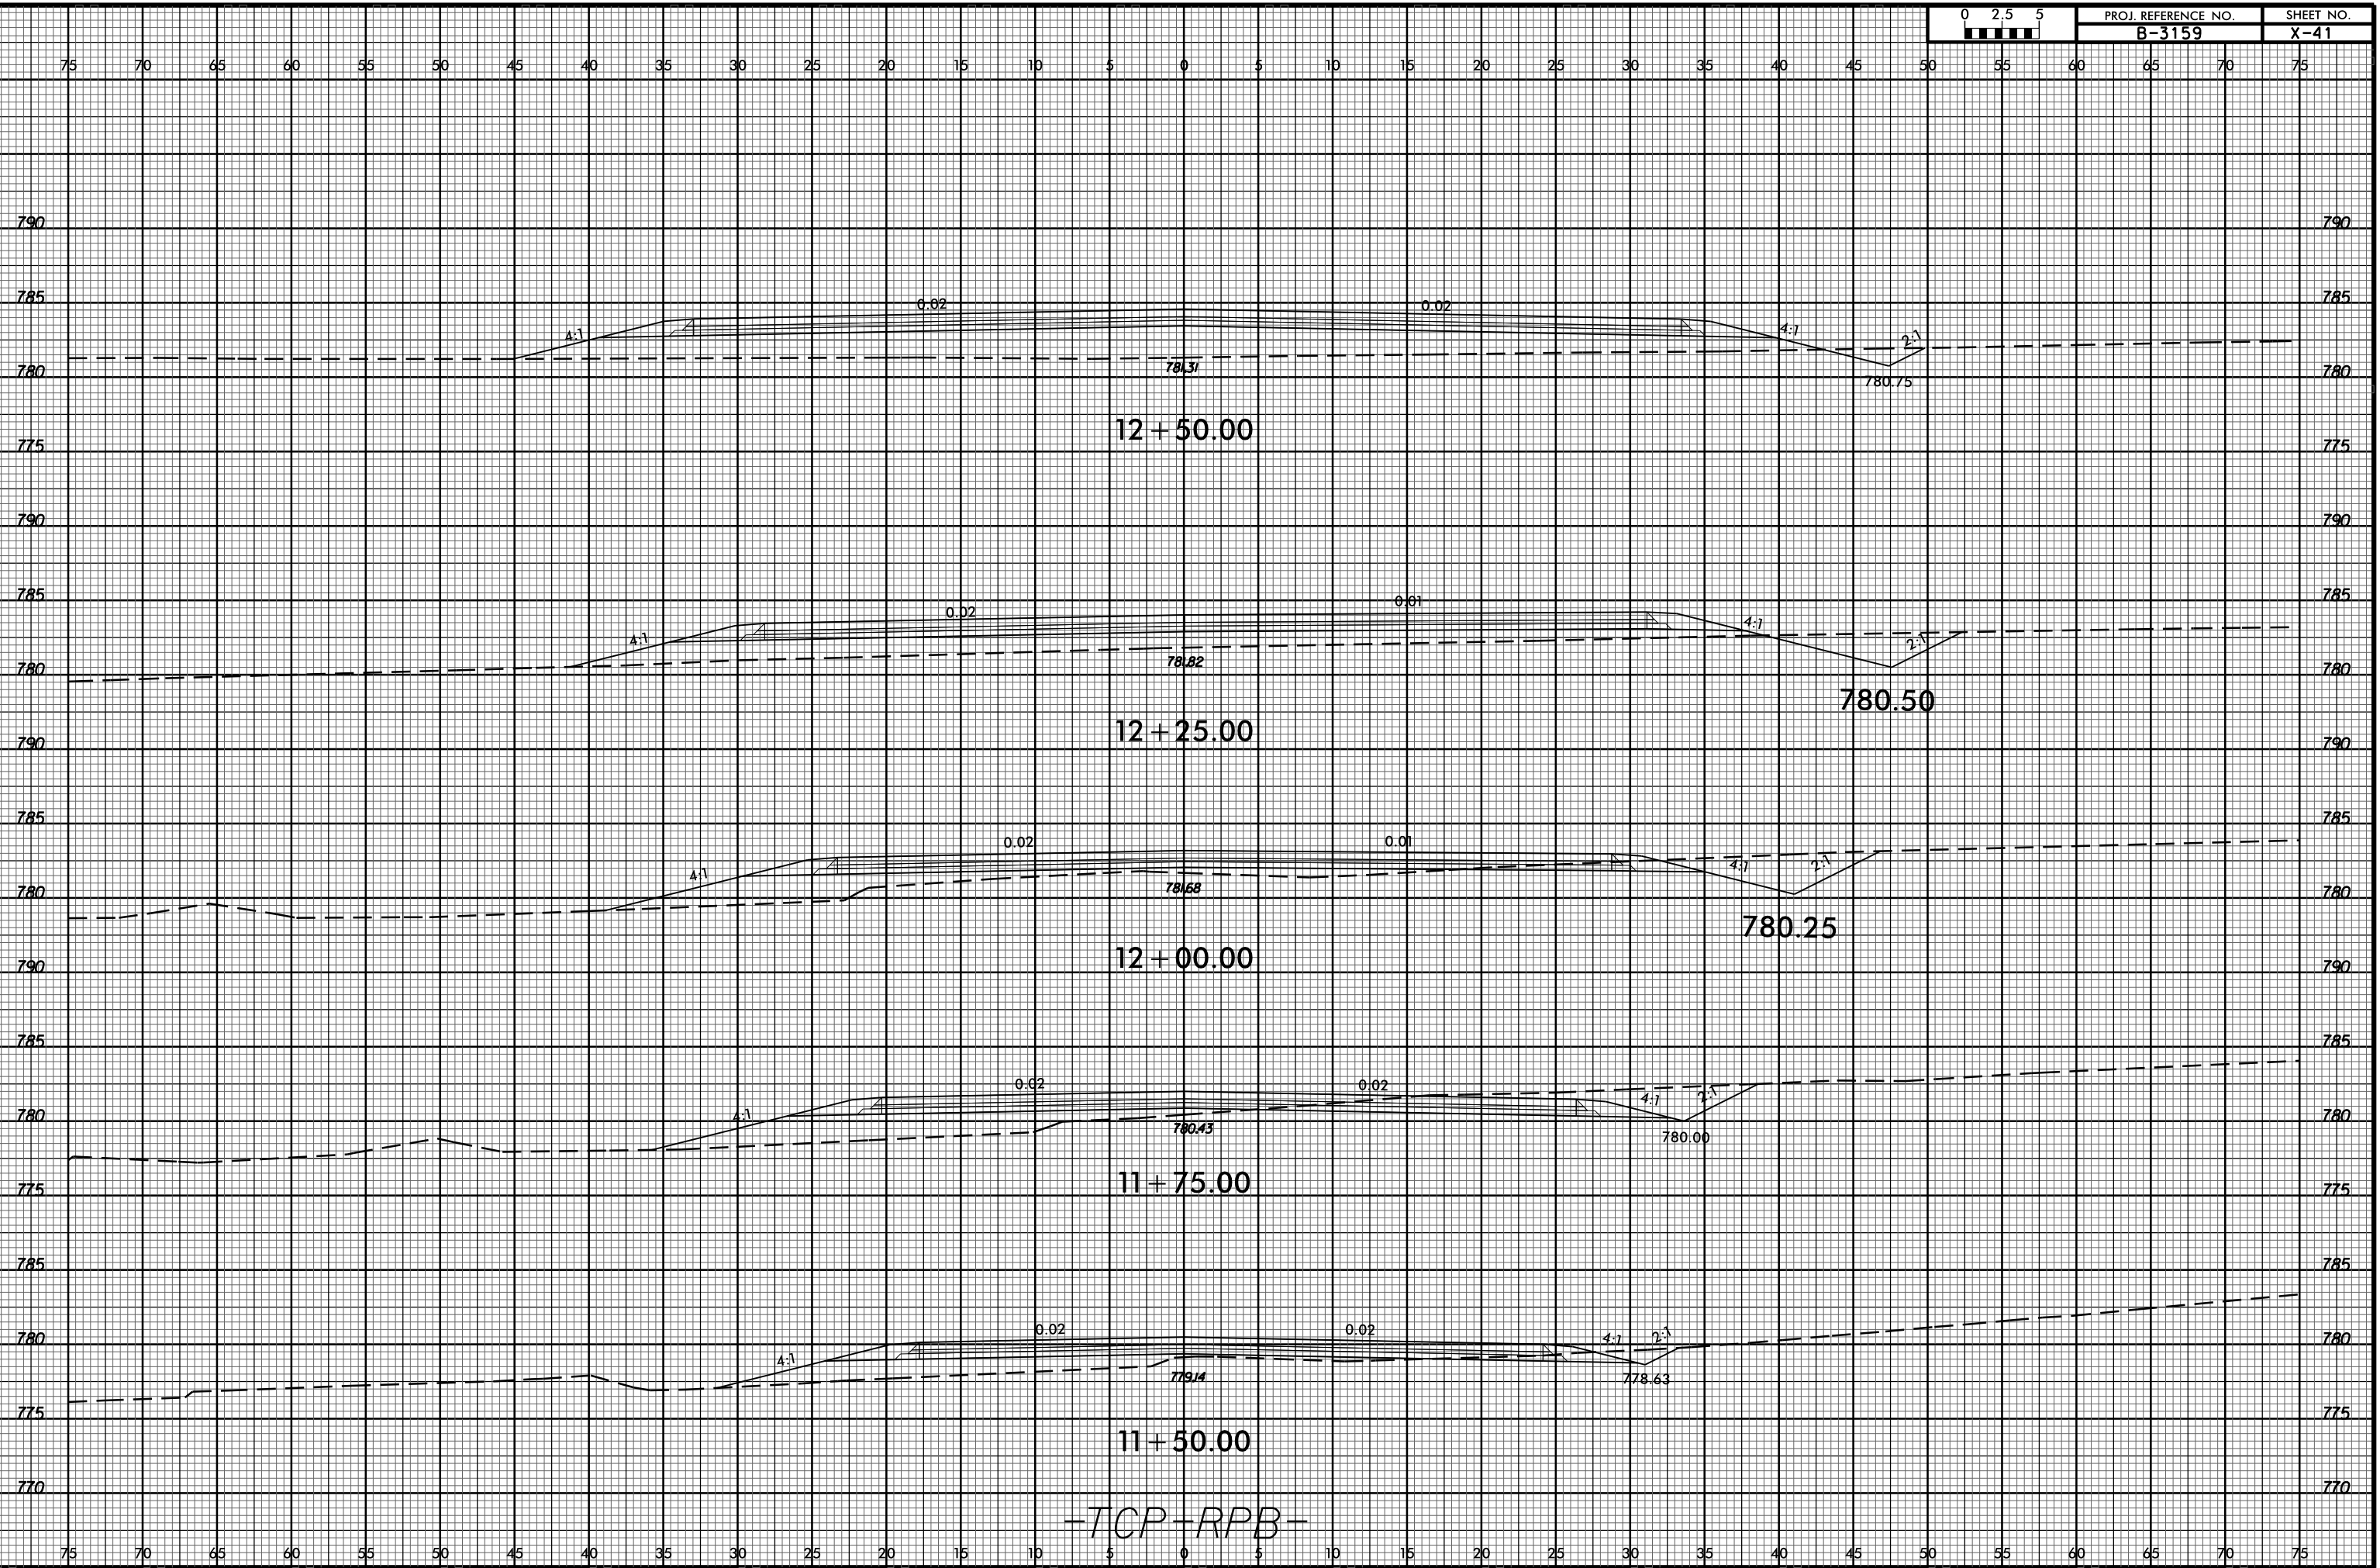

-TCP-RPB-

20-AUG-2015 08:46
R:\Roads\Curator\Modelling\B3159_Rdy_xpl_TCP_RPB.dgn
\$\$\$\$\$USERNAME\$\$\$\$\$