



TYPICAL SECTION @ BENT  
STAGE II

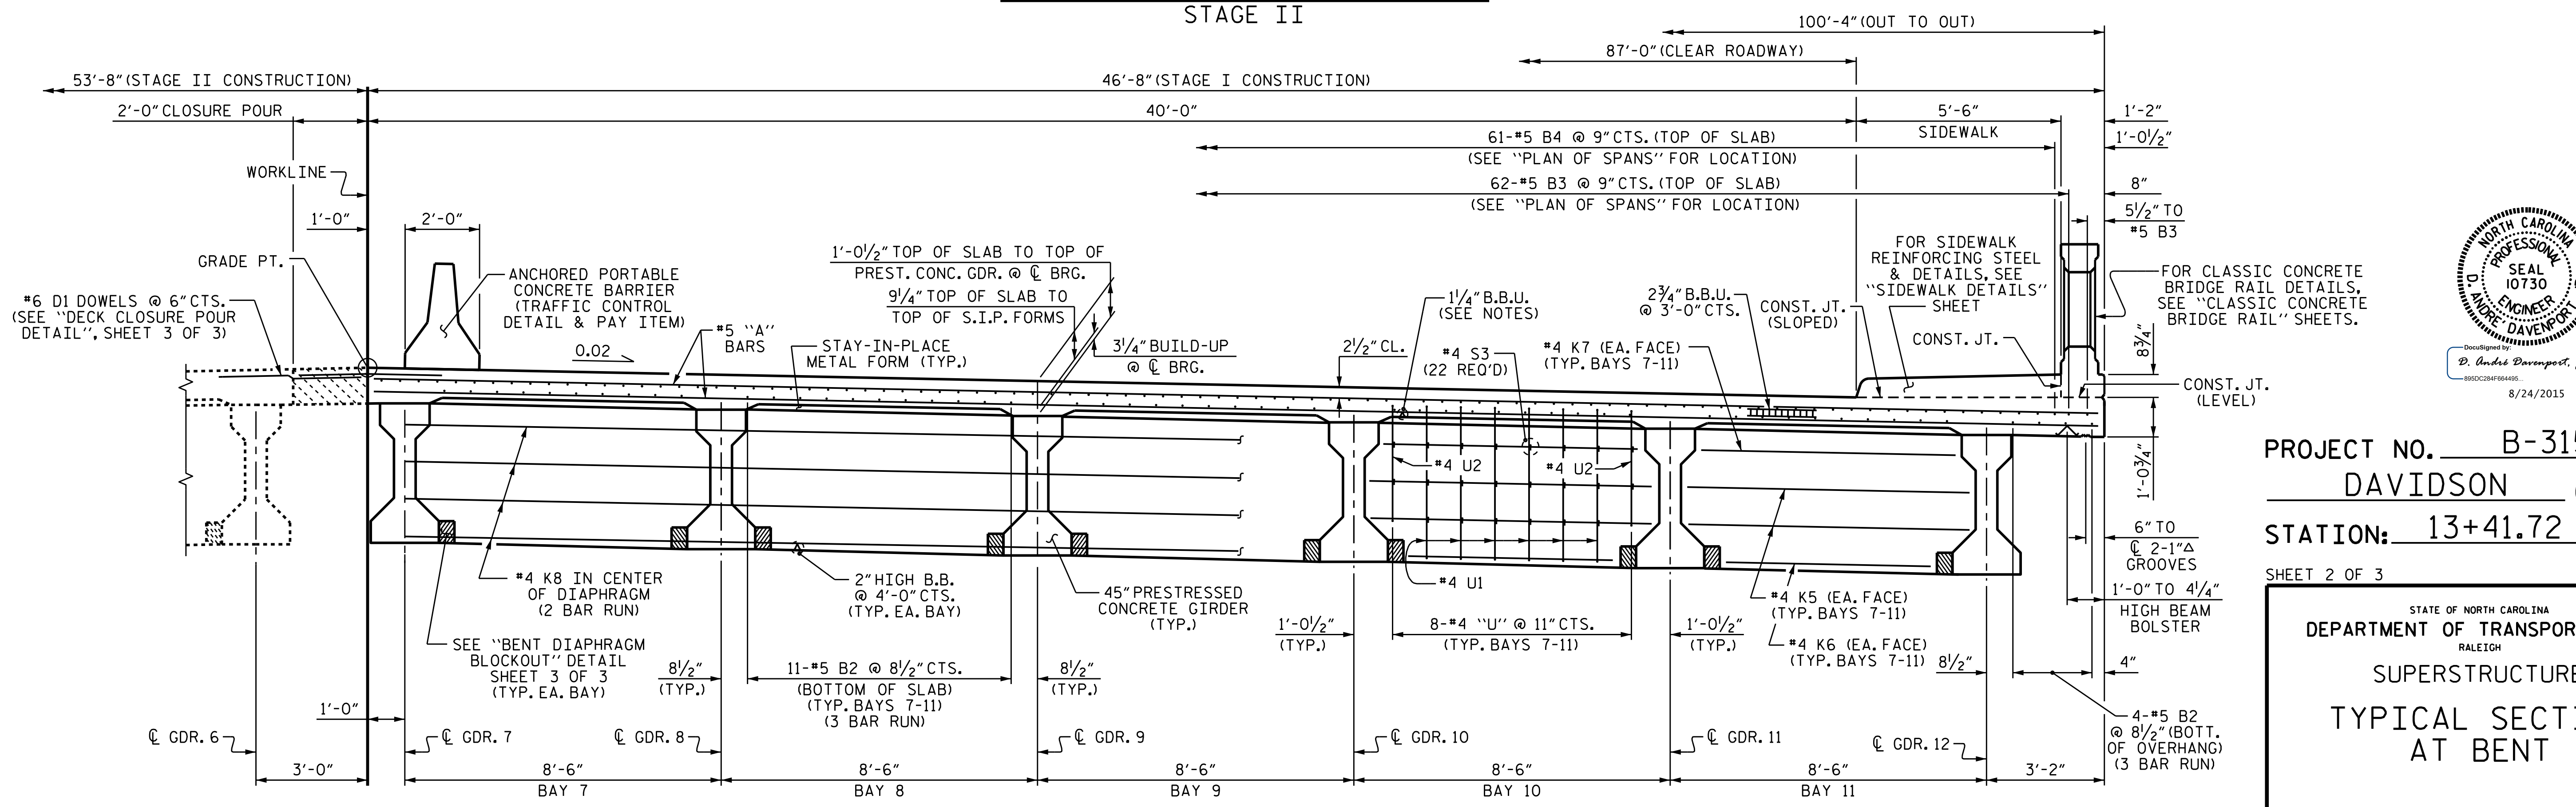

TYPICAL SECTION @ BENT  
STAGE I

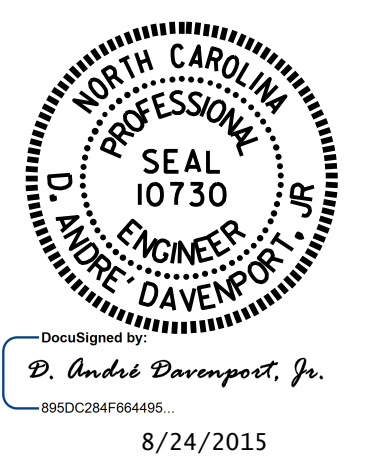

PROJECT NO. B-3159  
DAVIDSON COUNTY  
 STATION: 13+41.72 -L-  
 SHEET 2 OF 3

STATE OF NORTH CAROLINA  
 DEPARTMENT OF TRANSPORTATION  
 RALEIGH  
 SUPERSTRUCTURE  
 TYPICAL SECTION  
 AT BENT

DRAWN BY: M.K. BEARD DATE: 8/1/14  
 CHECKED BY: J.D. HAWK DATE: 2/12/15  
 DESIGN ENGINEER OF RECORD: R.L. CHESSON DATE: 6/10/15

REVISIONS						SHEET NO. S-7
NO.	BY:	DATE:	NO.	BY:	DATE:	
1			3			TOTAL SHEETS 43
2			4			