
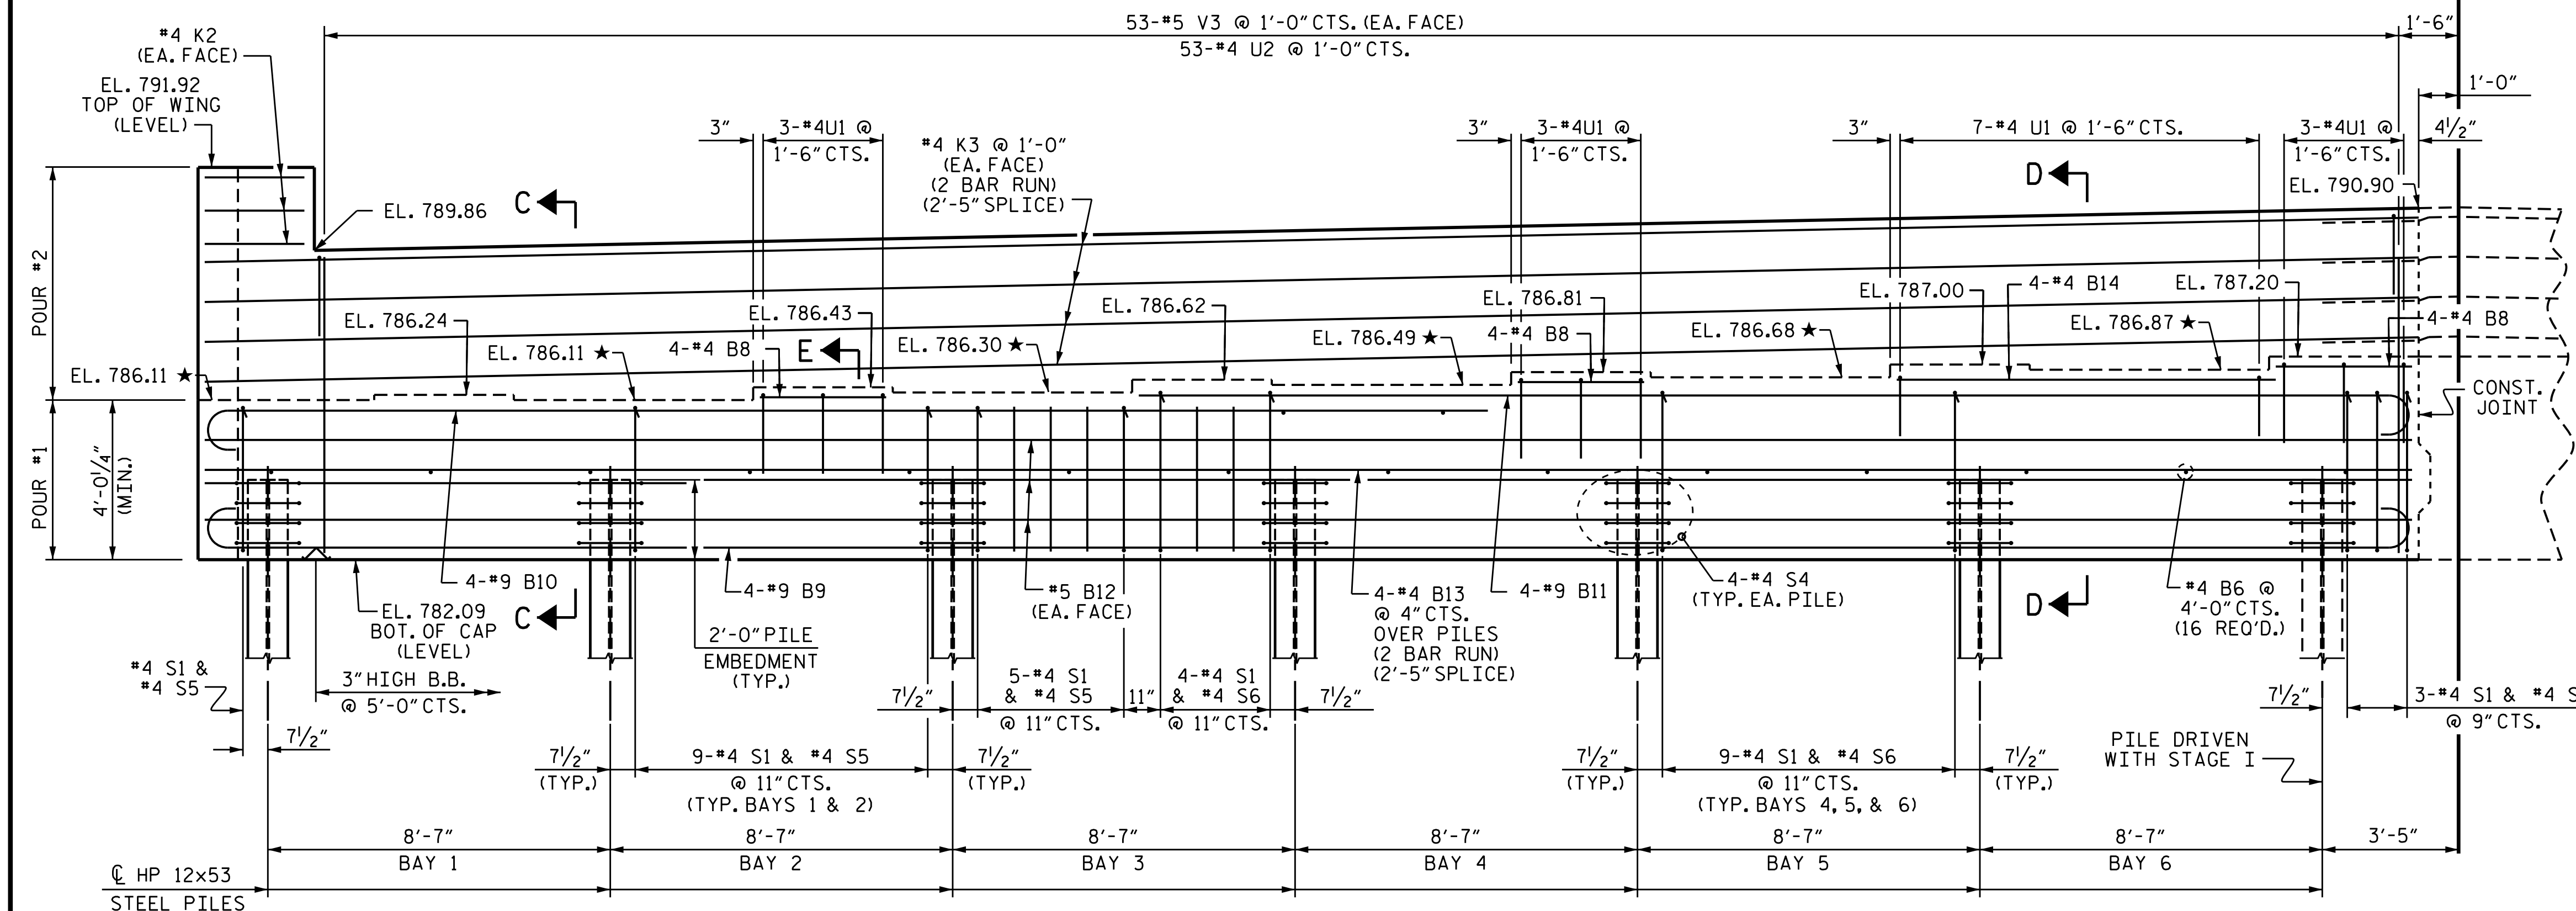


PLAN

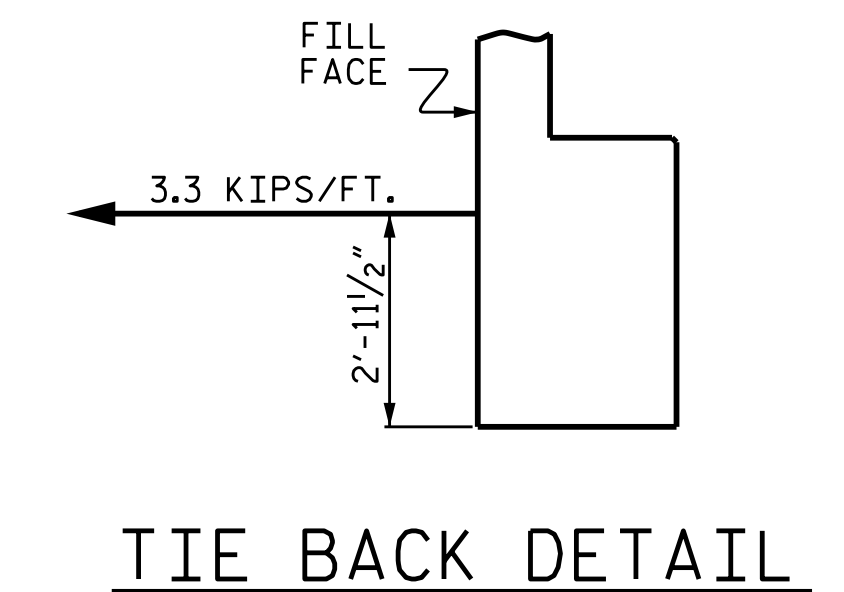

ELEVATION

★ FOR LOCATION OF ELEVATIONS BETWEEN BUILDUPS, SEE SECTIONS ON SHEET 4 OF 4.


PROJECT NO. B-3159
DAVIDSON COUNTY
 STATION: 13+41.72 -L-

SHEET 2 OF 4

STATE OF NORTH CAROLINA
 DEPARTMENT OF TRANSPORTATION
 RALEIGH

SUBSTRUCTURE
 END BENT 1

STAGE II

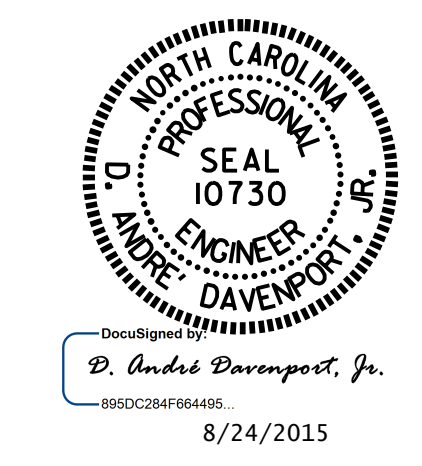

DRAWN BY : K. D. LAYNE DATE : 5/15/15
 CHECKED BY : H. P. KIM DATE : 5/28/15
 DESIGN ENGINEER OF RECORD : R. L. CHESSON DATE : 6/10/15

REVISIONS						SHEET NO. S-28
NO.	BY:	DATE:	NO.	BY:	DATE:	
1			3			TOTAL SHEETS 43
2			4			