

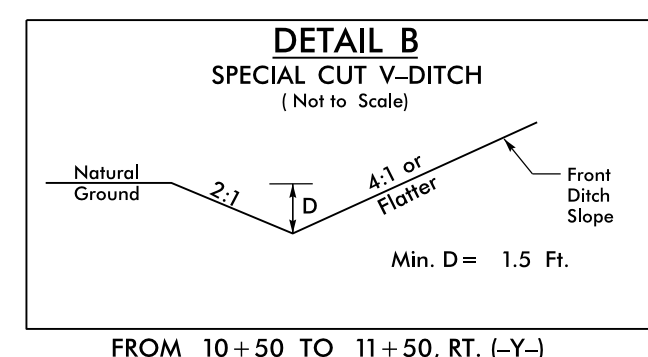
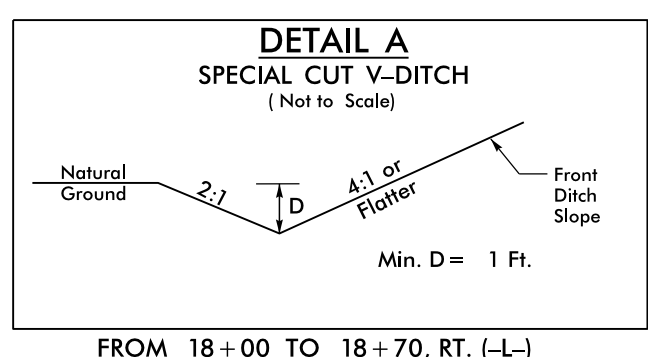


PROJECT REFERENCE NO.	SHEET NO.
<b>B-4959</b>	EC-5/CONST.4
RW SHEET NO.	
ROADWAY DESIGN ENGINEER	HYDRAULICS ENGINEER

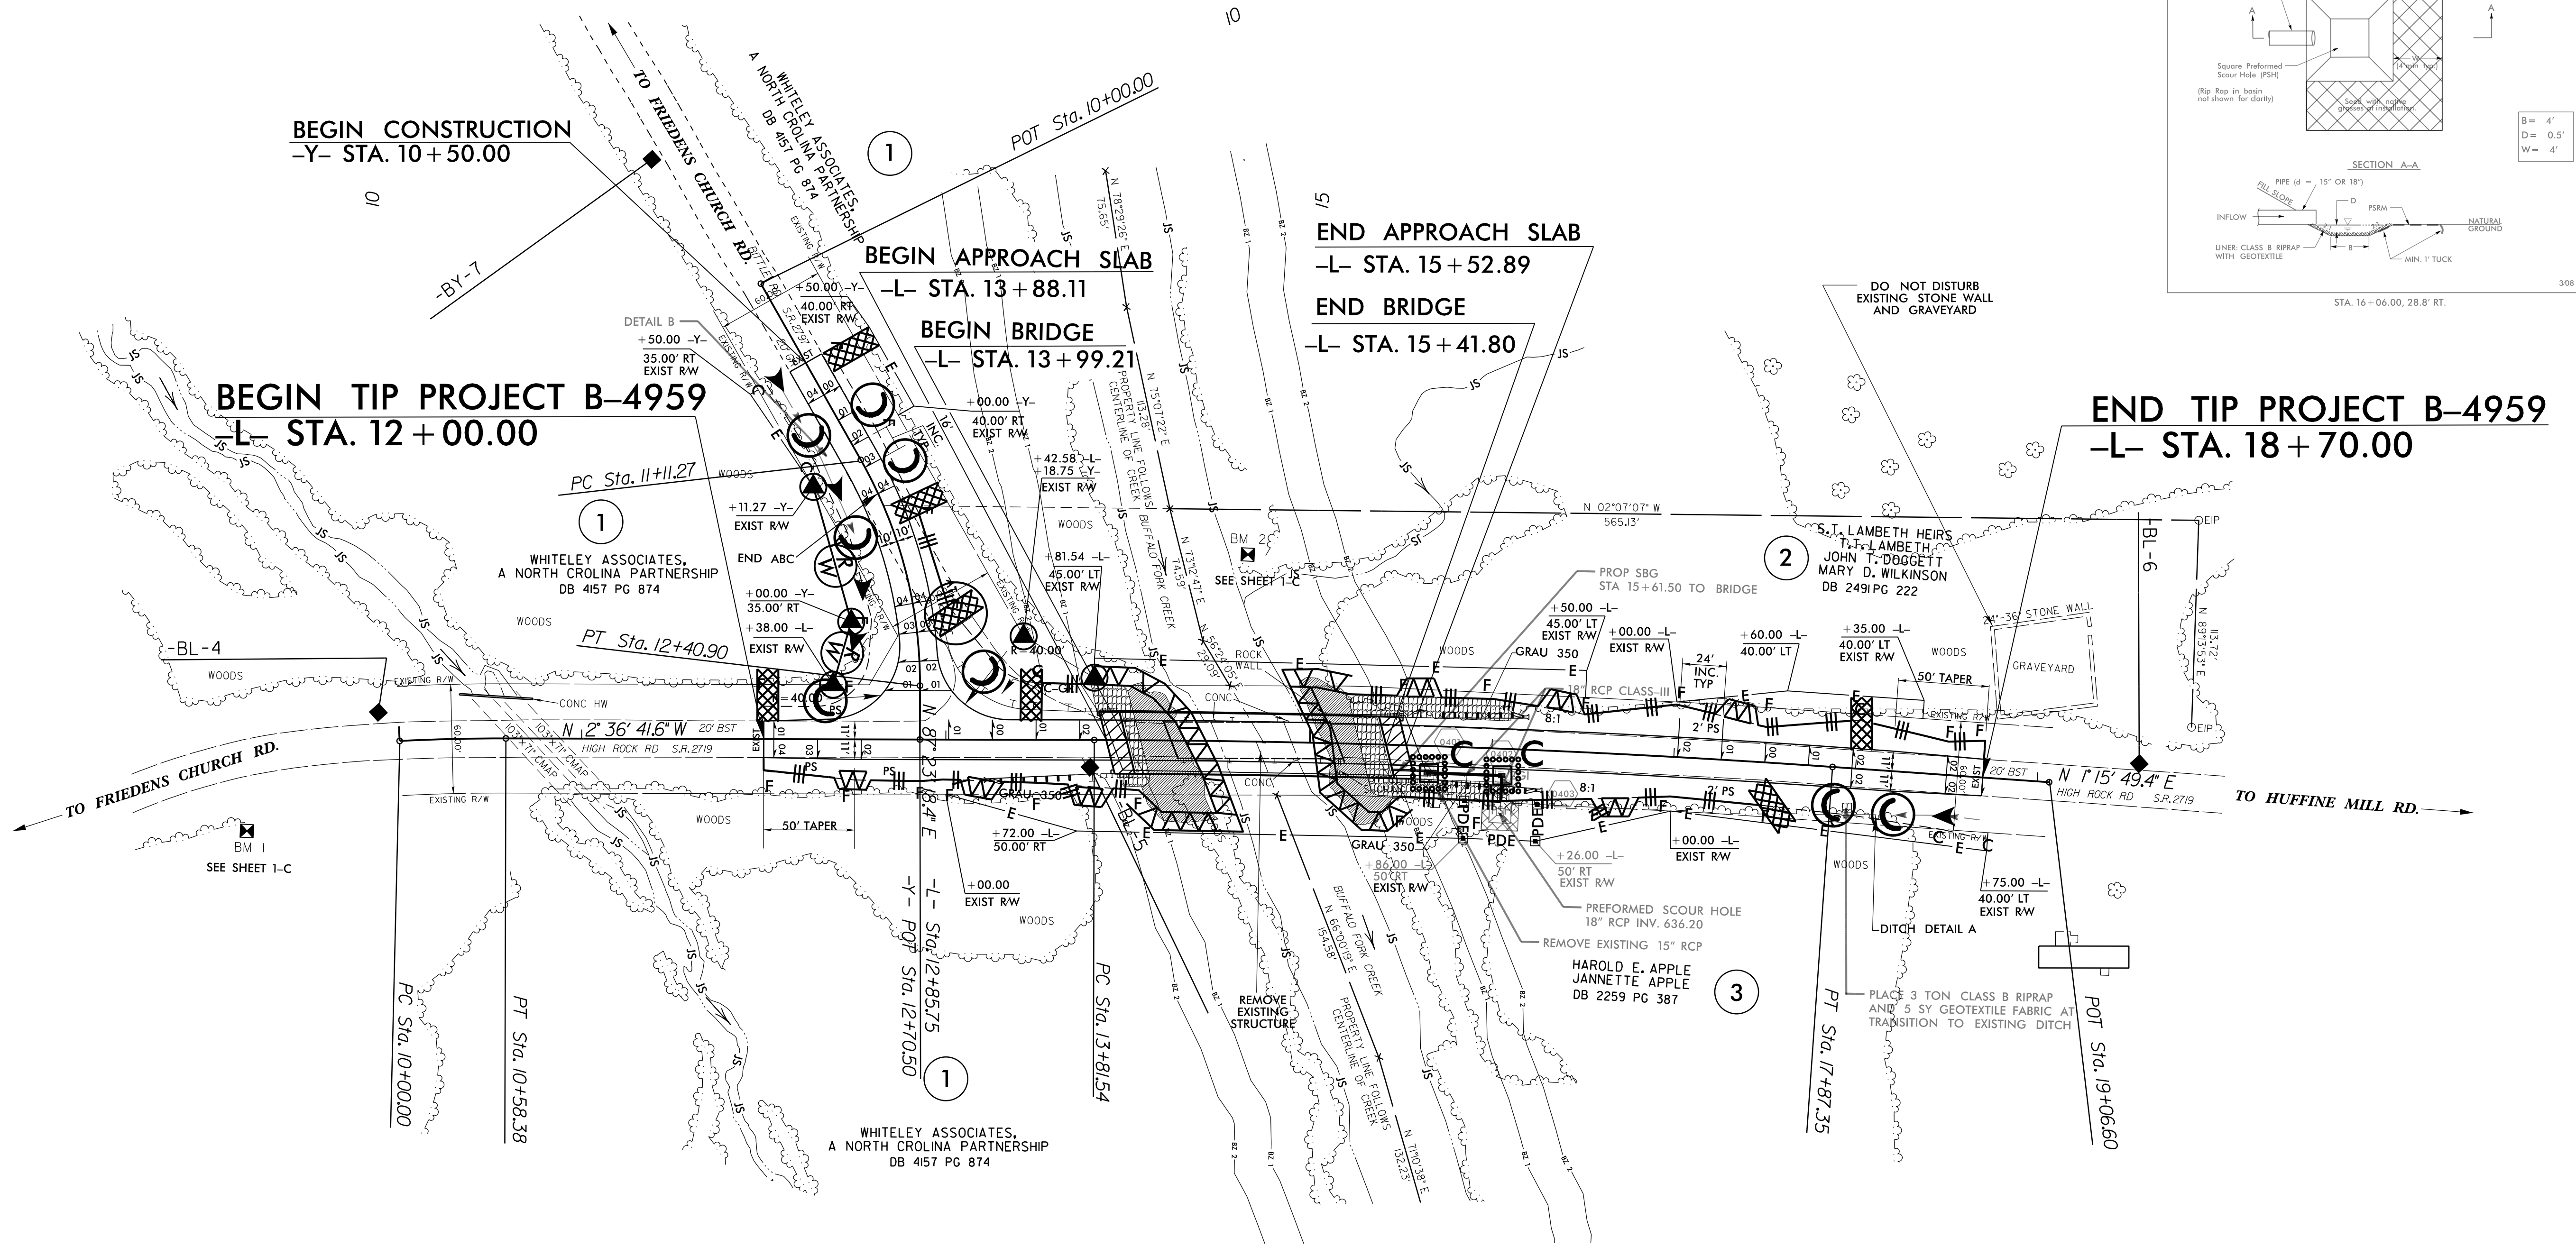

NOTE:  
UTILIZE TEMPORARY SEDIMENT BASIN OR SPECIAL STILLING BASIN(S) AS STILLING BASIN WHERE APPLICABLE.

NAD 83/NSRS 2007

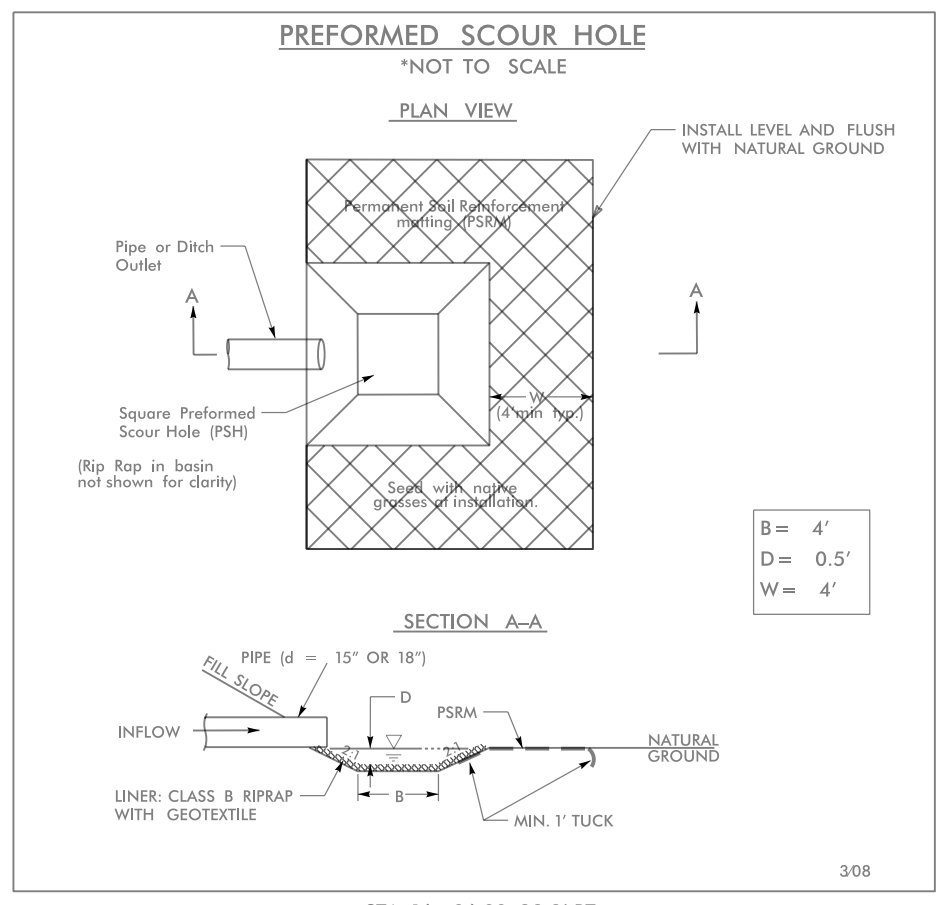

8/17/99  
 22 JUN 2015 11:42  
 C:\Users\jg\Documents\B-4959-EC.spsh.dgn  
 10