


8/23/99

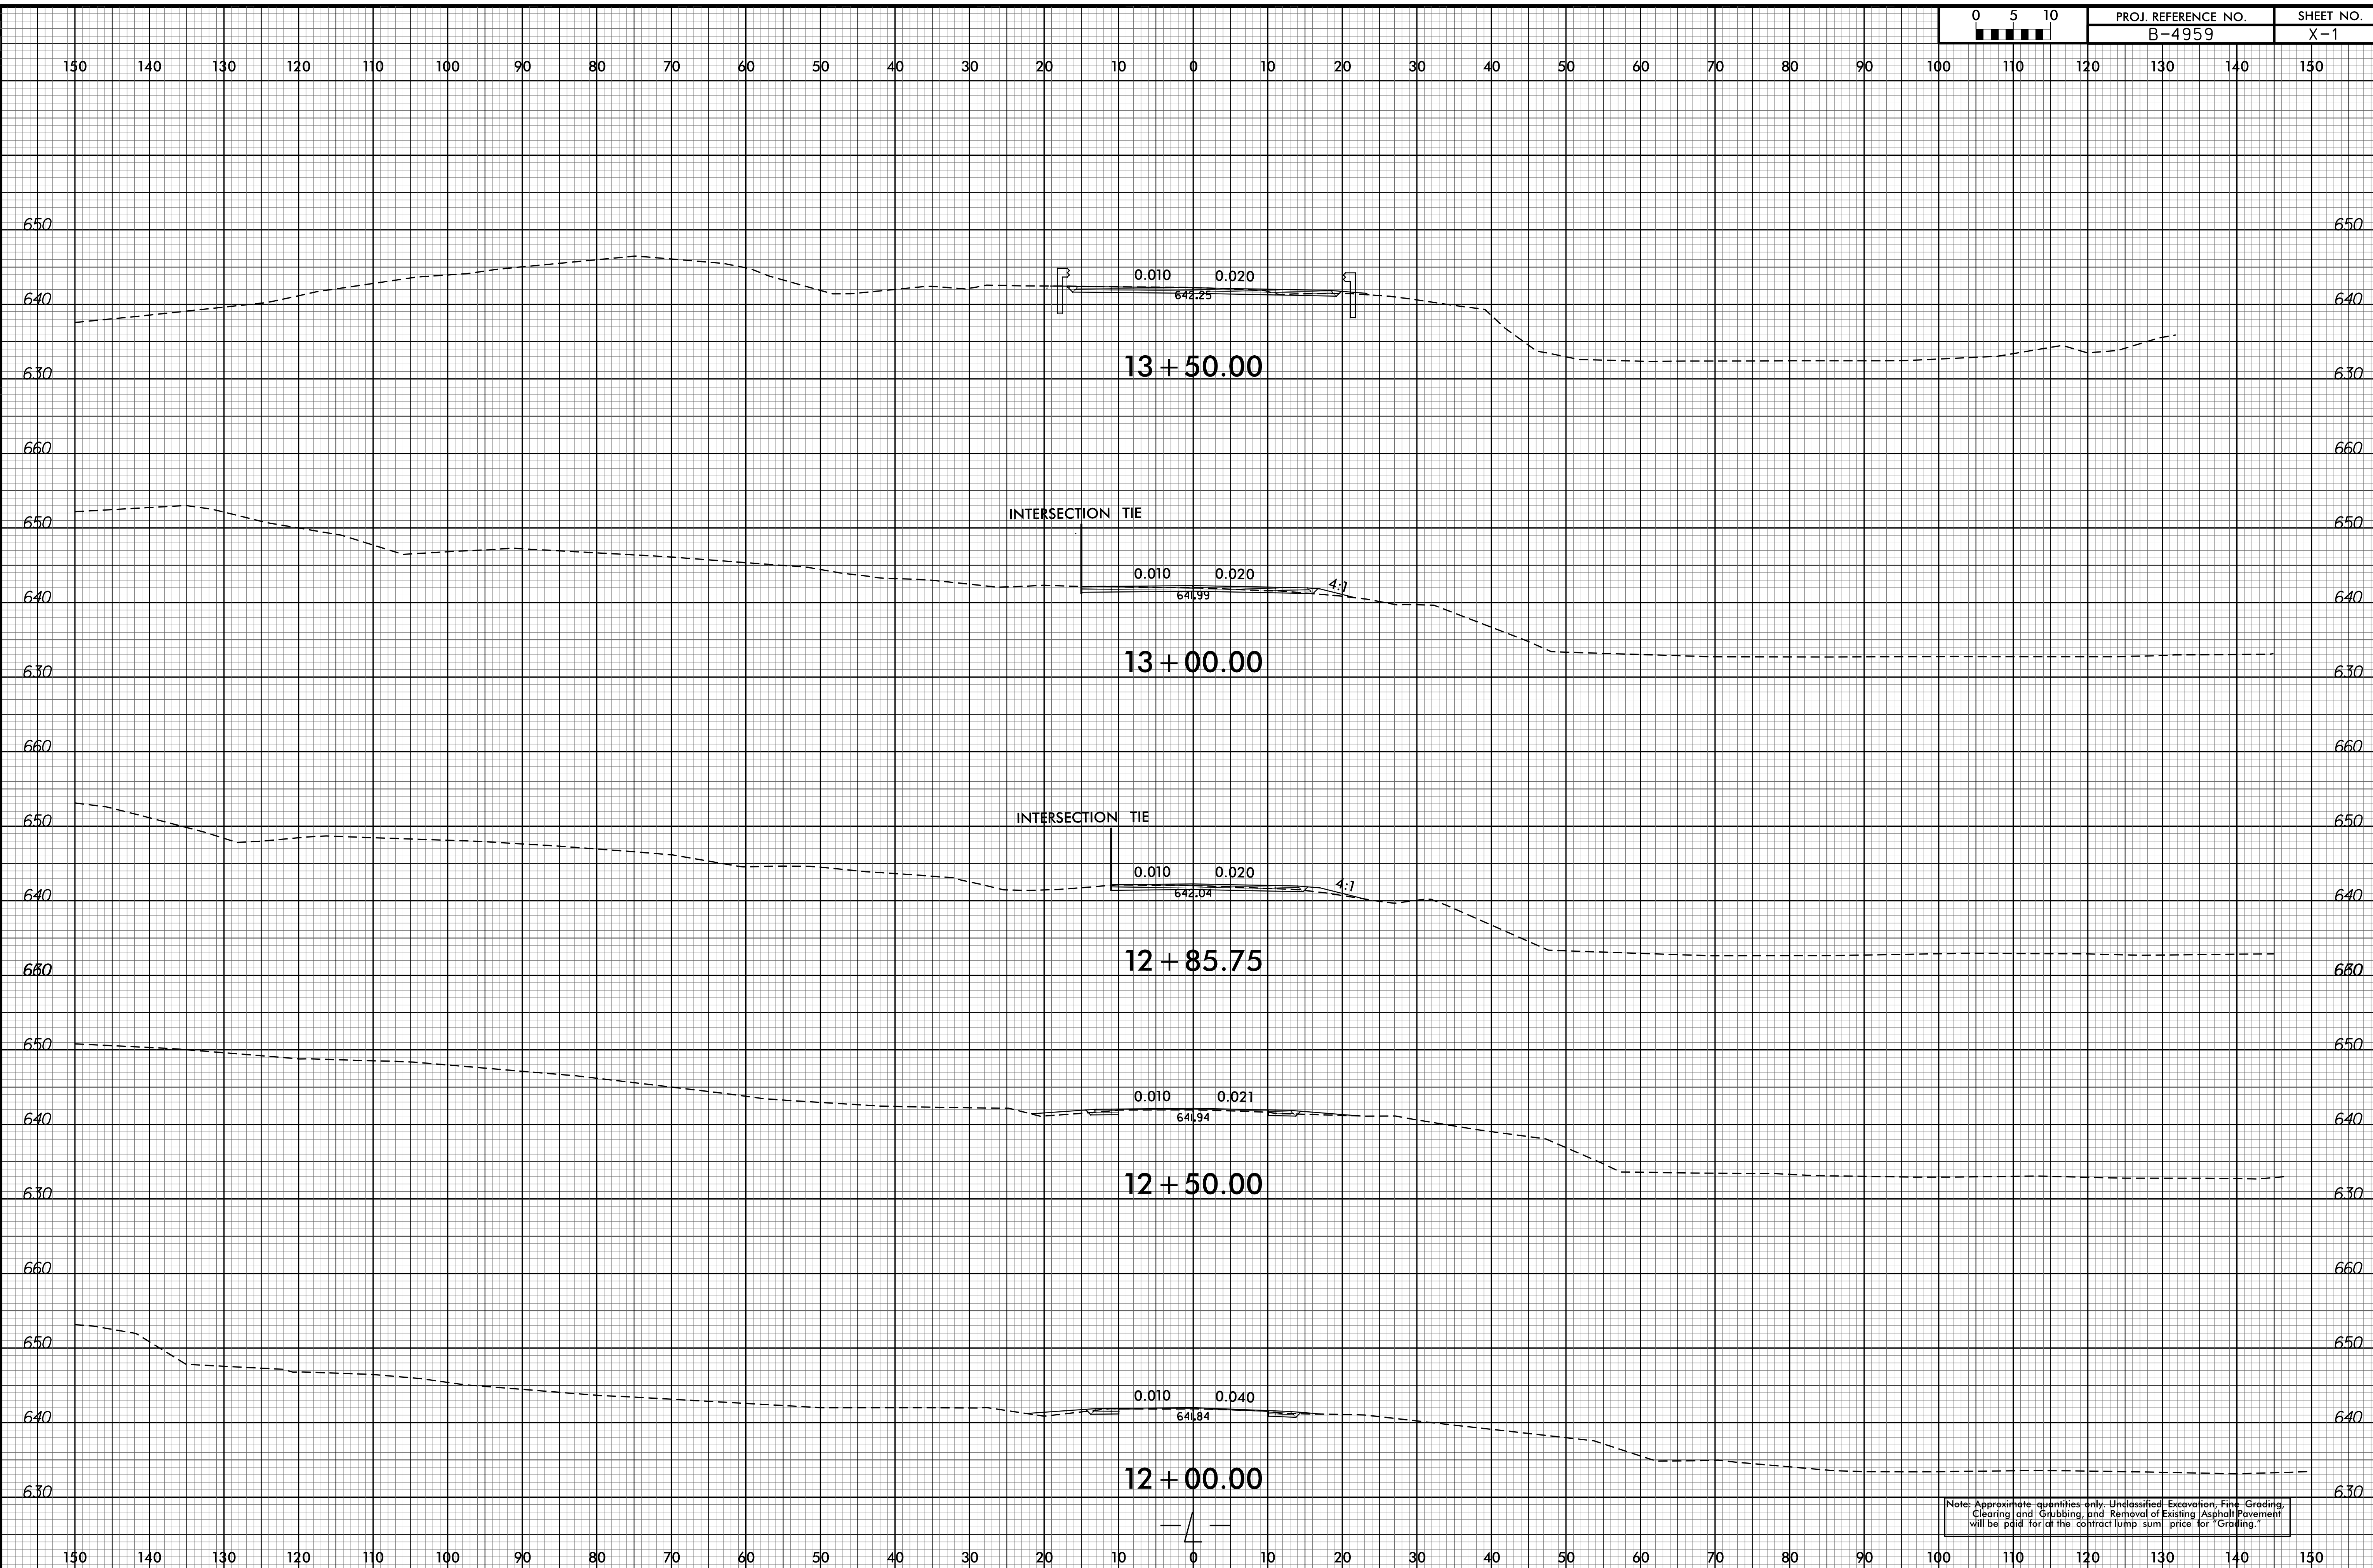

01-JUL-2015 15:01
P:\Roadway\XSC\B4959_Rdy_xp\1.L.dgn
\$\$\$\$\$USERNAME\$\$\$\$\$

Note: Approximate quantities only. Unclassified Excavation, Fine Grading, Clearing and Grubbing, and Removal of Existing Asphalt Pavement will be paid for at the contract lump sum price for "Grading."