


8/23/99

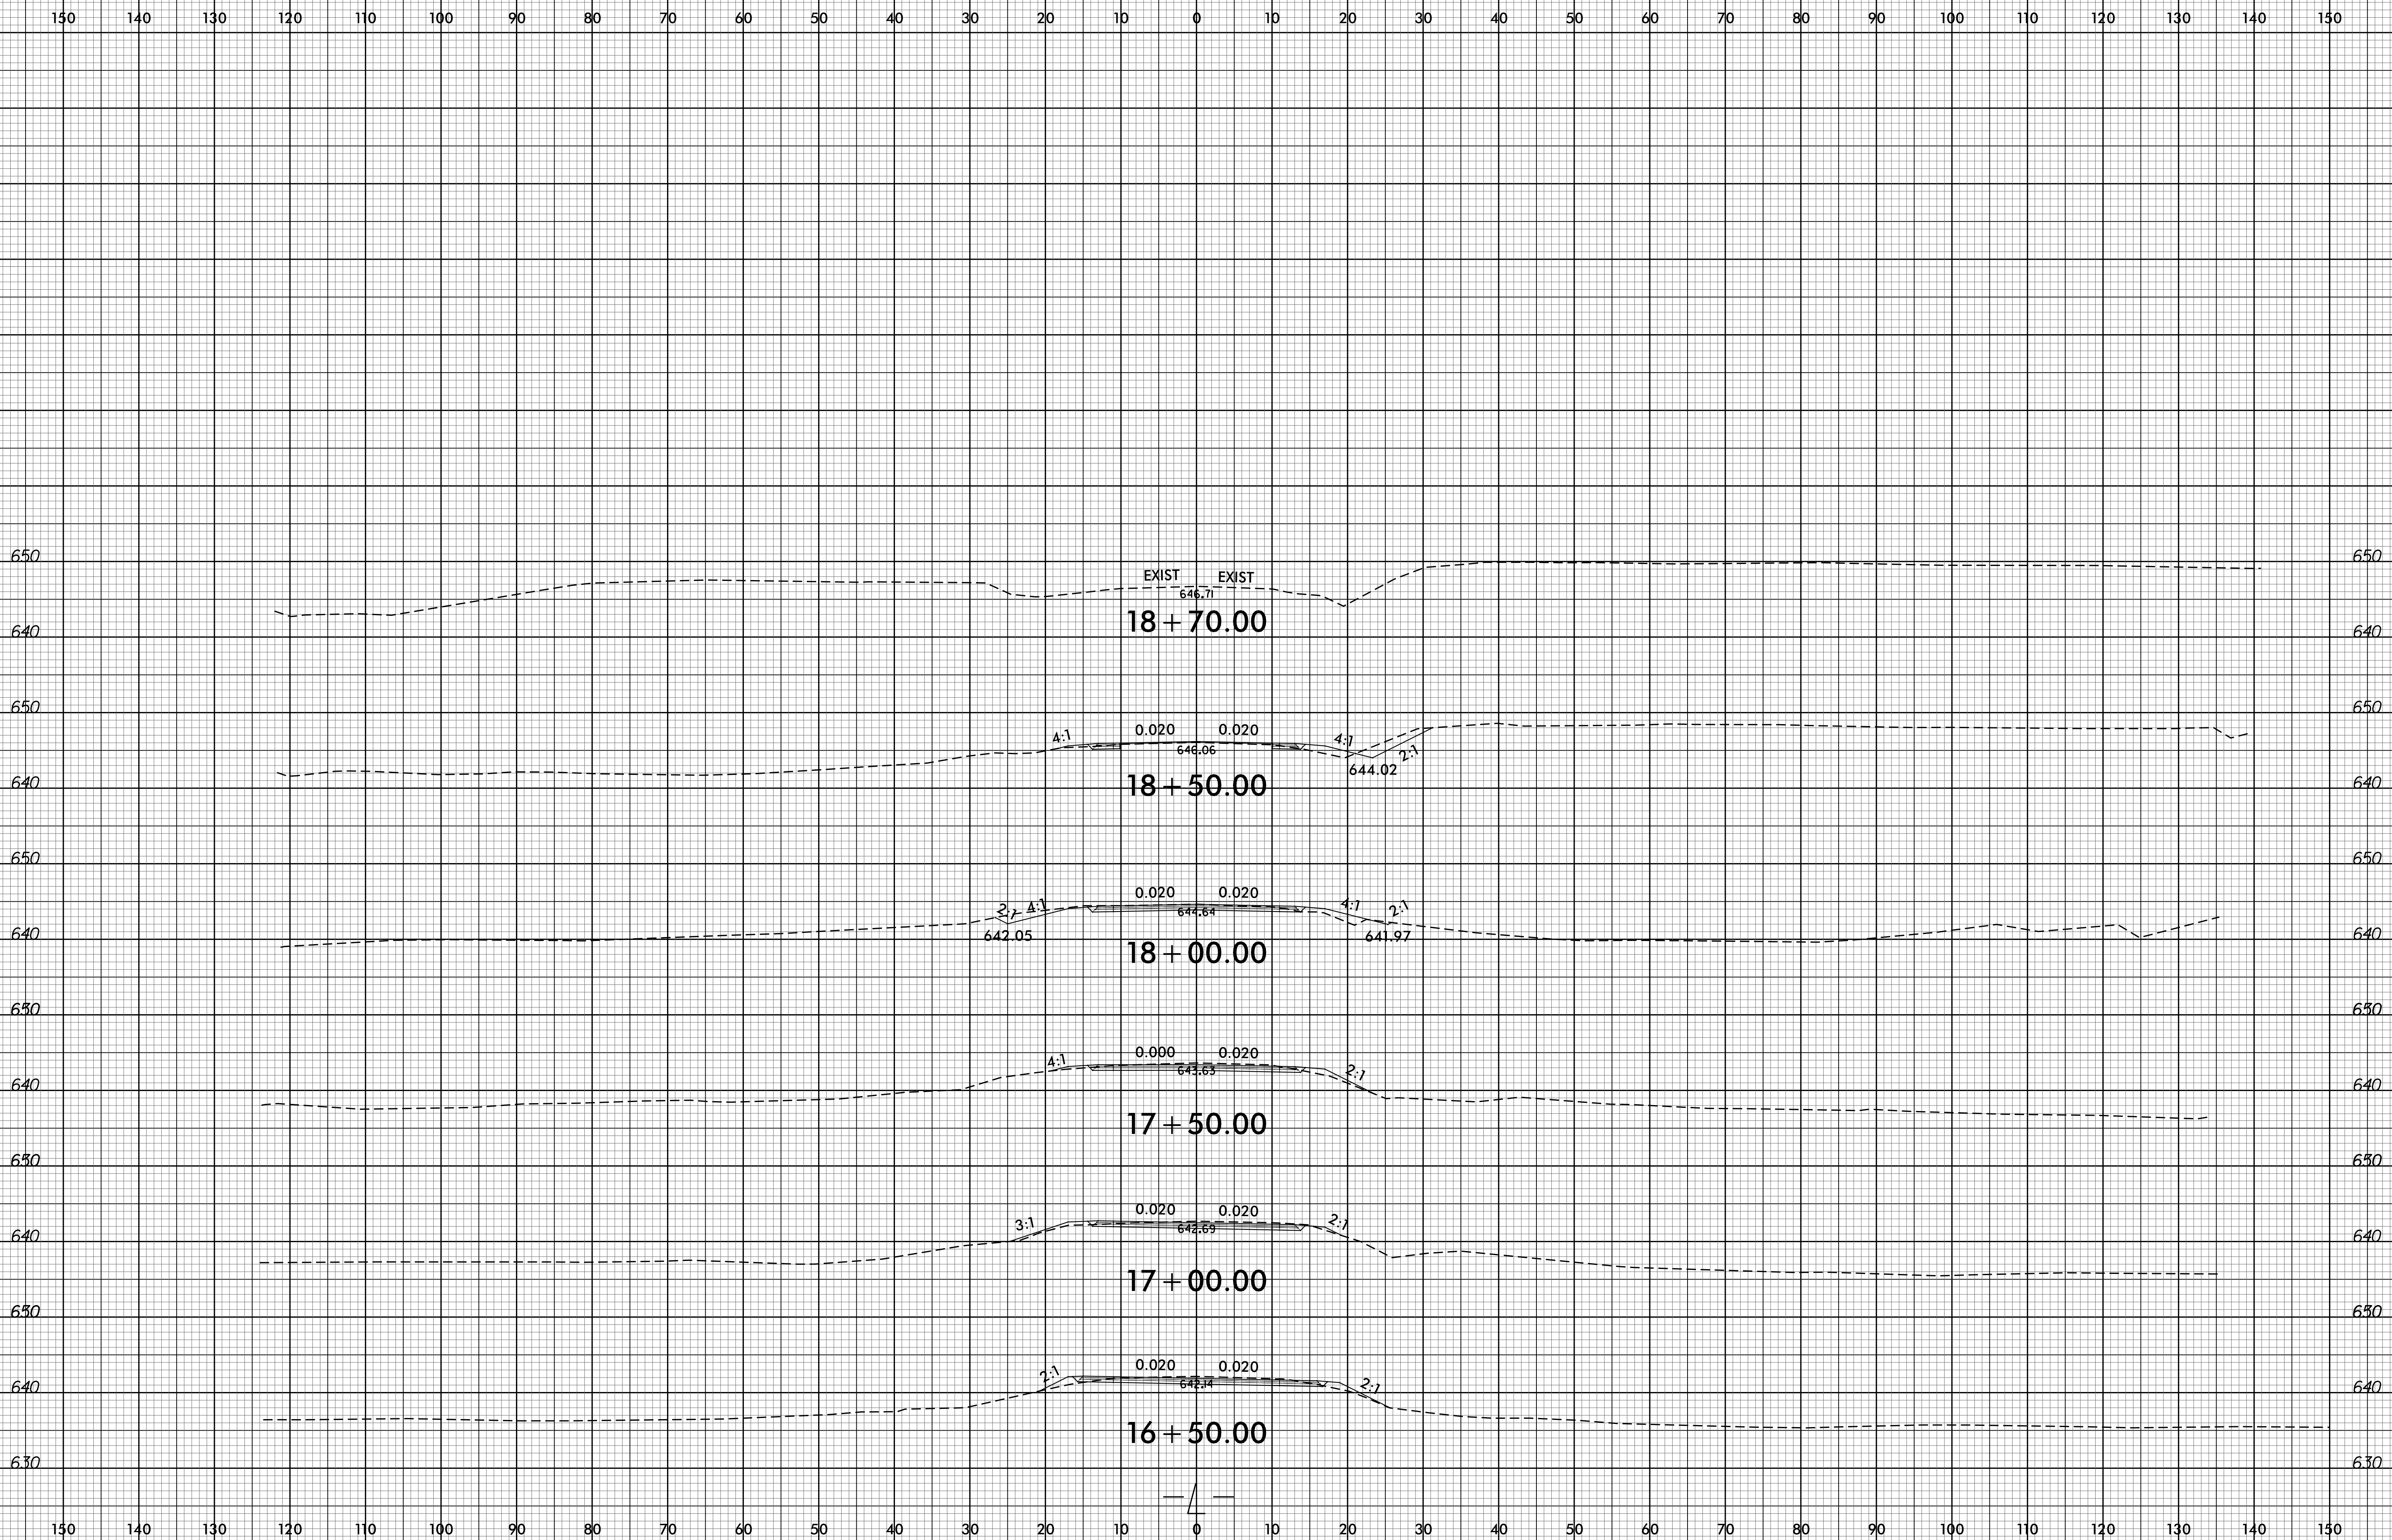

07-JUL-2015 10:16
P:\Roadway\XSC\B4959_Rdy_xp\1.L.dgn
\$\$\$\$\$USERNAME\$\$\$\$\$