


**LOGICAL I/O PROCESSOR PROGRAMMING DETAIL  
TO PRODUCE SPECIAL FYA-PPLT SIGNAL SEQUENCE**

(program controller as shown below)

- FROM MAIN MENU PRESS '2' (PHASE CONTROL), THEN '1' (PHASE CONTROL FUNCTIONS), SCROLL TO THE BOTTOM OF THE MENU AND ENABLE ACT LOGIC COMMANDS 1, 2, 3, 4, 5 AND 6.
- FROM MAIN MENU PRESS '6' (OUTPUTS), THEN '3' (LOGICAL I/O PROCESSOR).

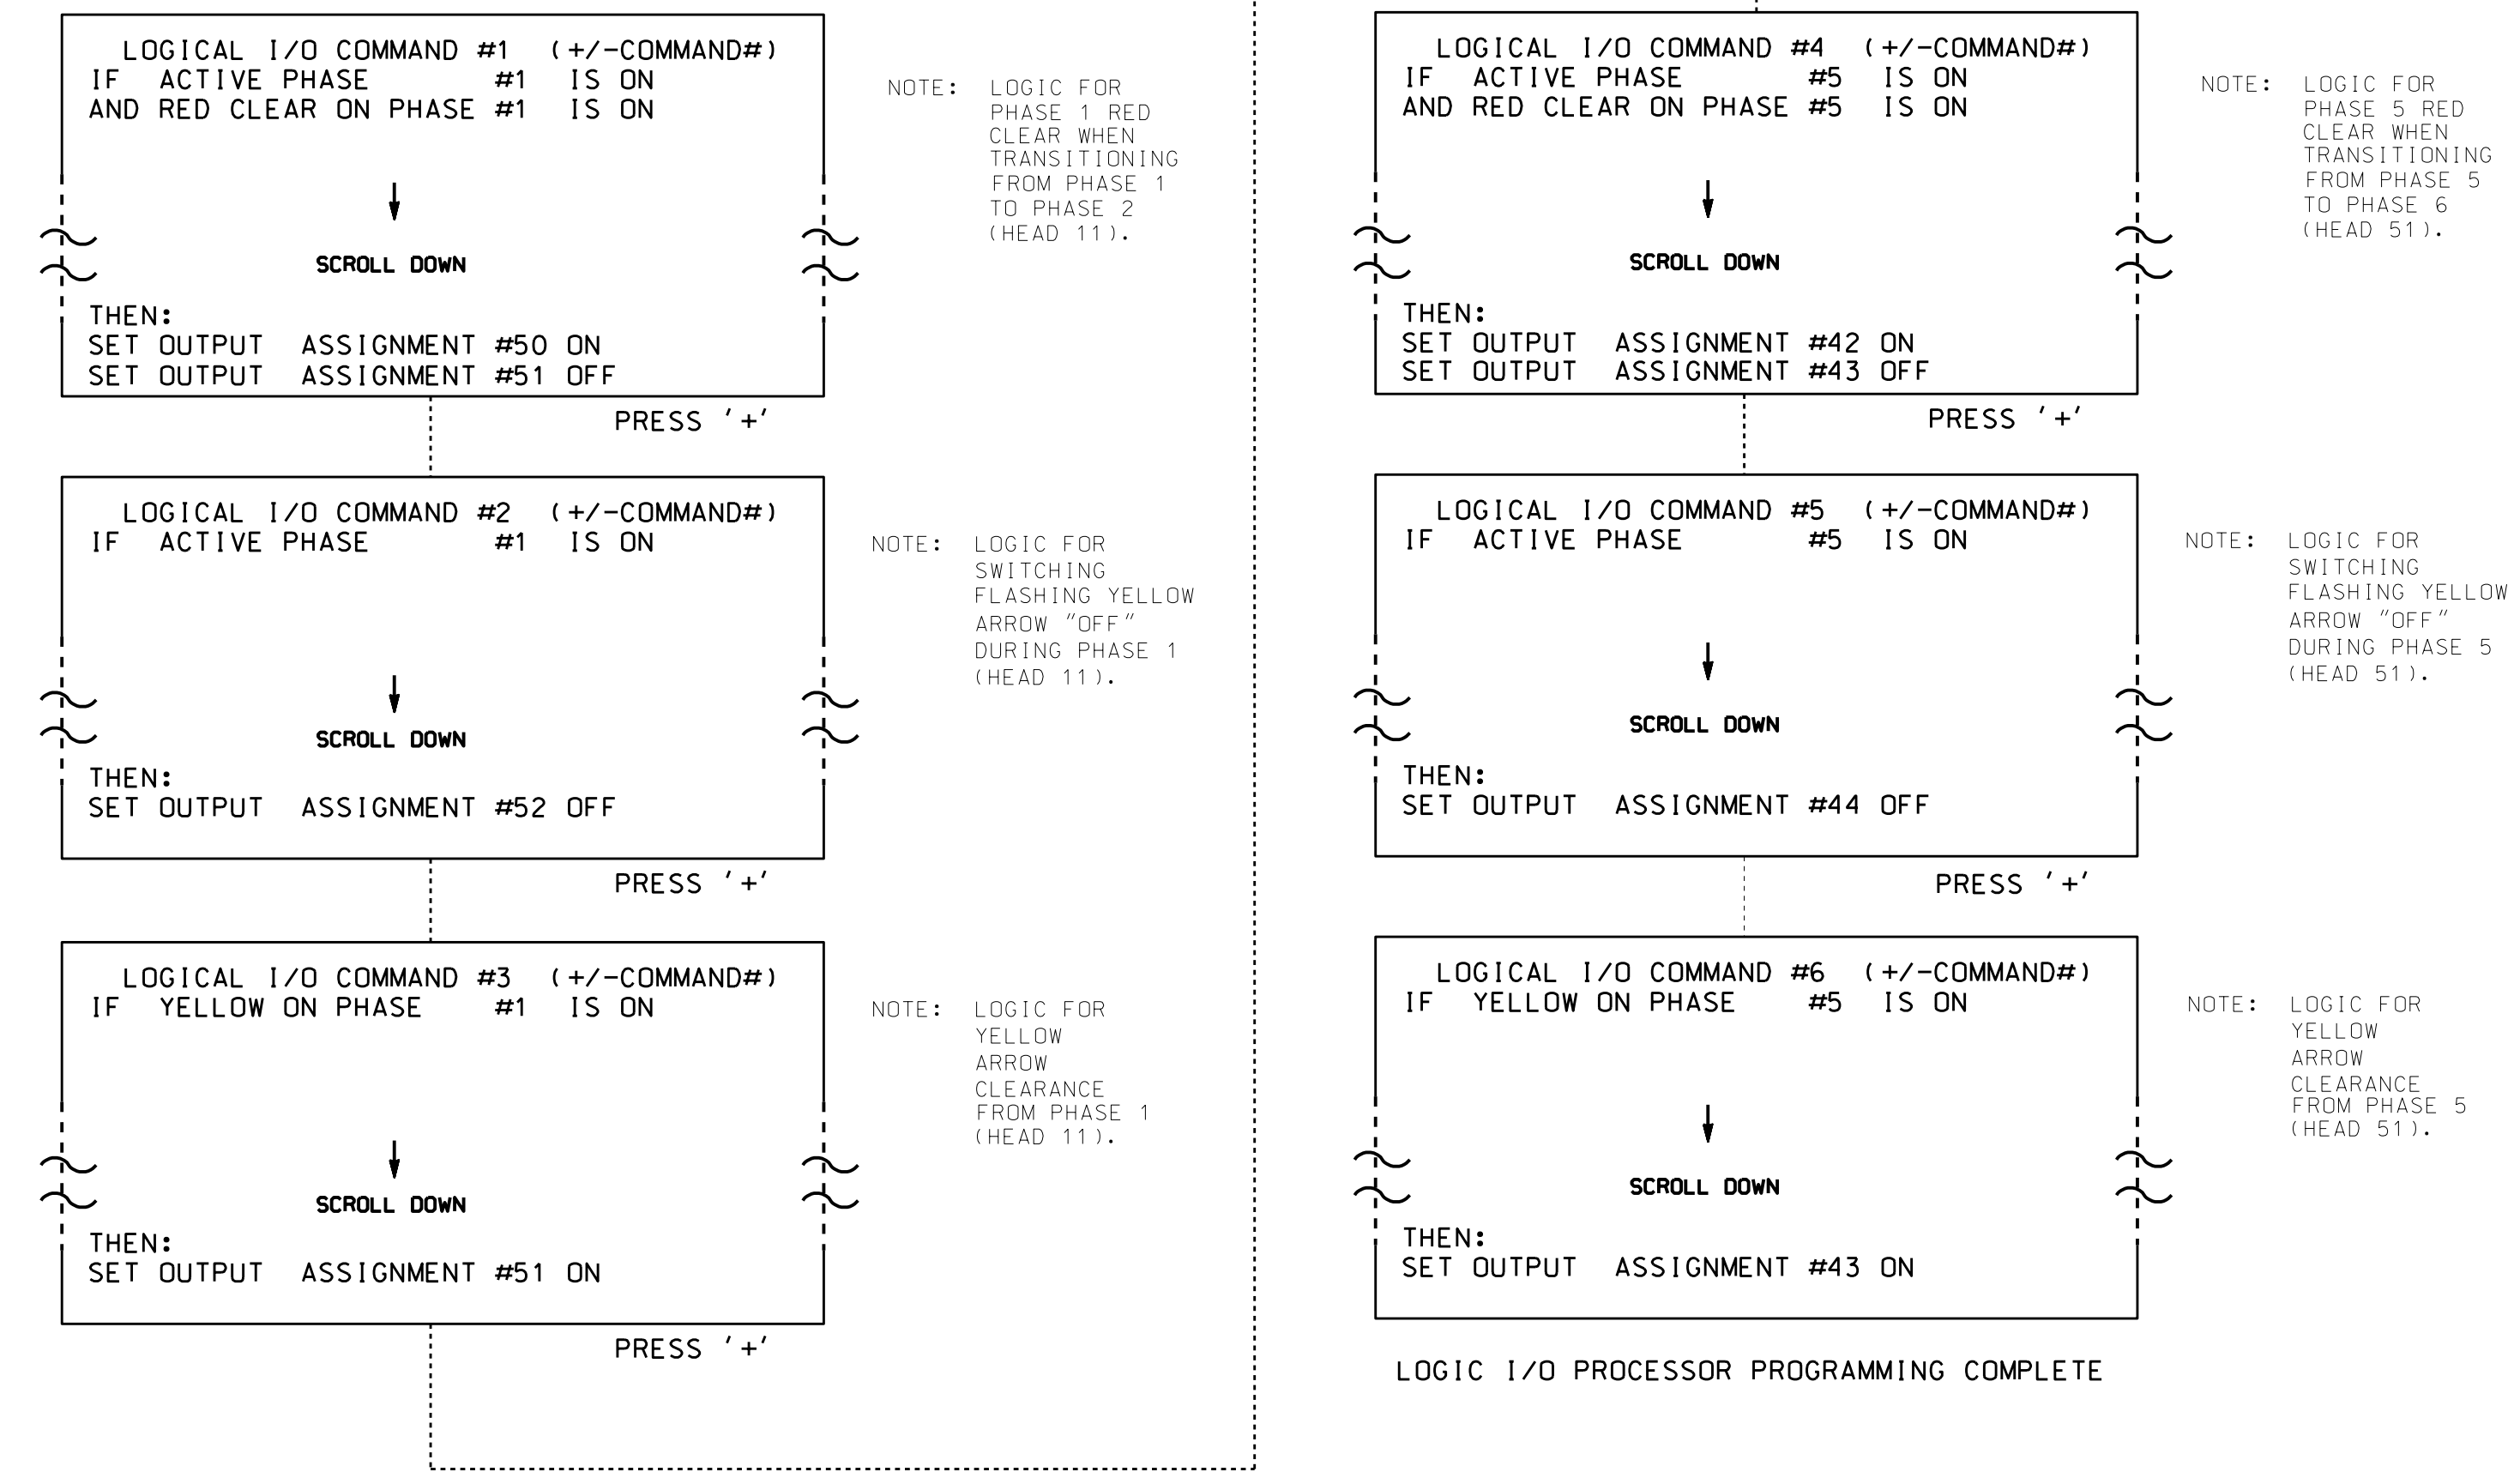

**OUTPUT REFERENCE SCHEDULE**

OUTPUT 42 = Overlap C Red
OUTPUT 43 = Overlap C Yellow
OUTPUT 44 = Overlap C Green
OUTPUT 50 = Overlap A Red
OUTPUT 51 = Overlap A Yellow
OUTPUT 52 = Overlap A Green

**OVERLAP PROGRAMMING DETAIL**

(program controller as shown below)

FROM MAIN MENU PRESS '8' (OVERLAPS), THEN '1' (VEHICLE OVERLAP SETTINGS).

PAGE 1: VEHICLE OVERLAP 'A' SETTINGS  
 PHASE: 12345678910111213141516  
 VEH OVL PARENTS: XX  
 VEH OVL NOT VEH:  
 VEH OVL NOT PED:  
 VEH OVL GRN EXT:  
 STARTUP COLOR: - RED - YELLOW - GREEN  
 FLASH COLORS: - RED - YELLOW X GREEN  
 SELECT VEHICLE OVERLAP OPTIONS: (Y/N)  
 FLASH YELLOW IN CONTROLLER FLASH?...Y  
 GREEN EXTENSION (0-255 SEC)...0.0  
 YELLOW CLEAR (0=PARENT,3-25.5 SEC)...0.0  
 RED CLEAR (0=PARENT,0.1-25.5 SEC)...0.0  
 OUTPUT AS PHASE # (0=NONE, 1-16)...0

PRESS '+' TWICE

PAGE 1: VEHICLE OVERLAP 'C' SETTINGS  
 PHASE: 12345678910111213141516  
 VEH OVL PARENTS: XX  
 VEH OVL NOT VEH:  
 VEH OVL NOT PED:  
 VEH OVL GRN EXT:  
 STARTUP COLOR: - RED - YELLOW - GREEN  
 FLASH COLORS: - RED - YELLOW X GREEN  
 SELECT VEHICLE OVERLAP OPTIONS: (Y/N)  
 FLASH YELLOW IN CONTROLLER FLASH?...Y  
 GREEN EXTENSION (0-255 SEC)...0.0  
 YELLOW CLEAR (0=PARENT,3-25.5 SEC)...0.0  
 RED CLEAR (0=PARENT,0.1-25.5 SEC)...0.0  
 OUTPUT AS PHASE # (0=NONE, 1-16)...0

OVERLAP PROGRAMMING COMPLETE

THIS ELECTRICAL DETAIL IS FOR  
 THE SIGNAL DESIGN: 07-2052  
 DESIGNED: September 2014  
 SEALED: 3/18/2015  
 REVISED: N/A

Electrical Detail - Sheet 2 of 3

	ELECTRICAL AND PROGRAMMING DETAILS FOR:	SR 1113 (East Kivett Drive) at Triangle Lake Road and Dillon Road	SEAL PROFESSIONAL ENGINEER SEAL 022013 GEORGE C. BROWN
	Prepared In the Offices of:	Division 7 Guilford County High Point	PLAN DATE: December 2014 REVIEWED BY: T. Joyce PREPARED BY: C. Strickland REVIEWED BY:
REVISIONS		INIT. DATE	DocuSigned by: George C. Brown 4/17/2015 F12801ED06E8434 DATE
			SIG. INVENTORY NO. 07-2052

I:\APR-2015\_13-23  
 S:\IT\551\115\_Sig\m\work\output\sig\_Mar0511\ck\_lan\072015\_sme\_ie\_xxx.dgn  
 C:\STR\CK1and