


TERMINAL SPLICE CABINET DETAIL

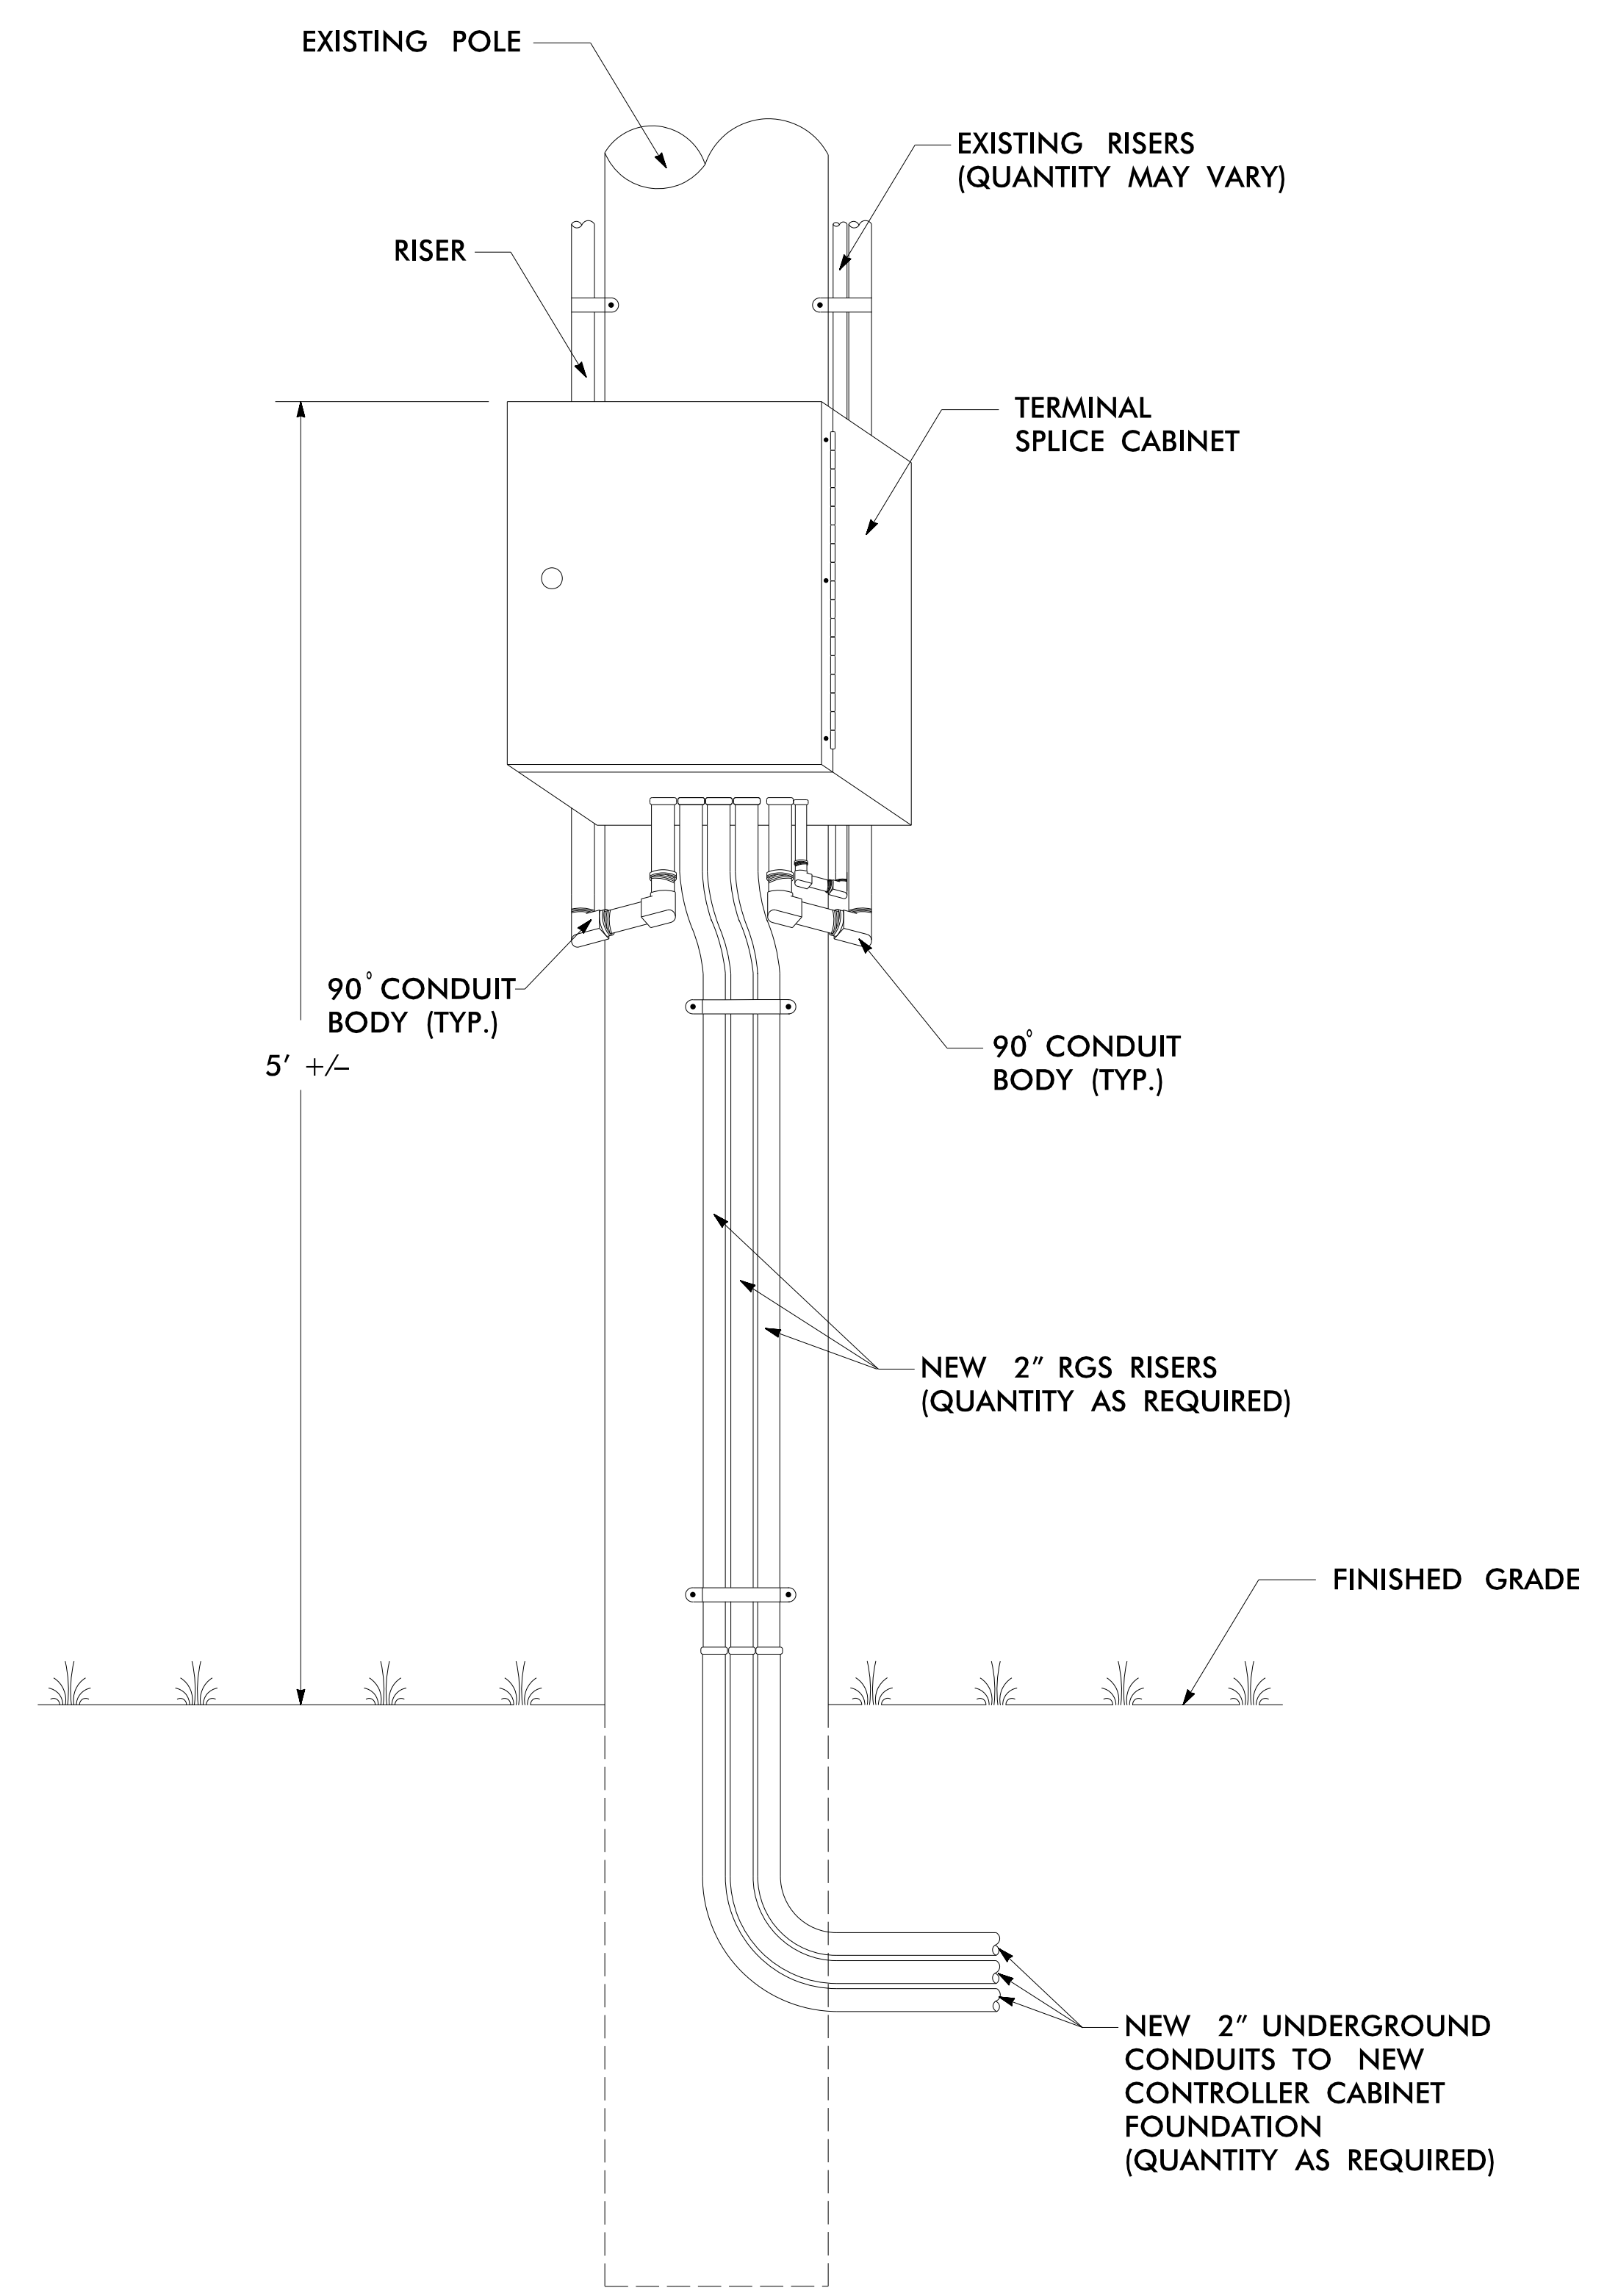

04-JUN-2015 16:49
 T:\Production\ITS\NC\DOT\100037777 - High Point Sig Sys\Special Detail\ITS-5.15.dgn
 SLOC3653 AT LUS291201

ATKINS 1616 EAST MILLBROOK ROAD, SUITE 310
 RALEIGH, NORTH CAROLINA 27609
 (919) 876-6888 NCBEES #F-0326

<p>Prepared for the Offices of: Transportation, Mobility and Safety Division STATE OF NORTH CAROLINA DEPARTMENT OF TRANSPORTATION Intelligent Transportation Systems</p> <p>750 Greenfield Parkway, Garner, NC 27529</p>	High Point Signal System Terminal Splice Cabinet Detail		SEAL
	Division 7 Guilford County High Point	PLAN DATE: June 2015 REVIEWED BY: HA Badgett	
SCALE: NTS	PREPARED BY: BJ Slocum REVIEWED BY: SG Haynie	REVISIONS	INIT. DATE
DocuSigned by: 			6/5/2015
CAD File name: ITS-5.15.dgn			DATE