


LEGEND:

- PROPOSED OR RELOCATED BOX
- EXISTING OUTLET BOX WITH FLEX CONDUIT UNDER FLOOR
- PROPOSED SMFO CABLE
- PROPOSED CATEGORY 5E CABLE
- PROPOSED HDMI VIDEO CABLE
- PROPOSED CONDUIT
- EXISTING CONDUIT
- EXISTING CATEGORY 5E CABLE

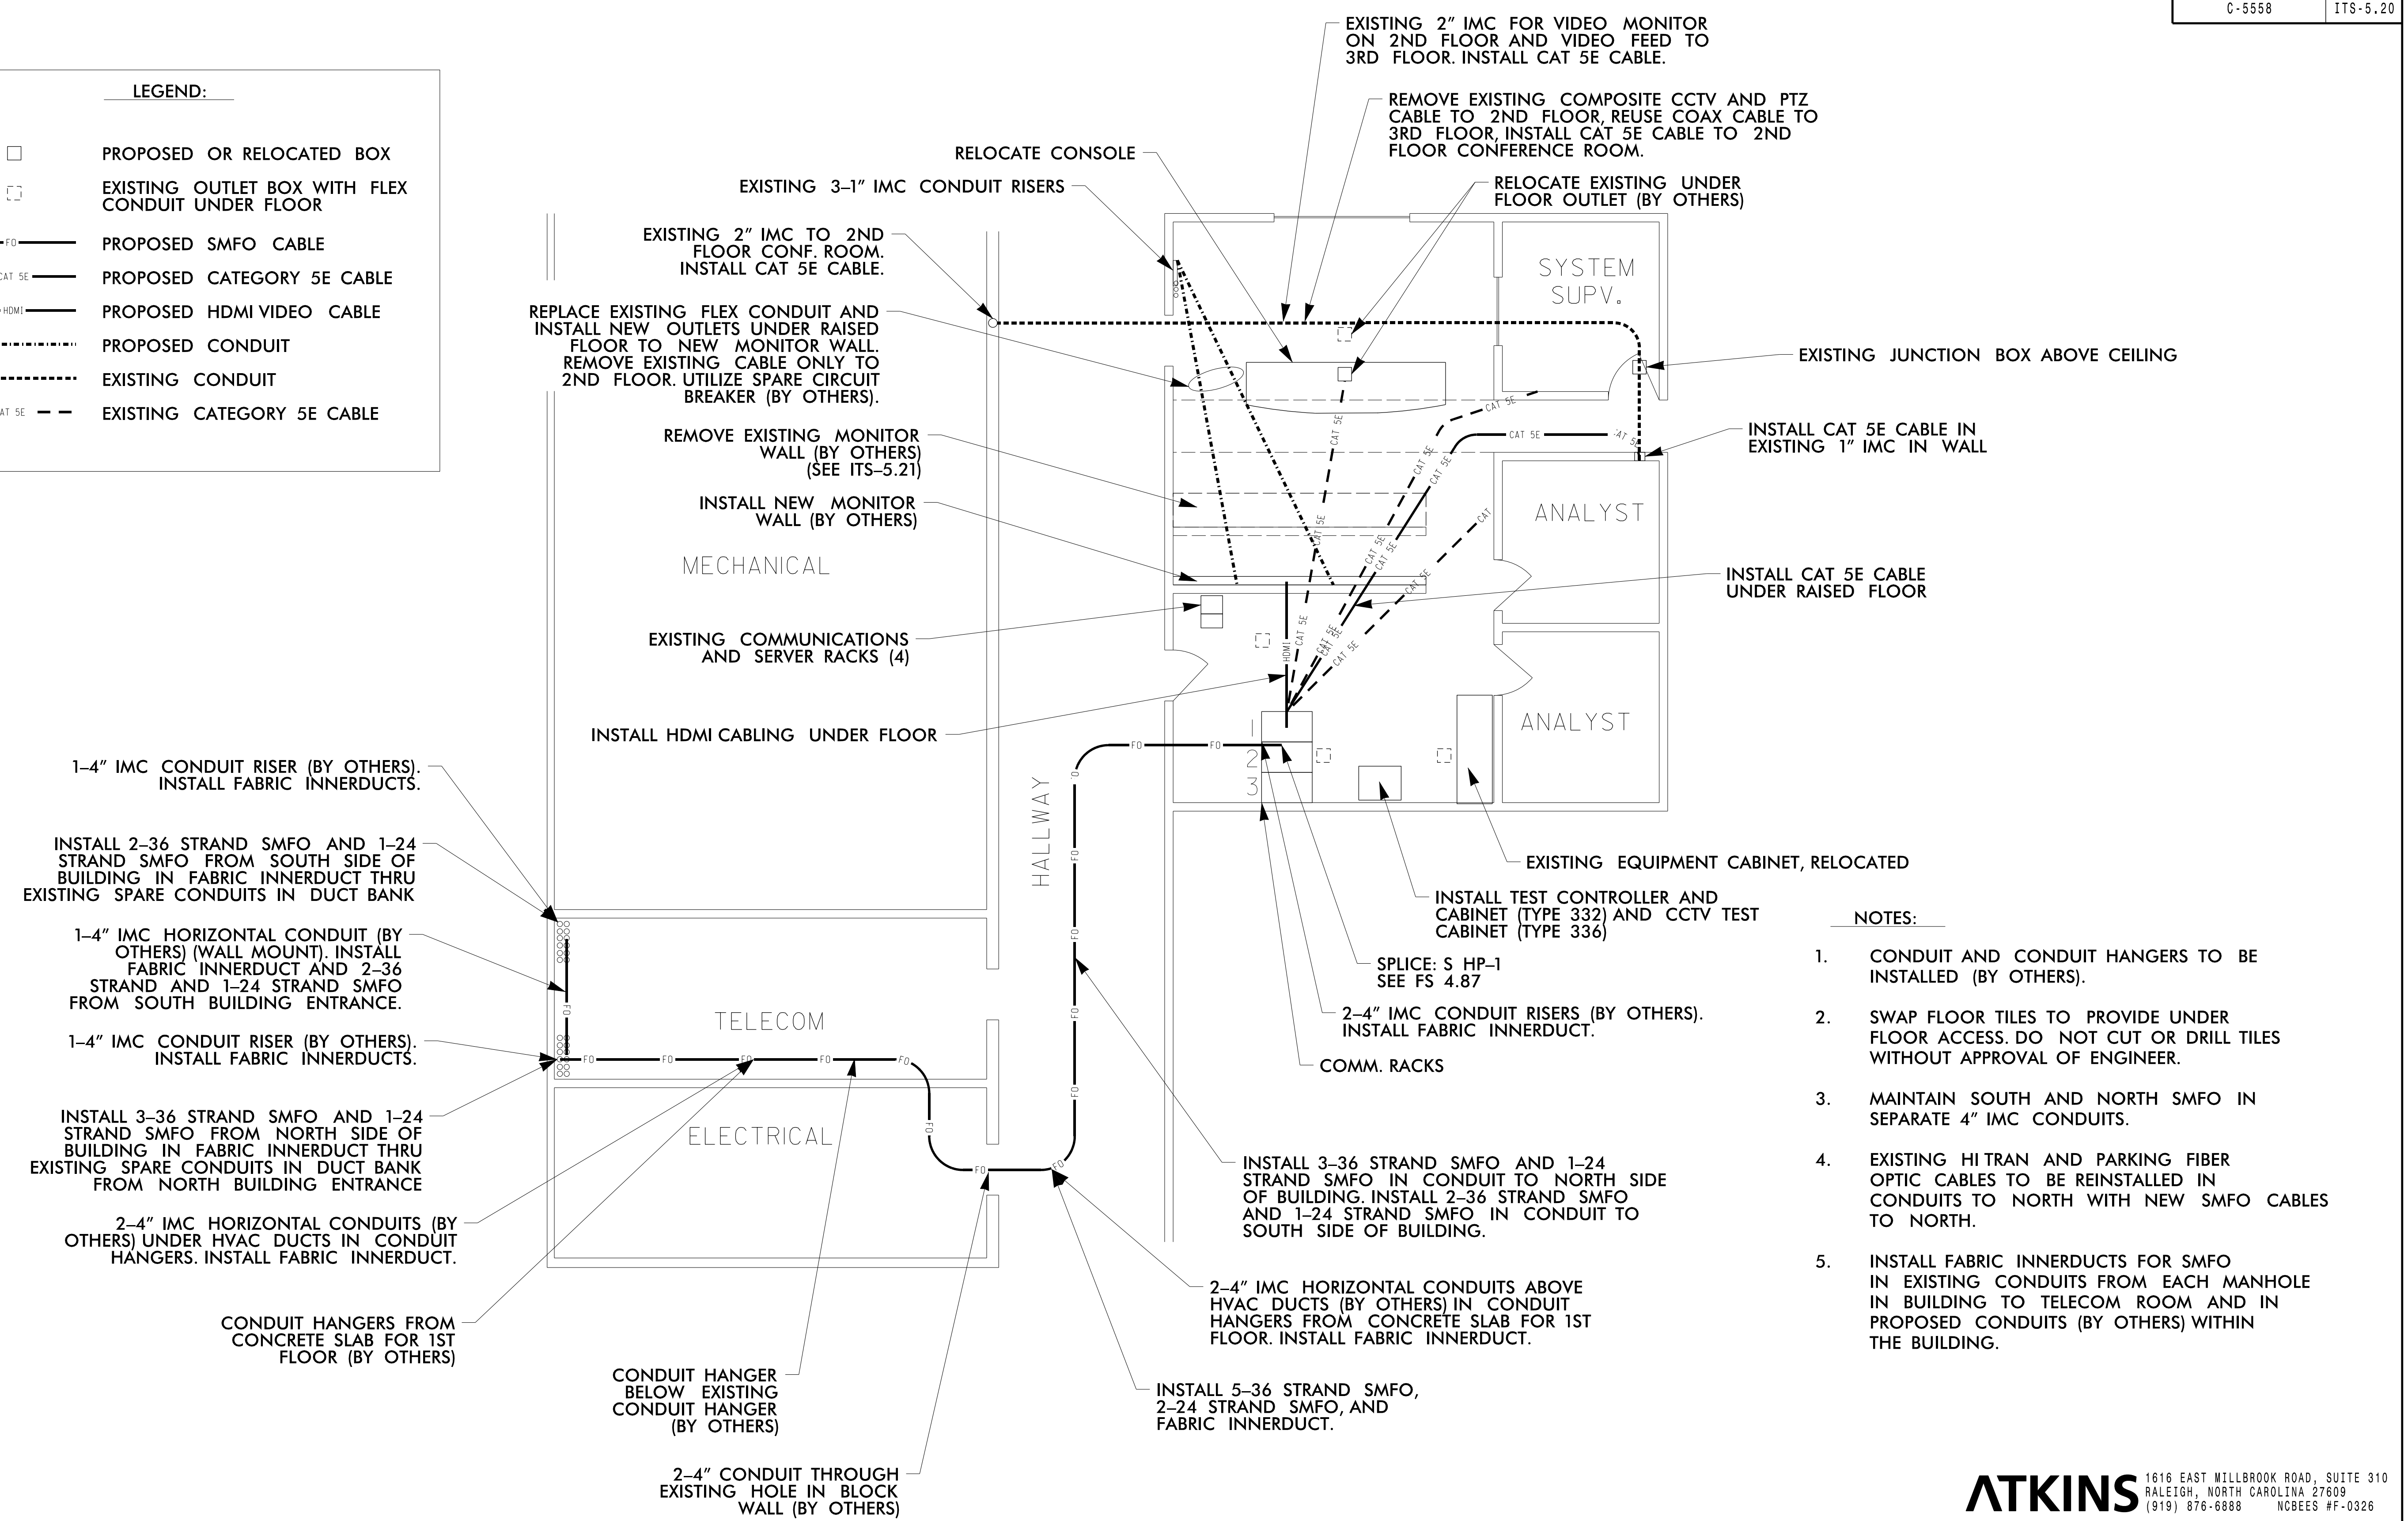

- NOTES:**
- CONDUIT AND CONDUIT HANGERS TO BE INSTALLED (BY OTHERS).
 - SWAP FLOOR TILES TO PROVIDE UNDER FLOOR ACCESS. DO NOT CUT OR DRILL TILES WITHOUT APPROVAL OF ENGINEER.
 - MAINTAIN SOUTH AND NORTH SMFO IN SEPARATE 4" IMC CONDUITS.
 - EXISTING HI TRAN AND PARKING FIBER OPTIC CABLES TO BE REINSTALLED IN CONDUITS TO NORTH WITH NEW SMFO CABLES TO NORTH.
 - INSTALL FABRIC INNERDUCTS FOR SMFO IN EXISTING CONDUITS FROM EACH MANHOLE IN BUILDING TO TELECOM ROOM AND IN PROPOSED CONDUITS (BY OTHERS) WITHIN THE BUILDING.

04-JUN-2015 16:49
 T:\Product\ITSS\ITSS\NC\DOT\100037777 - High Point Sig Sys\Special Detail\ITS-5.20.dgn
 SLOC3653 AT LUS291201

ATKINS 1616 EAST MILLBROOK ROAD, SUITE 310
 RALEIGH, NORTH CAROLINA 27609
 (919) 876-6888 NCBEES #F-0326

	High Point Signal System Municipal Building Modifications		
	Division 7 Guilford County High Point		
PLAN DATE: June 2015	REVIEWED BY: HA Badgett		SEAL 019962 ENGINEER FRED BADGETT
PREPARED BY: BJ Slocum	REVIEWED BY: SG Haynie		
SCALE: NTS	REVISIONS	INIT. DATE	DocuSigned by: DATE: 6/5/2015 CADD Filename: ITS-5.20.dgn