

SUMMARY OF WORK BY CABLE ROUTING PLANS

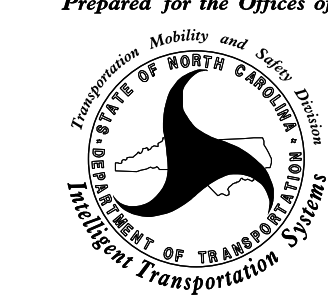
CABLE ROUTING SHEET NUMBER	MESSENGER CABLE (1/4")	BOND MESSENGER CABLE	TRACER WIRE	UNDERGROUND CONDUIT (1 CONDUIT, 1 INCH)	UNDERGROUND CONDUIT (1 CONDUIT, 2 INCH)	UNDERGROUND CONDUIT (2 CONDUIT, 2 INCH)	DIRECTIONAL DRILL (2 CONDUIT, 2 INCH)	JUNCTION BOX (OVER-SIZED)	JUNCTION BOX (SPECIAL-SIZED)	REMOVE EXISTING JUNCTION BOX	REPLACE EXISTING JUNCTION BOX COVER	DELINEATOR MARKER	STANDARD GUY ASSEMBLY	AERIAL GUY ASSEMBLY	SIDEWALK GUY ASSEMBLY	1" RISER WITH WEATHERHEAD FOR CCTV ELEC SERVICE	1" RISER WITH WEATHERHEAD FOR CAT 5E OR COMPOSITE	2" RISER WITH WEATHERHEAD	1" RISER WITH HEAT SHRINK TUBING	2" RISER WITH HEAT SHRINK TUBING	HEAT SHRINK TUBING RETROFIT KIT	DRILL/ CORE DRILL EXIST FOUNDATION
	LF	EA	LF	LF	LF	LF	LF	EA	EA	EA	EA	EA	EA	EA	EA	EA	EA	EA	EA	EA	EA	EA
CRP-6.001	340	2	-	-	20	-	-	-	1	-	-	-	-	-	-	-	-	-	-	1	-	1
CRP-6.002	-	1	-	-	-	-	-	-	-	-	-	-	-	-	-	-	-	-	-	-	-	-
CRP-6.003	235	2	330	-	-	200	135	3	1	-	-	-	2	-	-	-	-	-	-	2	-	-
CRP-6.004	-	1	-	-	-	-	-	-	-	-	-	-	-	-	-	-	-	-	-	-	-	-
CRP-6.005	-	2	-	-	-	-	-	-	-	-	-	-	-	-	-	-	-	-	-	-	-	-
CRP-6.006	125	3	510	-	27	198	85	3	1	1	-	-	1	-	1	-	-	-	-	4	-	1
CRP-6.007	40	1	-	-	-	-	-	-	-	-	-	-	-	-	-	-	-	-	-	-	1	-
CRP-6.008	100	3	-	-	15	-	-	-	-	-	-	-	-	-	-	-	3	-	-	-	1	1
CRP-6.009	-	1	-	-	-	-	-	-	-	-	-	-	-	-	-	-	-	-	-	-	-	-
CRP-6.010	190	2	60	-	-	60	-	1	-	-	-	-	1	-	-	-	-	-	-	1	1	-
CRP-6.011	145	1	630	-	-	405	225	2	1	1	-	-	1	-	-	-	-	-	-	1	-	-
CRP-6.012	540	3	380	-	-	290	90	3	-	-	-	-	5	1	-	-	-	-	-	2	1	-
CRP-6.013	-	3	655	-	60	225	190	2	1	-	-	2	3	-	-	-	-	-	-	1	2	-
CRP-6.014	-	1	-	-	-	-	-	-	-	-	-	-	-	-	-	-	-	-	-	-	1	-
CRP-6.015	85	2	40	-	-	40	-	1	-	-	-	-	-	-	1	-	-	-	-	1	-	-
CRP-6.016	1,420	1	-	-	-	-	-	-	-	-	-	-	-	-	-	-	-	-	-	-	-	-
CRP-6.017	1,070	4	375	-	-	-	375	4	-	-	-	-	2	-	2	-	-	-	-	4	-	-
CRP-6.018	345	1	-	-	-	-	-	-	-	-	-	-	-	-	-	-	-	-	-	-	1	-
CRP-6.019	95	2	75	-	-	-	75	-	1	-	-	-	-	-	-	-	-	-	-	1	1	-
CRP-6.020	125	1	390	-	-	-	390	1	-	-	-	-	1	-	-	-	-	-	-	1	-	-
CRP-6.021	-	3	325	-	-	-	180	1	-	1	-	-	1	-	-	-	-	-	-	-	2	-
CRP-6.022	225	3	285	-	-	-	285	2	-	-	-	-	3	-	2	-	-	-	-	2	1	-
CRP-6.023	-	-	2,005	-	-	1,910	95	3	-	-	-	2	-	-	-	-	-	-	-	-	-	-
CRP-6.024	-	-	1,315	-	-	700	615	2	-	-	-	4	-	-	-	-	-	-	-	-	-	-
CRP-6.025	195	2	330	-	-	195	140	2	-	-	-	-	-	-	1	-	-	-	-	1	-	-
CRP-6.026	-	-	-	-	-	-	-	-	-	-	-	-	-	-	-	-	-	-	-	-	-	-
CRP-6.027	-	-	-	-	-	-	-	-	-	-	-	-	-	-	-	-	-	-	-	-	-	-
CRP-6.028	535	1	430	-	-	150	280	3	1	-	-	1	1	-	-	-	-	-	-	1	-	-
CRP-6.029	955	2	440	-	-	170	275	2	-	-	-	1	1	-	-	-	-	-	-	1	-	-
CRP-6.030	-	2	570	-	35	-	570	-	1	-	-	-	1	-	-	-	1	-	-	1	1	1
CRP-6.031	100	1	240	-	-	-	240	1	-	-	-	-	-	-	1	-	-	-	-	1	-	-
CRP-6.032	-	1	-	-	-	-	-	-	-	-	-	-	-	-	-	-	-	-	-	-	-	-
CRP-6.033	-	2	-	-	-	-	-	-	-	-	-	-	1	-	-	-	-	-	-	-	1	-
CRP-6.034	230	4	180	-	25	130	-	1	2	-	-	-	-	-	-	-	3	-	-	2	1	1
CRP-6.035	490	4	795	-	20	120	675	5	2	-	-	2	3	-	1	-	-	-	-	4	-	1

I:\UN-2015-11\06
 04\rfnsor\at\con\rf\off\c\cur\100037777 - High Point Sig Sys\Special Detail\ssw\Volume I\CRP-1.000.dgn
 WILE2054 AT DUS290140

- Work shown on this sheet is a summary of work for the installation of the fiber-optic cable and CCTV installations that are shown on the cable routing plans (i.e. CRP sheets). Work to be done for traffic signals is shown separately on the signal designs and the "Summary of Work by Intersection" sheets in Volume III of III.

- The items listed above are for informational purposes only and represent work that is necessary to complete the project and are not necessarily pay items. See Summary of Quantites and the Project Special Provisions for defined Pay Items for this contract.

ATKINS 1616 EAST MILLBROOK ROAD, SUITE 310
 RALEIGH, NORTH CAROLINA 27609
 (919) 876-6888 NCBEES #F-0326

 Prepared for the Offices of: Transportation Mobility and Safety Division STATE OF NORTH CAROLINA DEPARTMENT OF TRANSPORTATION Intelligent Transportation Systems 750 Greenfield Parkway, Garner, NC 27529	High Point Signal System Summary of Work by Cable Routing Plans (sheet 1 of 2)		SEAL NORTH CAROLINA PROFESSIONAL SEAL 025892 ENGINEER MELISSA B. TO TH Date: 6/10/2015
	Division 7 PLAN DATE: June 2015 PREPARED BY: LMM SCALE: NTS	Guilford County High Point REVIEWED BY: MB Toth REVIEWED BY: LM Moon REVISIONS INIT. DATE	