

SUMMARY OF WORK BY CABLE ROUTING PLANS

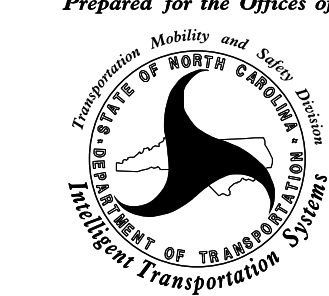

CABLE ROUTING SHEET NUMBER	MESSENGER CABLE (1/4")	BOND MESSENGER CABLE	TRACER WIRE	UNDERGROUND CONDUIT (1 CONDUIT, 1 INCH)	UNDERGROUND CONDUIT (1 CONDUIT, 2 INCH)	UNDERGROUND CONDUIT (2 CONDUIT, 2 INCH)	DIRECTIONAL DRILL (2 CONDUIT, 2 INCH)	JUNCTION BOX (OVER-SIZED)	JUNCTION BOX (SPECIAL-SIZED)	REMOVE EXISTING JUNCTION BOX	REPLACE EXISTING JUNCTION BOX COVER	DELINEATOR MARKER	STANDARD GUY ASSEMBLY	AERIAL GUY ASSEMBLY	SIDEWALK GUY ASSEMBLY	1" RISER WITH WEATHERHEAD FOR CCTV ELEC SERVICE	1" RISER WITH WEATHERHEAD FOR CAT 5E OR COMPOSITE	2" RISER WITH WEATHERHEAD	1" RISER WITH HEAT SHRINK TUBING	2" RISER WITH HEAT SHRINK TUBING	HEAT SHRINK TUBING RETROFIT KIT	DRILL CORE DRILL EXIST FOUNDATION
	LF	EA	LF	LF	LF	LF	LF	EA	EA	EA	EA	EA	EA	EA	EA	EA	EA	EA	EA	EA	EA	EA
CRP-6.106	-	-	-	-	-	-	-	-	-	-	-	-	-	-	-	-	-	-	-	-	-	-
CRP-6.107	-	-	-	-	-	-	-	-	-	-	-	-	-	-	-	-	-	-	-	-	-	-
CRP-6.108	-	-	-	-	-	-	-	-	-	-	-	-	-	-	-	-	-	-	-	-	-	-
CRP-6.109	-	-	-	-	-	-	-	-	-	-	-	-	-	-	-	-	-	-	-	-	-	-
CRP-6.110	-	-	-	-	-	-	-	-	-	-	-	-	-	-	-	-	-	-	-	-	-	-
CRP-6.111	-	-	-	-	-	-	-	-	-	-	-	-	-	-	-	-	-	-	-	-	-	-
CRP-6.112	-	2	-	-	-	-	-	-	-	-	-	-	3	-	-	-	-	-	-	1	-	1
CRP-6.113	-	1	-	-	-	-	-	-	-	-	-	-	2	-	1	-	-	-	-	-	1	-
CRP-6.114	-	2	475	-	25	375	100	1	1	-	-	1	1	-	-	-	-	-	-	1	-	1
CRP-6.115	-	1	-	-	-	-	-	-	-	-	-	-	-	-	-	-	-	-	-	-	-	-
CRP-6.116	-	1	-	-	25	-	-	-	-	-	-	-	-	-	-	-	-	-	-	1	-	-
CRP-6.117	-	1	1,165	-	-	15	-	1	-	1	-	1	-	-	-	-	1	-	-	1	-	-
CRP-6.118	70	2	1,635	-	40	-	290	1	2	1	-	3	1	1	-	-	-	-	-	2	-	1
CRP-6.119	-	-	1,210	-	-	-	-	-	-	-	-	2	-	-	-	-	-	-	-	-	-	-
CRP-6.120	-	-	1,275	-	-	-	-	-	1	1	-	3	-	-	-	-	-	-	-	-	-	-
CRP-6.121	-	1	1,000	-	20	-	-	-	1	1	-	-	1	-	-	-	-	-	-	1	1	-
CRP-6.122	-	1	175	-	-	-	-	-	-	-	-	-	1	-	-	-	-	-	-	-	1	-
CRP-6.123	-	1	-	-	-	-	-	-	-	-	-	-	1	1	-	-	-	-	-	-	-	-
CRP-6.124	-	1	-	-	-	-	-	-	-	-	-	-	-	-	-	-	-	-	-	-	-	-
CRP-6.125	-	1	-	-	-	-	-	-	-	-	-	-	-	-	-	-	-	-	-	-	-	-
CRP-6.126	-	1	-	-	-	-	-	-	-	-	-	-	-	-	-	-	-	-	-	-	1	-
CRP-6.127	-	2	-	-	30	-	-	-	-	-	-	-	1	1	-	-	-	-	-	1	-	-
CRP-6.128	-	1	-	-	-	-	-	-	-	-	-	-	-	-	-	-	-	-	-	-	-	-
CRP-6.129	-	1	-	-	-	-	-	-	-	-	-	-	2	1	-	-	-	-	-	-	1	-
CRP-6.130	120	3	45	-	-	-	-	-	-	-	-	-	2	1	-	1	1	-	1	-	2	-
CRP-6.131	885	2	75	-	-	-	-	1	-	-	-	-	1	-	-	-	-	-	-	-	1	-
CRP-6.132	1,240	1	-	-	-	-	-	-	-	-	-	-	3	-	-	-	-	-	-	-	-	-
CRP-6.133	1,410	1	-	-	-	-	-	-	-	-	-	-	4	1	-	-	-	-	-	-	-	-
CRP-6.134	30	1	550	-	-	275	275	3	1	-	-	1	1	-	-	1	1	-	-	1	-	-
CRP-6.135	1,275	2	170	-	-	170	-	1	-	-	-	-	5	1	-	-	-	-	-	1	-	-
CRP-6.136	1,130	2	230	-	-	60	175	3	-	-	-	1	2	-	-	-	-	-	-	1	-	-
CRP-6.137	970	2	300	-	-	150	150	3	-	-	-	-	2	-	-	-	-	-	-	2	-	-
CRP-6.138	1,095	2	225	-	-	225	-	2	-	-	-	-	4	-	-	-	-	-	-	2	-	-
CRP-6.139	170	2	1,345	-	-	140	85	1	2	1	-	-	1	-	-	-	-	-	-	1	1	-
CRP-6.140	-	1	-	-	-	-	-	-	-	-	-	-	-	-	-	-	-	-	-	-	1	-

- Work shown on this sheet is a summary of work for the installation of the fiber-optic cable and CCTV installations that are shown on the cable routing plans (i.e. CRP sheets). Work to be done for traffic signals is shown separately on the signal designs and the "Summary of Work by Intersection" sheets in Volume III of III.

- The items listed above are for informational purposes only and represent work that is necessary to complete the project and are not necessarily pay items. See Summary of Quantities and the Project Special Provisions for defined Pay Items for this contract.

05-JUN-2015 11:12 D:\atkins\projects\High Point Signal System\Special Detail\ssw\Volume I\CRP-1.006.dgn AT DUS290140

ATKINS 1616 EAST MILLBROOK ROAD, SUITE 310
RALEIGH, NORTH CAROLINA 27609
(919) 876-6888 NCBES #F-0326

 <p>Prepared for the Offices of: Department of Transportation Division of Motor Vehicle Services</p>	<p>High Point Signal System Summary of Work by Cable Routing Plans (sheet 1 of 2)</p>		
	<p>Division 7 Guilford County High Point</p>	<p>SEAL NORTH CAROLINA PROFESSIONAL ENGINEER MELISSA B. TOTH</p>	
<p>750 Greenfield Parkway, Garner, NC 27529</p>	<p>SCALE NTS</p>	<p>PREPARED BY: LMM REVIEWED BY: LM Moon</p>	<p>PLAN DATE: June 2015 REVIEWED BY: MB Toth</p>
<p>REVISIONS</p>		<p>INIT. DATE</p>	<p>DocuSigned by: Melissa B. Toth 6/5/2015 DATE</p>
<p>CADD File name: CRP-1.006.dgn</p>			