

SUMMARY OF WORK BY CABLE ROUTING PLANS

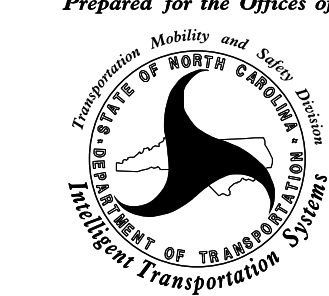

CABLE ROUTING SHEET NUMBER	MESSENGER CABLE (1/4")	BOND MESSENGER CABLE	TRACER WRE	UNDERGROUND CONDUIT (1 CONDUIT, 1 INCH)	UNDERGROUND CONDUIT (1 CONDUIT, 2 INCH)	UNDERGROUND CONDUIT (2 CONDUIT, 2 INCH)	DIRECTIONAL DRILL (2 CONDUIT, 2 INCH)	JUNCTION BOX (OVER-SIZED)	JUNCTION BOX (SPECIAL -SIZED)	REMOVE EXISTING JUNCTION BOX	REPLACE EXISTING JUNCTION BOX COVER	DELINEATOR MARKER	STANDARD GUY ASSEMBLY	AERIAL GUY ASSEMBLY	SIDEWALK GUY ASSEMBLY	1" RISER WITH WEATHERHEAD FOR CCTV ELEC SERVICE	1" RISER WITH WEATHERHEAD FOR CAT 5E OR COMPOSITE	2" RISER WITH WEATHERHEAD	1" RISER WITH HEAT SHRINK TUBING	2" RISER WITH HEAT SHRINK TUBING	HEAT SHRINK TUBING RETROFIT KIT	DRILL/ CORE DRILL EXIST FOUNDATION
	LF	EA	LF	LF	LF	LF	LF	EA	EA	EA	EA	EA	EA	EA	EA	EA	EA	EA	EA	EA	EA	EA
CRP-6.141	-	1	-	-	-	-	-	-	-	-	-	-	-	-	-	-	-	-	-	-	-	-
CRP-6.142	-	2	-	-	-	-	-	-	-	-	-	-	-	-	-	-	-	-	-	-	-	-
CRP-6.143	70	4	360	-	15	145	175	2	1	-	-	1	2	1	1	-	-	-	-	2	1	1
CRP-6.144	360	2	1,020	-	-	-	-	-	1	1	2	-	4	-	1	-	-	-	-	1	1	-
CRP-6.145	-	-	2,080	-	-	-	-	2	1	3	2	-	-	-	-	-	-	-	-	-	-	-
CRP-6.146	-	-	1,375	-	-	-	-	5	1	6	2	-	-	-	-	-	-	-	-	-	-	-
CRP-6.147	-	-	-	-	-	-	-	1	-	1	1	-	-	-	-	-	-	-	-	-	-	-
CRP-6.148	-	-	1,250	-	-	30	-	3	2	5	3	-	-	-	-	-	-	-	-	-	-	-
CRP-6.149	165	5	250	-	-	-	-	-	1	1	-	-	4	-	2	-	-	-	-	3	1	-
CRP-6.150	-	2	55	-	-	-	-	-	-	-	-	-	-	-	-	-	-	-	-	1	1	-
CRP-6.151	45	2	355	-	-	-	-	-	-	-	1	-	-	-	-	-	-	-	-	1	1	-
CRP-6.152	-	2	-	-	-	-	-	-	-	-	-	-	-	-	-	-	-	-	-	1	1	-
CRP-6.153	-	-	1,165	-	-	15	-	-	-	-	-	2	-	-	-	-	-	-	-	-	-	-
CRP-6.154	-	2	1,230	-	-	-	-	-	1	1	1	1	-	-	-	-	-	-	-	-	2	-
CRP-6.155	-	-	1,185	-	-	-	-	-	-	-	-	1	-	-	-	-	-	-	-	-	-	-
CRP-6.156	-	-	1,275	-	-	-	-	-	-	-	-	-	-	-	-	-	-	-	-	-	-	-
CRP-6.157	-	1	-	-	-	-	-	-	-	-	-	-	-	-	-	-	-	-	-	-	1	-
CRP-6.158	575	1	-	-	-	-	-	-	-	-	-	-	3	-	3	-	-	-	-	-	-	-
CRP-6.159	80	2	450	-	-	225	225	2	-	-	-	-	1	-	-	-	-	-	-	1	-	-
CRP-6.160	-	-	1,855	-	5	-	255	2	1	1	-	-	-	-	-	-	-	-	-	-	-	-
CRP-6.161	-	-	1,125	-	-	-	-	1	1	2	-	-	-	-	-	-	-	-	-	-	-	-
CRP-6.162	-	-	1,915	-	-	-	-	2	2	4	-	-	-	-	-	-	-	-	-	-	-	-
CRP-6.163	-	-	2,270	-	15	-	-	-	1	1	2	-	-	-	-	-	-	-	-	-	-	-
CRP-6.164	-	-	1,600	-	-	-	-	1	-	1	-	-	-	-	-	-	-	-	-	-	-	-
CRP-6.165	160	5	765	-	-	-	220	5	-	5	-	-	2	-	-	-	-	-	-	3	3	-
CRP-6.166	-	-	3,210	-	-	175	150	7	2	8	1	-	-	-	-	-	-	-	-	-	-	-
CRP-6.167	-	-	280	-	-	-	150	1	1	1	-	-	-	-	-	-	-	-	-	-	-	-
CRP-6.168	-	2	2,695	-	45	-	55	1	4	5	-	-	-	-	-	-	-	-	-	1	1	-
CRP-6.169	-	4	1,100	-	60	-	175	2	2	2	-	-	2	1	2	-	-	-	-	3	1	-
CRP-6.170	40	2	-	-	-	-	-	-	-	-	-	-	1	-	-	-	-	-	-	1	1	-
CRP-6.171	90	1	700	-	-	-	700	1	-	-	-	-	1	-	-	-	-	-	-	1	-	-
CRP-6.172	40	4	-	-	-	-	-	-	-	-	-	-	-	-	1	-	3	-	-	1	2	1
CRP-6.173	-	2	105	-	20	-	-	-	1	-	-	-	-	-	-	-	-	-	-	1	1	-
CRP-6.174	-	1	-	-	20	-	-	1	-	-	-	-	-	-	-	-	-	-	-	1	-	1
CRP-6.175	100	2	120	-	-	-	120	1	-	-	-	-	-	-	1	-	-	-	-	1	1	-

- Work shown on this sheet is a summary of work for the installation of the fiber-optic cable and CCTV installations that are shown on the cable routing plans (i.e. CRP sheets). Work to be done for traffic signals is shown separately on the signal designs and the "Summary of Work by Intersection" sheets in Volume III of III.

- The items listed above are for informational purposes only and represent work that is necessary to complete the project and are not necessarily pay items. See Summary of Quantities and the Project Special Provisions for defined Pay Items for this contract.

16 JUN 2015 16:58 D:\atkins\corporate\information\proj\c\cur\100037777 - High Point Sig Sys\Special Detail\isw\Volume I\CRP-1.008.dgn WILE2054 AT DUS290140

ATKINS 1616 EAST MILLBROOK ROAD, SUITE 310
RALEIGH, NORTH CAROLINA 27609
(919) 876-6888 NCBES #F-0326

 <p>Prepared for the Offices of: Department of Transportation 750 Greenfield Parkway, Garner, NC 27529</p>	<p>High Point Signal System Summary of Work by Cable Routing Plans (sheet 1 of 2)</p>		 <p>SEAL NORTH CAROLINA PROFESSIONAL ENGINEER MELISSA B. TOTH</p>								
	<p>Division 7 Guilford County High Point</p> <p>PLAN DATE: June 2015 REVIEWED BY: MB Toth</p> <p>PREPARED BY: LMM REVIEWED BY: LM Moon</p>	<p>SCALE: NTS</p>									
<p>REVISIONS</p> <table border="1"> <thead> <tr> <th>NO.</th> <th>DATE</th> <th>INIT.</th> <th>DATE</th> </tr> </thead> <tbody> <tr> <td> </td> <td> </td> <td> </td> <td> </td> </tr> </tbody> </table>		NO.	DATE	INIT.	DATE					<p>Designed by: <i>Melissa B. Toth</i> 6/17/2015 DATE</p> <p>CADD Filename: CRP-1.008.dgn</p>	
NO.	DATE	INIT.	DATE								