

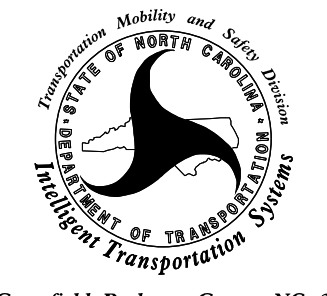
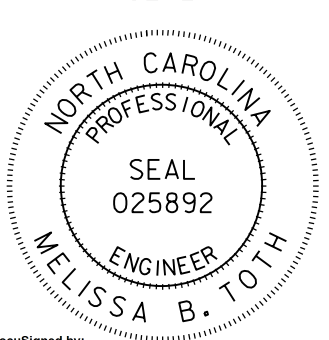
# SUMMARY OF WORK BY CABLE ROUTING PLANS

CABLE ROUTING SHEET NUMBER	MESSENGER CABLE (1/4")	BOND MESSENGER CABLE	TRACER WIRE	UNDERGROUND CONDUIT (1 CONDUIT, 1 INCH)	UNDERGROUND CONDUIT (1 CONDUIT, 2 INCH)	UNDERGROUND CONDUIT (2 CONDUIT, 2 INCH)	DIRECTIONAL DRILL (2 CONDUIT, 2 INCH)	JUNCTION BOX (OVER-SIZED)	JUNCTION BOX (SPECIAL-SIZED)	REMOVE EXISTING JUNCTION BOX	REPLACE EXISTING JUNCTION BOX COVER	DELINEATOR MARKER	STANDARD GUY ASSEMBLY	AERIAL GUY ASSEMBLY	SIDEWALK GUY ASSEMBLY	1" RISER WITH WEATHERHEAD FOR CCTV ELEC SERVICE	1" RISER WITH WEATHERHEAD FOR CAT 5E OR COMPOSITE	2" RISER WITH WEATHERHEAD	1" RISER WITH HEAT SHRINK TUBING	2" RISER WITH HEAT SHRINK TUBING	HEAT SHRINK TUBING RETROFIT KIT	DRILL/ CORE DRILL EXIST FOUNDATION
	LF	EA	LF	LF	LF	LF	LF	EA	EA	EA	EA	EA	EA	EA	EA	EA	EA	EA	EA	EA	EA	EA
CRP-6.281	55	1	465	-	-	-	465	1	1	-	-	1	1	-	-	-	-	-	-	1	-	-
CRP-6.282	1,060	1	155	-	-	-	155	1	-	-	-	-	2	-	1	-	-	-	-	1	-	-
CRP-6.283	-	-	1,285	-	-	-	-	-	1	1	-	1	-	-	-	-	1	-	-	-	-	-
CRP-6.284	-	-	1,330	-	-	-	-	-	1	1	1	1	-	-	-	-	-	-	-	-	-	-
CRP-6.285	-	-	1,150	-	-	-	-	-	2	2	-	-	-	-	-	-	1	-	-	-	-	-
CRP-6.286	-	2	1,895	-	-	40	-	-	1	-	-	2	-	-	1	-	-	-	-	2	-	-
CRP-6.287	-	2	170	-	-	-	-	-	-	-	-	-	2	1	-	-	-	-	-	1	-	-
CRP-6.288	-	1	-	-	-	-	-	-	-	-	-	-	1	1	-	-	-	-	-	-	1	-
CRP-6.289	-	1	-	-	-	-	-	-	-	-	-	-	-	-	-	-	-	-	-	-	-	-
CRP-6.290	-	3	47	-	47	-	-	-	-	-	-	-	4	-	-	-	1	-	-	-	3	1
CRP-6.291	-	1	-	-	-	-	-	-	-	-	-	-	-	-	-	-	-	-	-	-	-	-
CRP-6.292	-	1	-	-	-	-	-	-	-	-	-	-	1	-	-	-	-	-	-	-	-	-
CRP-6.293	-	1	-	-	-	-	-	-	-	-	-	-	-	-	-	-	-	-	-	-	-	-
CRP-6.294	-	1	-	-	-	-	-	-	-	-	-	-	1	-	-	-	-	-	-	-	-	-
CRP-6.295	520	2	675	-	-	205	470	4	1	-	-	2	2	-	-	-	-	-	-	2	-	-
CRP-6.296	30	2	-	-	-	-	-	-	-	-	-	-	1	-	-	1	1	-	1	-	-	-
CRP-6.297	-	1	-	-	-	-	-	-	-	-	-	-	-	-	-	-	-	-	-	-	-	-
CRP-6.298	30	2	-	-	-	-	-	-	-	-	-	-	-	-	-	-	-	-	-	1	-	-
CRP-6.299	-	1	-	-	-	-	-	-	-	-	-	-	1	1	-	-	1	-	-	1	-	-
CRP-6.300	-	1	-	-	-	-	-	-	-	-	-	-	-	-	-	-	-	-	-	-	-	-
CRP-6.301	-	2	1,235	-	55	785	395	3	1	-	-	-	1	-	-	-	1	-	-	2	-	-
CRP-6.302	235	2	75	-	-	75	-	1	-	-	-	-	4	-	-	-	-	-	-	1	1	-
CRP-6.303	435	2	-	-	-	-	-	-	-	-	-	-	3	-	-	-	-	-	-	-	1	-
CRP-6.304	-	1	-	-	-	-	-	-	-	-	-	-	-	-	-	-	-	-	-	-	-	-
CRP-6.305	-	1	-	-	-	-	-	-	-	-	-	-	1	-	-	-	-	-	-	-	-	-
CRP-6.306	380	4	285	-	-	285	-	2	-	-	-	1	2	-	1	-	1	-	1	1	1	-
CRP-6.307	-	1	-	-	-	-	-	-	-	-	-	-	2	-	-	-	-	-	-	-	-	-
CRP-6.308	-	1	-	-	-	-	-	-	-	-	-	-	2	-	-	-	-	-	-	1	-	-
CRP-6.309	-	2	150	-	90	-	-	-	-	-	-	-	1	-	-	-	1	-	-	-	2	1
CRP-6.310	1,170	2	-	-	-	-	-	-	-	-	-	-	2	2	-	-	-	-	-	-	-	-
CRP-6.311	165	1	-	-	-	15	-	-	-	-	-	-	7	1	-	-	-	-	-	1	-	-
CRP-6.312	30	3	-	-	-	-	-	-	-	-	-	-	-	-	-	-	1	-	1	-	1	-
CRP-6.313	-	2	-	-	-	-	-	-	-	-	-	-	-	-	-	-	-	-	-	1	1	-
CRP-6.314	795	3	230	-	-	230	-	-	1	-	-	-	3	-	-	-	-	-	-	1	1	-
CRP-6.315	-	-	1,330	-	-	1,100	230	6	-	-	-	-	-	2	-	-	-	-	-	-	-	-

- Work shown on this sheet is a summary of work for the installation of the fiber-optic cable and CCTV installations that are shown on the cable routing plans (i.e. CRP sheets). Work to be done for traffic signals is shown separately on the signal designs and the "Summary of Work by Intersection" sheets in Volume III of III.
- The items listed above are for informational purposes only and represent work that is necessary to complete the project and are not necessarily pay items. See Summary of Quantities and the Project Special Provisions for defined Pay Items for this contract.

16-JUN-2015 16:58 D:\atkins\project\100037777 - High Point Sig Sys\Special Detail\100037777 - High Point Sig Sys\Volume I\CRP-1.016.dgn

**ATKINS** 1616 EAST MILLBROOK ROAD, SUITE 310  
RALEIGH, NORTH CAROLINA 27609  
(919) 876-6888 NCBES #F-0326

 Prepared for the Offices of: Division of Transportation Department of Transportation 750 Greenfield Parkway, Garner, NC 27529	High Point Signal System Summary of Work by Cable Routing Plans (sheet 1 of 2)		SEAL  NORTH CAROLINA PROFESSIONAL ENGINEER MELISSA B. TOTH 025892
	Division 7 Guilford County High Point	PLAN DATE: June 2015 PREPARED BY: LMM SCALE: NTS	