

# SUMMARY OF WORK BY CABLE ROUTING PLANS

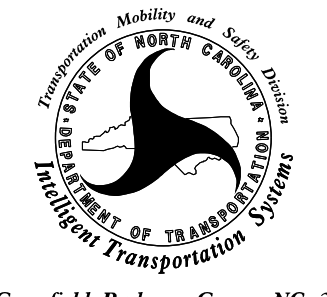
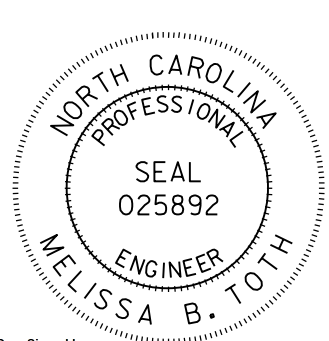
CABLE ROUTING SHEET NUMBER	COMMUNICATIONS CABLE (24-FIBER)	COMMUNICATIONS CABLE (36-FIBER)	DROP CABLE (6-FIBER)	HANDLASH & AERIAL CABLE PROTECTOR	SPLICE ENCLOSURE	MODIFY EXISTING SPLICE	INTERCONNECT CENTER	ETHERNET EDGE SWITCH	REMOVE EXISTING COMMUNICATIONS CABLE	REMOVE SPLICE CABINET	REMOVE CCTV CABINET	INSTALL CCTV CAMERA ASSEMBLY	REMOVE EX CCTV ASSEMBLY	INSTALL CCTV CABINET (336A, POLE)	INSTALL CCTV CABINET (NEMA 4, POLE)	INSTALL CCTV CABINET (336A, BUILDING)	INSTALL CCTV CABINET (336A, BASE) WITH FOUNDATION	CCTV WOOD POLE (55')	CCTV WOOD POLE (70')	ETHERNET CABLE (CAT 5E)	LOW VOLTAGE POWER CABLE (24VAC)	MODIFY ELEC SERVICE FOR CCTV	INSTALL DISCONNECT FOR CCTV	NEWELEC SERVICE FOR CCTV	INSTALL 5/8" x 10' GROUNDING ELECTRODE FOR POWER	DIGITAL VIDEO ENCODER
	LF	LF	LF	LF	EA	EA	EA	EA	LF	EA	EA	EA	EA	EA	EA	EA	EA	EA	EA	LF	LF	EA	EA	EA	EA	
CRP-6.281	605	-	-	-	1	-	-	-	-	-	-	-	-	-	-	-	-	-	-	-	-	-	-	-	-	
CRP-6.282	1,350	-	-	-	-	-	-	-	-	-	-	-	-	-	-	-	-	-	-	-	-	-	-	-	-	
CRP-6.283	-	1,315	365	-	1	-	1	1	1,350	-	1	1	1	-	1	-	-	-	-	85	85	-	-	-	-	
CRP-6.284	-	1,290	90	-	1	-	1	1	1,270	-	-	-	-	-	-	-	-	-	-	-	-	-	-	-	-	
CRP-6.285	-	1,250	400	-	2	-	2	2	1,150	-	1	1	1	1	-	-	-	-	-	-	-	-	-	1	3	
CRP-6.286	-	2,055	350	-	1	-	2	2	1,880	1	-	-	-	-	-	-	-	-	-	-	-	-	-	-	-	
CRP-6.287	-	1,580	-	-	-	-	-	-	190	-	-	-	-	-	-	-	-	-	-	-	-	-	-	-	-	
CRP-6.288	-	1,340	195	-	1	-	1	1	55	-	-	-	-	-	-	-	-	-	-	-	-	-	-	-	-	
CRP-6.289	-	1,390	-	-	-	-	-	-	-	-	-	-	-	-	-	-	-	-	-	-	-	-	-	-	-	
CRP-6.290	-	1,585	832	-	2	-	3	3	25	-	1	1	1	-	1	-	-	-	-	60	60	-	-	-	-	
CRP-6.291	-	1,395	-	-	-	-	-	-	-	-	-	-	-	-	-	-	-	-	-	-	-	-	-	-	-	
CRP-6.292	-	1,360	-	-	-	-	-	-	-	-	-	-	-	-	-	-	-	-	-	-	-	-	-	-	-	
CRP-6.293	-	1,300	-	-	-	-	-	-	-	-	-	-	-	-	-	-	-	-	-	-	-	-	-	-	-	
CRP-6.294	-	1,460	-	-	-	-	-	-	-	1	-	-	-	-	-	-	-	-	-	-	-	-	-	-	-	
CRP-6.295	-	1,560	95	-	1	-	1	1	195	-	-	-	-	-	-	-	-	-	-	-	-	-	-	-	-	
CRP-6.296	-	1,360	160	-	1	-	1	1	-	-	-	1	-	1	-	-	-	1	-	-	-	-	-	1	3	
CRP-6.297	-	1,405	-	-	-	-	-	-	-	-	-	-	-	-	-	-	-	-	-	-	-	-	-	-	-	
CRP-6.298	-	1,490	195	-	1	-	1	1	20	-	-	-	-	-	-	-	-	-	-	-	-	-	-	-	-	
CRP-6.299	535	1,575	385	-	1	-	1	2	-	-	1	1	1	1	-	-	-	-	-	-	-	-	-	-	-	
CRP-6.300	1,500	-	-	-	-	-	-	-	-	-	-	-	-	-	-	-	-	-	-	-	-	-	-	-	-	
CRP-6.301	1,555	-	460	-	2	-	2	2	-	-	-	1	-	1	-	-	-	1	-	-	-	-	-	1	3	
CRP-6.302	1,525	-	220	-	1	-	1	1	315	-	-	-	-	-	-	-	-	-	-	-	-	-	-	-	-	
CRP-6.303	2,135	-	170	-	1	-	1	1	-	-	-	-	-	-	-	-	-	-	-	-	-	-	-	-	-	
CRP-6.304	1,335	-	-	-	-	-	-	-	-	-	-	-	-	-	-	-	-	-	-	-	-	-	-	-	-	
CRP-6.305	1,385	-	-	-	-	-	-	-	-	-	-	-	-	-	-	-	-	-	-	-	-	-	-	-	-	
CRP-6.306	1,910	-	890	170	1	-	2	2	200	-	1	1	1	1	-	-	-	-	-	-	-	-	-	1	3	
CRP-6.307	1,450	-	-	-	-	-	-	-	-	-	-	-	-	-	-	-	-	-	-	-	-	-	-	-	-	
CRP-6.308	1,520	-	285	-	1	-	1	1	-	-	-	-	-	-	-	-	-	-	-	-	-	-	-	-	-	
CRP-6.309	1,685	-	430	-	2	1	1	1	90	-	-	1	1	-	1	-	-	-	-	105	105	-	-	-	-	
CRP-6.310	-	1,585	225	-	1	-	-	-	-	-	-	-	-	-	-	-	-	-	-	-	-	-	-	-	-	
CRP-6.311	-	-	-	-	1	-	1	1	175	-	-	-	-	-	-	-	-	-	-	-	-	-	-	-	-	
CRP-6.312	-	1,395	430	-	1	-	2	2	40	-	-	1	-	1	-	-	-	1	-	-	-	-	-	1	3	
CRP-6.313	-	1,455	205	-	1	-	1	1	-	-	-	-	-	-	-	-	-	-	-	-	-	-	-	-	-	
CRP-6.314	-	1,465	225	-	1	-	1	1	223	-	-	-	-	-	-	-	-	-	-	-	-	-	-	-	-	
CRP-6.315	-	1,480	-	-	-	-	-	-	475	-	-	-	-	-	-	-	-	-	-	-	-	-	-	-	-	

16 JUN 2015 16:58  
 D:\atkins\projects\High Point Signal System\Special Detail\Volume I\CRP-1.017.dgn  
 WLE2054 AT DUS290140

- Work shown on this sheet is a summary of work for the installation of the fiber-optic cable and CCTV installations that are shown on the cable routing plans (i.e. CRP sheets). Work to be done for traffic signals is shown separately on the signal designs and the "Summary of Work by Intersection" sheets in Volume III of III.

- The items listed above are for informational purposes only and represent work that is necessary to complete the project and are not necessarily pay items. See Summary of Quantities and the Project Special Provisions for defined Pay Items for this contract.

**ATKINS** 1616 EAST MILLBROOK ROAD, SUITE 310  
 RALEIGH, NORTH CAROLINA 27609  
 (919) 876-6888 NCBES #F-0326

 Prepared for the Offices of: Department of Transportation Division of Traffic Operations 750 Greenfield Parkway, Garner, NC 27529	High Point Signal System Summary of Work by Cable Routing Plans (sheet 2 of 2)		SEAL  MELISSA B. TOTH ENGINEER 025892
	Division 7 Guilford County High Point	PLAN DATE: June 2015 PREPARED BY: LMM SCALE: NTS	

6/17/2015  
 DATE  
 CADD Filename: CRP-1.017.dgn