

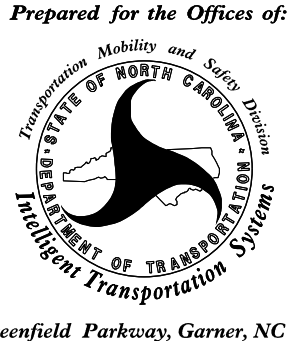
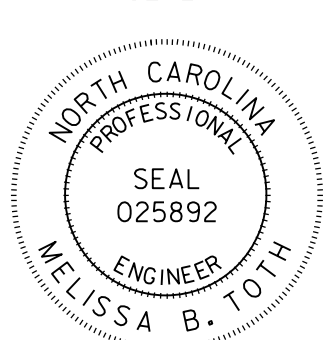
# SUMMARY OF WORK BY CABLE ROUTING PLANS

CABLE ROUTING SHEET NUMBER	MESSENGER CABLE (1/4")	BOND MESSENGER CABLE	TRACER WIRE	UNDERGROUND CONDUIT (1 CONDUIT, 1 INCH)	UNDERGROUND CONDUIT (1 CONDUIT, 2 INCH)	UNDERGROUND CONDUIT (2 CONDUIT, 2 INCH)	DIRECTIONAL DRILL (2 CONDUIT, 2 INCH)	JUNCTION BOX (OVER-SIZED)	JUNCTION BOX (SPECIAL-SIZED)	REMOVE EXISTING JUNCTION BOX	REPLACE EXISTING JUNCTION BOX COVER	DELINEATOR MARKER	STANDARD GUY ASSEMBLY	AERIAL GUY ASSEMBLY	SIDEWALK GUY ASSEMBLY	1" RISER WITH WEATHERHEAD FOR CCTV ELEC SERVICE	1" RISER WITH WEATHERHEAD FOR CAT 5E OR COMPOSITE	2" RISER WITH WEATHERHEAD	1" RISER WITH HEAT SHRINK TUBING	2" RISER WITH HEAT SHRINK TUBING	HEAT SHRINK TUBING RETROFIT KIT	DRILL/ CORE DRILL EXIST FOUNDATION
	LF	EA	LF	LF	LF	LF	LF	EA	EA	EA	EA	EA	EA	EA	EA	EA	EA	EA	EA	EA	EA	EA
CRP-6.316	315	3	780	315	25	506	285	5	1	-	-	1	4	-	-	-	1	-	-	3	-	-
CRP-6.317	285	3	380	-	-	380	-	2	-	-	-	1	1	-	-	-	-	-	-	3	-	1
CRP-6.318	-	1	-	-	-	-	-	-	-	-	-	-	-	-	-	-	-	-	-	-	-	-
CRP-6.319	-	1	-	-	-	-	-	-	-	-	-	-	2	-	-	-	-	-	-	-	-	-
CRP-6.320	275	2	375	-	40	-	-	-	-	-	-	-	3	-	-	-	-	-	-	1	-	-
CRP-6.321	70	1	-	-	-	-	-	-	-	-	-	-	-	-	-	-	-	-	-	-	-	-
CRP-6.322	-	-	1,345	-	-	230	-	-	2	1	-	1	-	-	-	-	-	-	-	-	-	-
CRP-6.323	-	2	835	-	-	300	-	1	-	-	-	-	-	-	-	-	1	-	-	1	1	-
CRP-6.324	1,280	2	-	-	-	-	-	-	-	-	-	-	1	-	-	-	-	-	-	1	-	-
CRP-6.325	915	1	490	-	-	405	85	3	-	-	-	1	1	-	-	-	-	-	-	1	-	-
CRP-6.326	-	2	595	-	15	275	390	4	-	-	-	-	-	-	-	-	-	-	-	1	1	-
CRP-6.327	-	-	1,355	-	-	1,100	255	6	-	-	-	-	-	-	-	-	-	-	-	-	-	-
CRP-6.328	-	-	1,305	-	-	700	605	4	-	-	-	2	-	-	-	-	-	-	-	-	-	-
CRP-6.329	-	-	1,130	-	-	925	210	4	-	-	-	-	-	-	-	-	-	-	-	-	-	-
CRP-6.330	-	-	1,335	-	-	980	360	3	1	-	-	-	-	-	-	-	-	-	-	-	-	-
CRP-6.331	-	-	1,380	-	-	905	475	5	1	-	-	-	-	-	-	-	-	-	-	-	-	-
CRP-6.332	-	-	1,495	-	-	275	120	1	1	1	-	-	-	-	-	-	-	-	-	-	-	-
CRP-6.333	-	-	1,395	-	-	-	-	-	-	-	-	-	-	-	-	-	-	-	-	-	-	-
CRP-6.334	-	-	1,315	-	-	-	-	-	1	1	-	-	-	-	-	-	-	-	-	-	-	-
CRP-6.335	-	-	1,410	-	-	-	-	-	-	-	-	-	-	-	-	-	-	-	-	-	-	-
CRP-6.336	-	-	-	-	-	-	-	-	-	-	-	-	-	-	-	-	-	-	-	-	-	-
<b>TOTALS</b>	<b>70,630</b>	<b>438</b>	<b>117,412</b>	<b>585</b>	<b>1,254</b>	<b>27,504</b>	<b>24,775</b>	<b>295</b>	<b>89</b>	<b>81</b>	<b>16</b>	<b>66</b>	<b>326</b>	<b>37</b>	<b>59</b>	<b>8</b>	<b>39</b>	<b>0</b>	<b>7</b>	<b>194</b>	<b>119</b>	<b>27</b>

16 JUN 2015 16:58  
 D:\projects\atkins\proj\off\c\cur\100037777 - High Point Sig Sys\Special Detail\ss\Volume I\CRP-1.018.dgn  
 WILE2054 AT DUS290140

- Work shown on this sheet is a summary of work for the installation of the fiber-optic cable and CCTV installations that are shown on the cable routing plans (i.e. CRP sheets). Work to be done for traffic signals is shown separately on the signal designs and the "Summary of Work by Intersection" sheets in Volume III of III.
- The items listed above are for informational purposes only and represent work that is necessary to complete the project and are not necessarily pay items. See Summary of Quantities and the Project Special Provisions for defined Pay Items for this contract.

**ATKINS** 1616 EAST MILLBROOK ROAD, SUITE 310  
 RALEIGH, NORTH CAROLINA 27609  
 (919) 876-6888 NCBEES #F-0326

 Prepared for the Offices of: Transportation Mobility and State Police DEPARTMENT OF TRANSPORTATION Intelligent Transportation Systems 750 Greenfield Parkway, Garner, NC 27529	High Point Signal System Summary of Work by Cable Routing Plans (sheet 1 of 2)		SEAL  MELISSA B. TOTH ENGINEER 025892
	Division 7 Guilford County High Point		
	PLAN DATE: June 2015	REVIEWED BY: MB Toth	
	PREPARED BY: LMM	REVIEWED BY: LM Moon	
SCALE NTS	REVISIONS	INIT. DATE	DocuSign by Melissa B. Toth 6/17/2015 DATE CADD File name: CRP-1.018.dgn