



FIBER ALONG SKEET CLUB ROAD BETWEEN NC 68 AND JOHNSON STREET BEING INSTALLED UNDER TIP U-3615B. U-3615B WORK TO BE DONE CONCURRENTLY WITH THIS PROJECT. COORDINATE WITH U-3615B CONTRACTOR THROUGH THE ENGINEER.

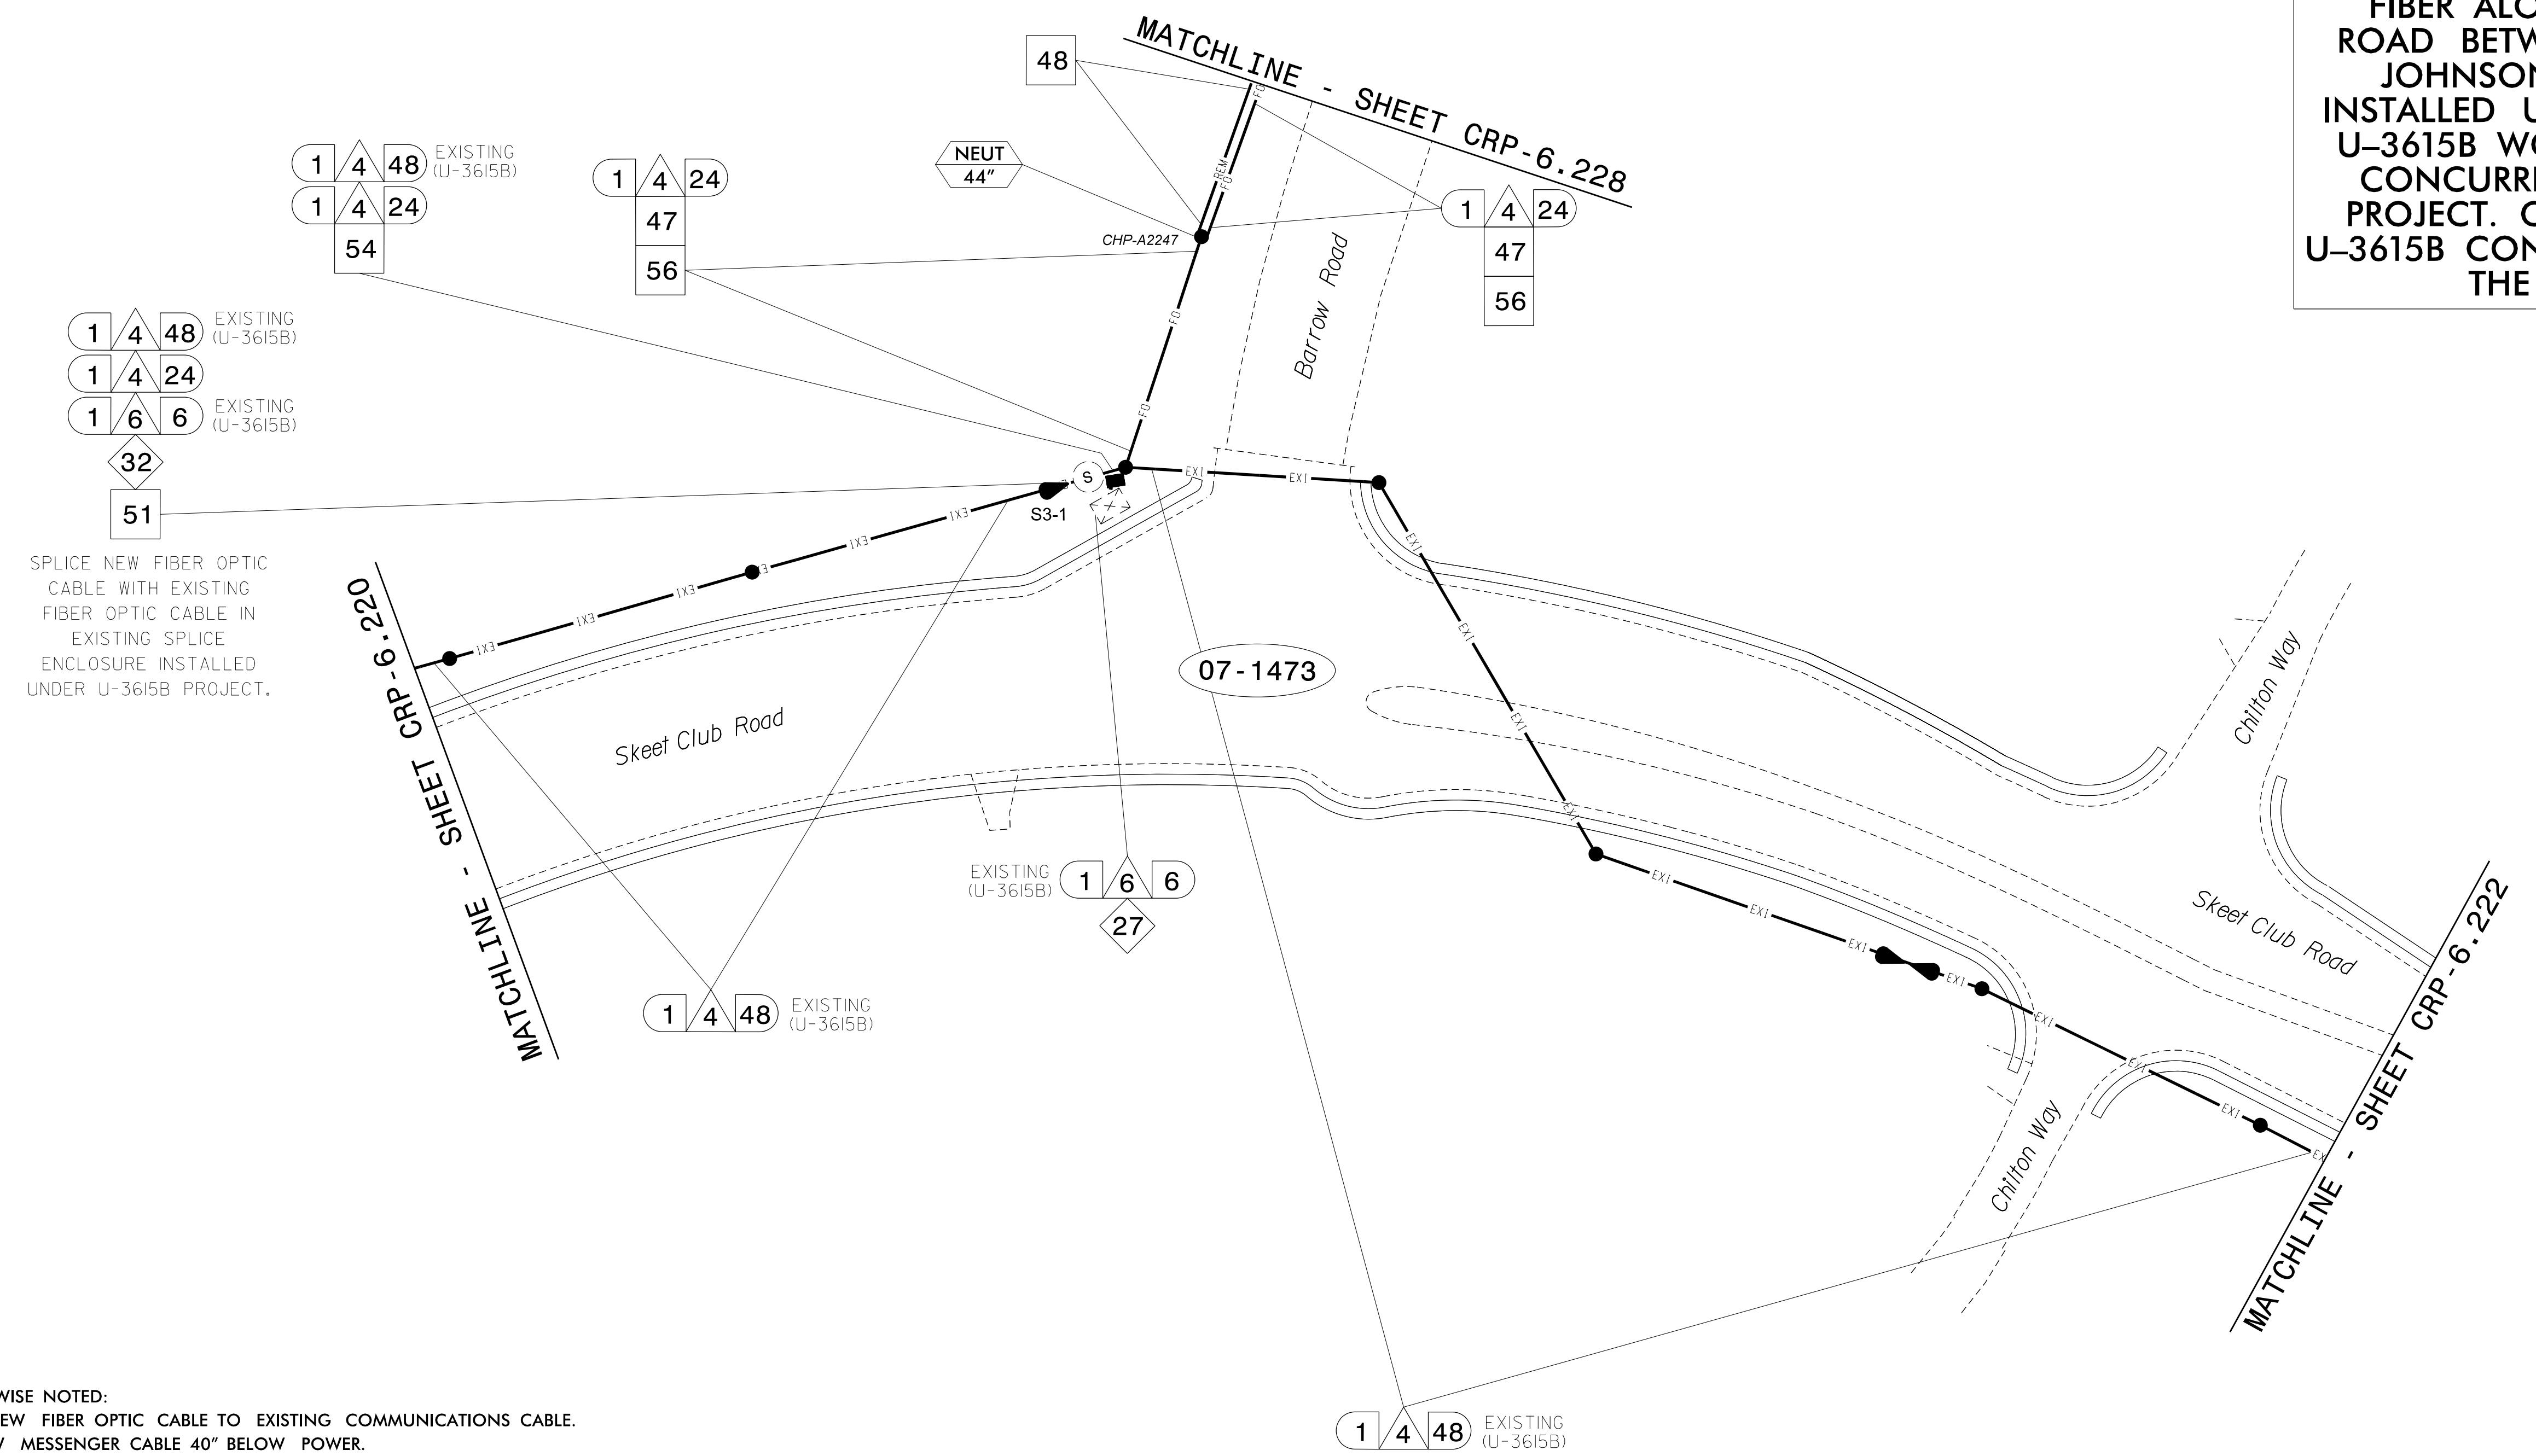

SPLICE NEW FIBER OPTIC CABLE WITH EXISTING FIBER OPTIC CABLE IN EXISTING SPLICE ENCLOSURE INSTALLED UNDER U-3615B PROJECT.

- NOTES:
1. UNLESS OTHERWISE NOTED:
- OVERLASH NEW FIBER OPTIC CABLE TO EXISTING COMMUNICATIONS CABLE.
- ATTACH NEW MESSENGER CABLE 40" BELOW POWER.
- ATTACH ON FRONT SIDE (FS) OF POLE.
2. SEAL ALL CONDUIT ENDS WITH DUCT AND CONDUIT SEALER, AT ALL JUNCTION BOX / CABINET ENTRANCES.

Legend table with 72 numbered items: 1. INSTALL COMPOSITE CCTV CABLE, 2. INSTALL LOW VOLTAGE POWER CABLE (24VAC), 3. INSTALL CATEGORY 5E CABLE, 4. INSTALL SMFO CABLE, 5. NOT USED, 6. INSTALL FIBER-OPTIC DROP CABLE, 7. INSTALL TRACER WIRE, 8. INSTALL CONDUIT UNDERGROUND, 9. INSTALL PVC CONDUIT, 10. INSTALL RIGID, GALVANIZED STEEL CONDUIT, 11. INSTALL RIGID, GALVANIZED STEEL RISER WITH WEATHERHEAD, 12. INSTALL RIGID, GALVANIZED STEEL RISER WITH HEAT SHRINK TUBING, 13. INSTALL HEAT SHRINK TUBING RETROFIT KIT, 14. INSTALL HIGH DENSITY POLYETHYLENE CONDUIT, 15. DIRECTIONAL DRILL CONDUIT, 16. BORE AND JACK CONDUIT, 17. INSTALL CABLE(S) IN EXISTING CONDUIT, 18. INSTALL CABLE(S) IN NEW CONDUIT, 19. INSTALL CABLE(S) IN EXISTING RISER(S), 20. INSTALL CABLE(S) IN NEW RISER(S), 21. INSTALL CABLE(S) IN EXISTING CABINET ENTRANCE, 22. INSTALL NEW CONDUIT INTO CABINET BASE (USE EX CABINET ENTRANCE WHEN AVAILABLE), 23. INSTALL NEW RISER INTO CABINET BASE (USE EX CABINET ENTRANCE WHEN AVAILABLE), 24. INSTALL NEW CONDUIT INTO POLE MOUNTED CABINET, 25. INSTALL NEW RISER INTO POLE MOUNTED CABINET, 26. INSTALL DIGITAL VIDEO ENCODER, 27. INSTALL NEW ETHERNET EDGE SWITCH IN CABINET, 28. INSTALL INTERCONNECT CENTER, PATCH PANEL, JUMPERS, AND FUSION SPLICE CABLE IN CABINET, 29. INSTALL UNDERGROUND SPLICE ENCLOSURE, 30. INSTALL AERIAL SPLICE ENCLOSURE, 31. INSTALL SPLICE CABINET, 32. MODIFY EXISTING SPLICE ENCLOSURE OR INTERCONNECT CENTER, 33. REMOVE EXISTING SPLICE /HUB /CCTV CABINET, 34. INSTALL CABINET FOUNDATION, 35. REMOVE EXISTING CABINET FOUNDATION, 36. INSTALL CCTV CAMERA ASSEMBLY, 37. INSTALL CCTV WOOD POLE, 38. INSTALL STANDARD SIZE JUNCTION BOX, 39. INSTALL SPECIAL-SIZED JUNCTION BOX, 40. INSTALL OVER-SIZED JUNCTION BOX, 41. REMOVE EXISTING JUNCTION BOX, 42. INSTALL WOOD POLE, 43. REMOVE EXISTING WOOD POLE, 44. INSTALL AERIAL GUY ASSEMBLY, 45. INSTALL STANDARD GUY ASSEMBLY, 46. INSTALL SIDEWALK GUY ASSEMBLY, 47. INSTALL MESSENGER CABLE, 48. REMOVE EXISTING COMMUNICATIONS CABLE AND MESSENGER CABLE, 49. REMOVE EXISTING COMMUNICATIONS CABLE, 50. INSTALL WIRELESS DSL, 51. INSTALL CABLE STORAGE GUIDE(S) [SNOW SHOE(S)] AND STORE 100 FEET OF EACH CABLE, 52. INSTALL DELINEATOR MARKER, 53. STORE 50 FEET OF COMMUNICATIONS CABLE (EACH CABLE), 54. LASH CABLE(S) TO EXISTING SIGNAL/COMMUNICATIONS CABLE, 55. LASH CABLE(S) TO EXISTING MESSENGER CABLE, 56. LASH CABLE(S) TO NEW MESSENGER CABLE, 57. MODIFY EXISTING ELECTRICAL SERVICE FOR CCTV, 58. INSTALL NEW ELECTRICAL SERVICE FOR CCTV, 59. INSTALL NEW POLE MOUNTED CCTV CABINET (336), 60. INSTALL NEW BUILDING MOUNTED CCTV CABINET (336), 61. REMOVE EXISTING CCTV CAMERA ASSEMBLY FOUNDATION, 62. NEW CABINET ENTRANCE INTO NEW FOUNDATION, 63. DRILL /CORE DRILL EXISTING FOUNDATION, 64. INTERCEPT AND REROUTE EXISTING CONDUITS, 65. BOND MESSENGER TO POLE GROUND, 66. BOND RISER TO POLE GROUND, 67. BOND TRACER WIRE TO EQUIPMENT GROUND BUS, 68. INSTALL NEW COVER ON OVER-SIZED JUNCTION BOX, 69. INSTALL NEW BASE MOUNTED CCTV CABINET (336-A), 70. INSTALL NEW POLE MOUNTED CCTV CABINET (NEMA TYPE 4), 71. HANDLASH AND INSTALL AERIAL CABLE PROTECTOR

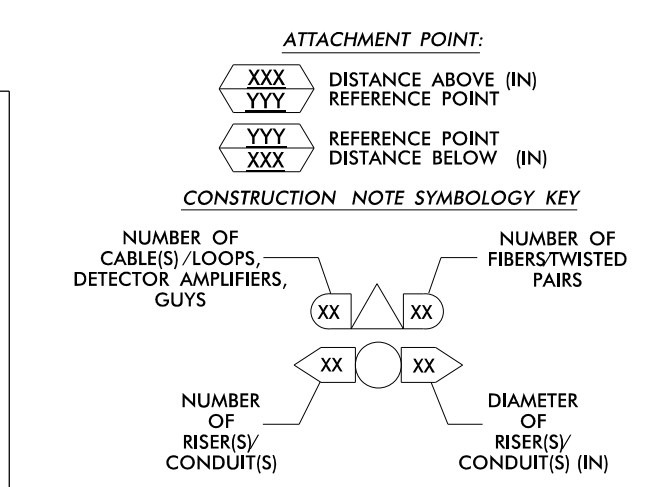

ATKINS 1616 EAST MILLBROOK ROAD, SUITE 310 RALEIGH, NORTH CAROLINA 27609 (919) 876-6888 NCBEES #F-0326

Project information block including: Prepared for the Offices of: High Point Signal System Cable Routing Plans, Division 7 Guilford County High Point, PLAN DATE: June 2015, REVIEWED BY: MB Toth, PREPARED BY: SM ROULEAU, REVIEWED BY: LM Moon, SCALE: 1"=50', and a professional seal for Melissa B. Toth, Engineer, License No. 025892.

05-JUN-2015 10:56 D:\projects\atkins\proj\crp\crp-6\crp-6.221.dgn AT: DLS290140