


1 4 48 EXISTING (U-3615B)

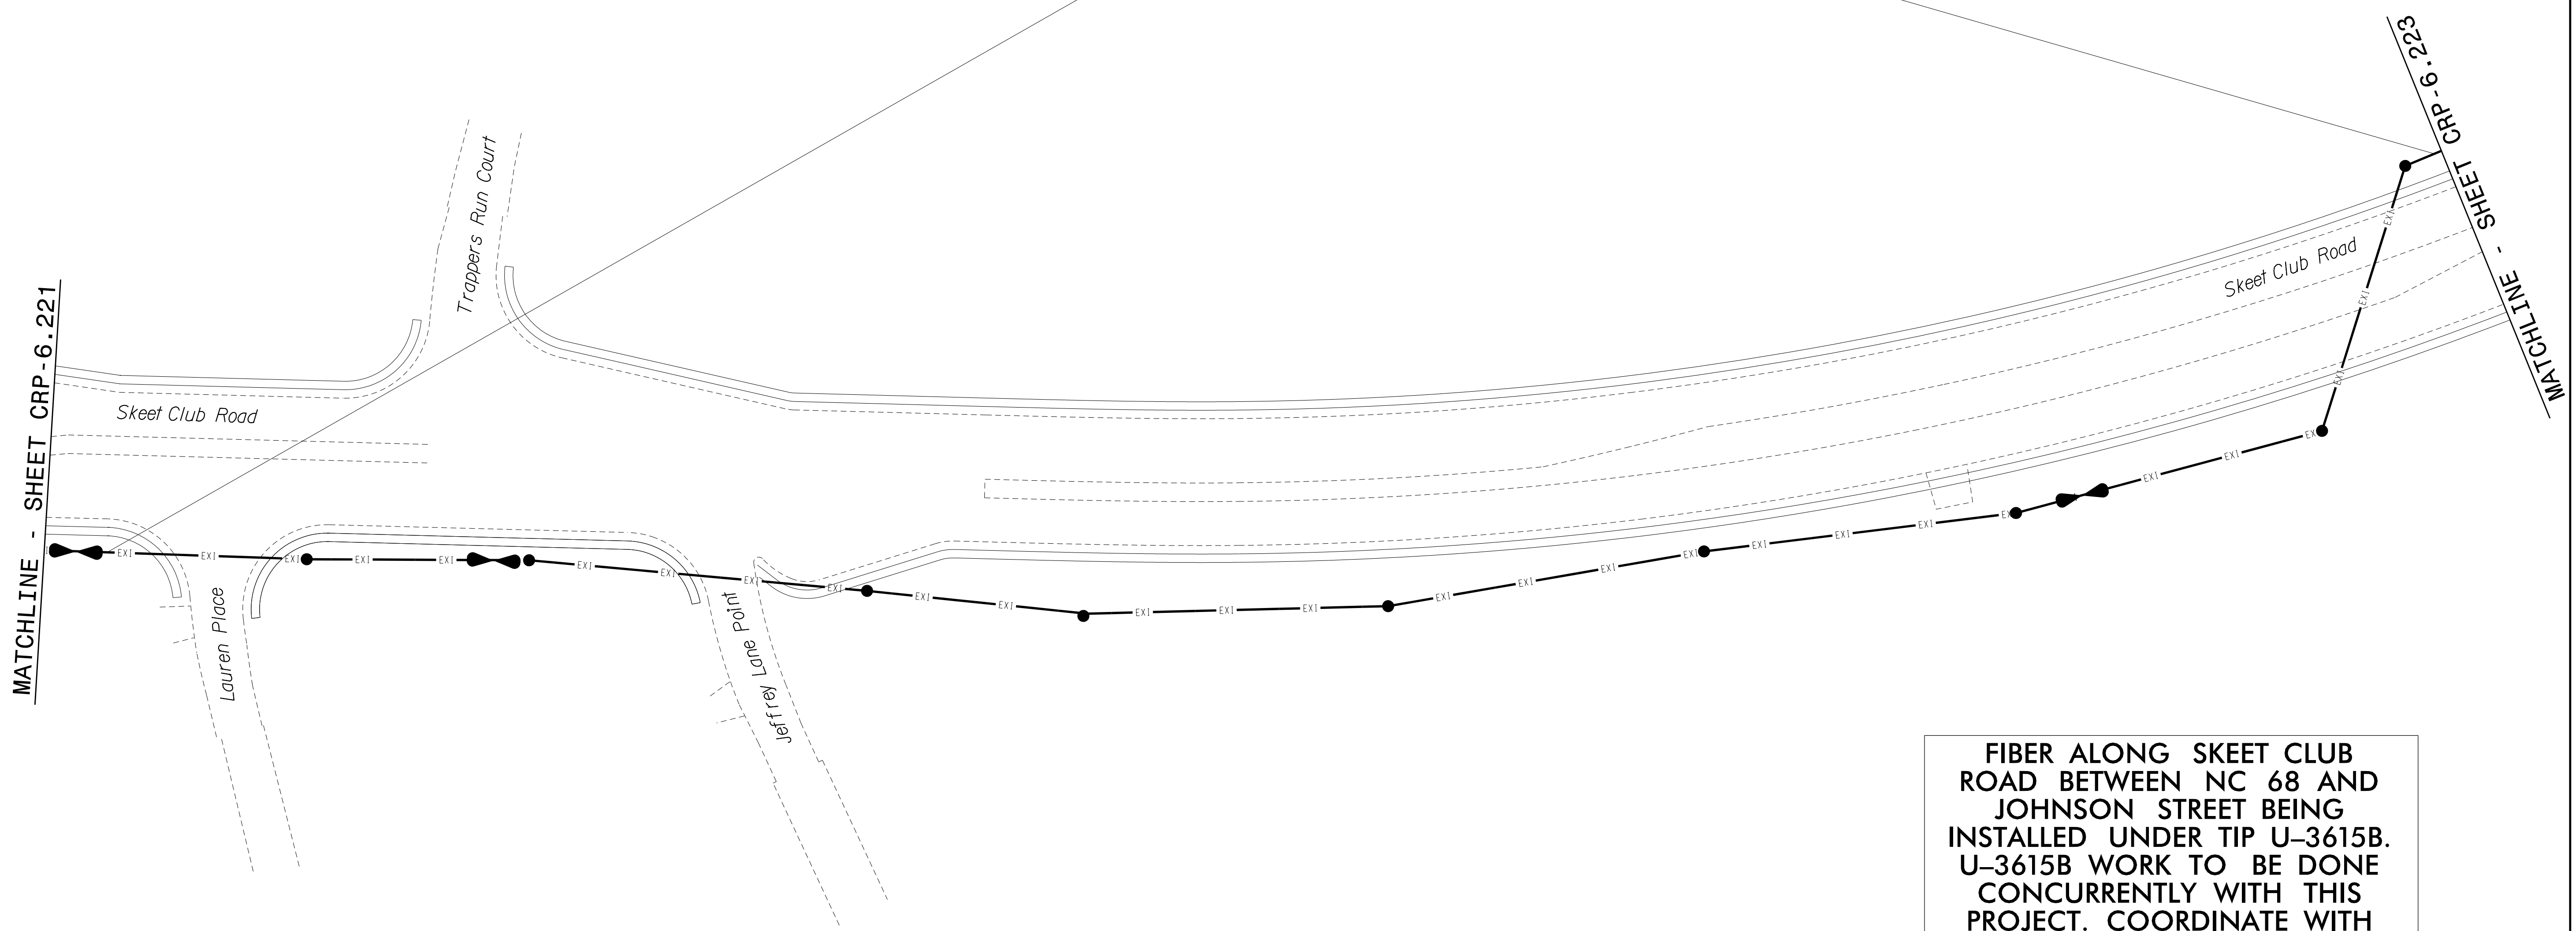


FIBER ALONG SKEET CLUB ROAD BETWEEN NC 68 AND JOHNSON STREET BEING INSTALLED UNDER TIP U-3615B. U-3615B WORK TO BE DONE CONCURRENTLY WITH THIS PROJECT. COORDINATE WITH U-3615B CONTRACTOR THROUGH THE ENGINEER.

NOTES:

- 1. UNLESS OTHERWISE NOTED:
- OVERLASH NEW FIBER OPTIC CABLE TO EXISTING COMMUNICATIONS CABLE.
- ATTACH NEW MESSENGER CABLE 40" BELOW POWER.
- ATTACH ON FRONT SIDE (FS) OF POLE.
2. SEAL ALL CONDUIT ENDS WITH DUCT AND CONDUIT SEALER, AT ALL JUNCTION BOX / CABINET ENTRANCES.

Table with 6 columns and 12 rows of callout numbers and descriptions for cable and equipment installation tasks.

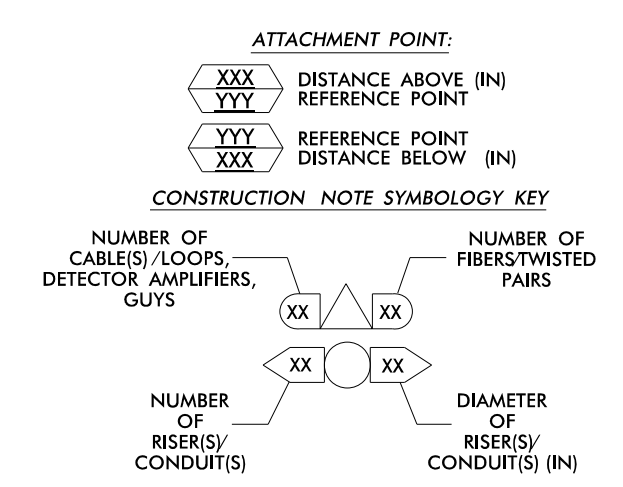

ATKINS 1616 EAST MILLBROOK ROAD, SUITE 310 RALEIGH, NORTH CAROLINA 27609 (919) 876-6888 NCBEES #F-0326

Project information block including title 'High Point Signal System Cable Routing Plans', division 'Division 7', date 'June 2015', and professional seal of Melissa B. Toth.

05-JUN-2015 10:57 D:\projects\atkins\proj\c\cur\100037777 - High Point Sig_Sys\CL-222.dgn WILE2054 AT_DUS290140