

EXPRESS FIBERS
SEE SPLICE DETAIL
DO NOT CUT CABLE


MATCHLINE - SHEET CRP-6.323

MATCHLINE - SHEET CRP-6.323

NOTES:

- 1. UNLESS OTHERWISE NOTED:
- OVERLASH NEW FIBER OPTIC CABLE TO EXISTING COMMUNICATIONS CABLE.
- ATTACH NEW MESSENGER CABLE 40" BELOW POWER.
- ATTACH ON FRONT SIDE (FS) OF POLE.
2. SEAL ALL CONDUIT ENDS WITH DUCT AND CONDUIT SEALER, AT ALL JUNCTION BOX / CABINET ENTRANCES.

Legend table with 72 items (1-72) detailing installation instructions for various cable types, conduits, cabinets, and equipment.

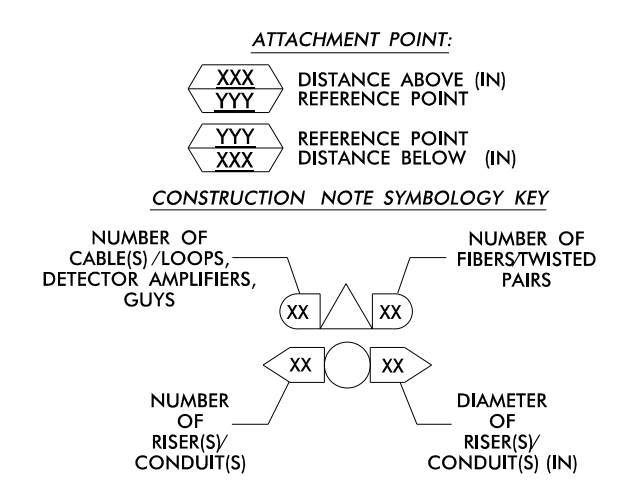

ATKINS 1616 EAST MILLBROOK ROAD, SUITE 310 RALEIGH, NORTH CAROLINA 27609 (919) 876-6888 NCBEES #F-0326

Project information block including title 'High Point Signal System Cable Routing Plans', division 'Division 7', date 'June 2015', and a scale of 1"=50'.

05-JUN-2015 11:03 D:\projects\atkins\proj\crp\crp-6.322.dgn