
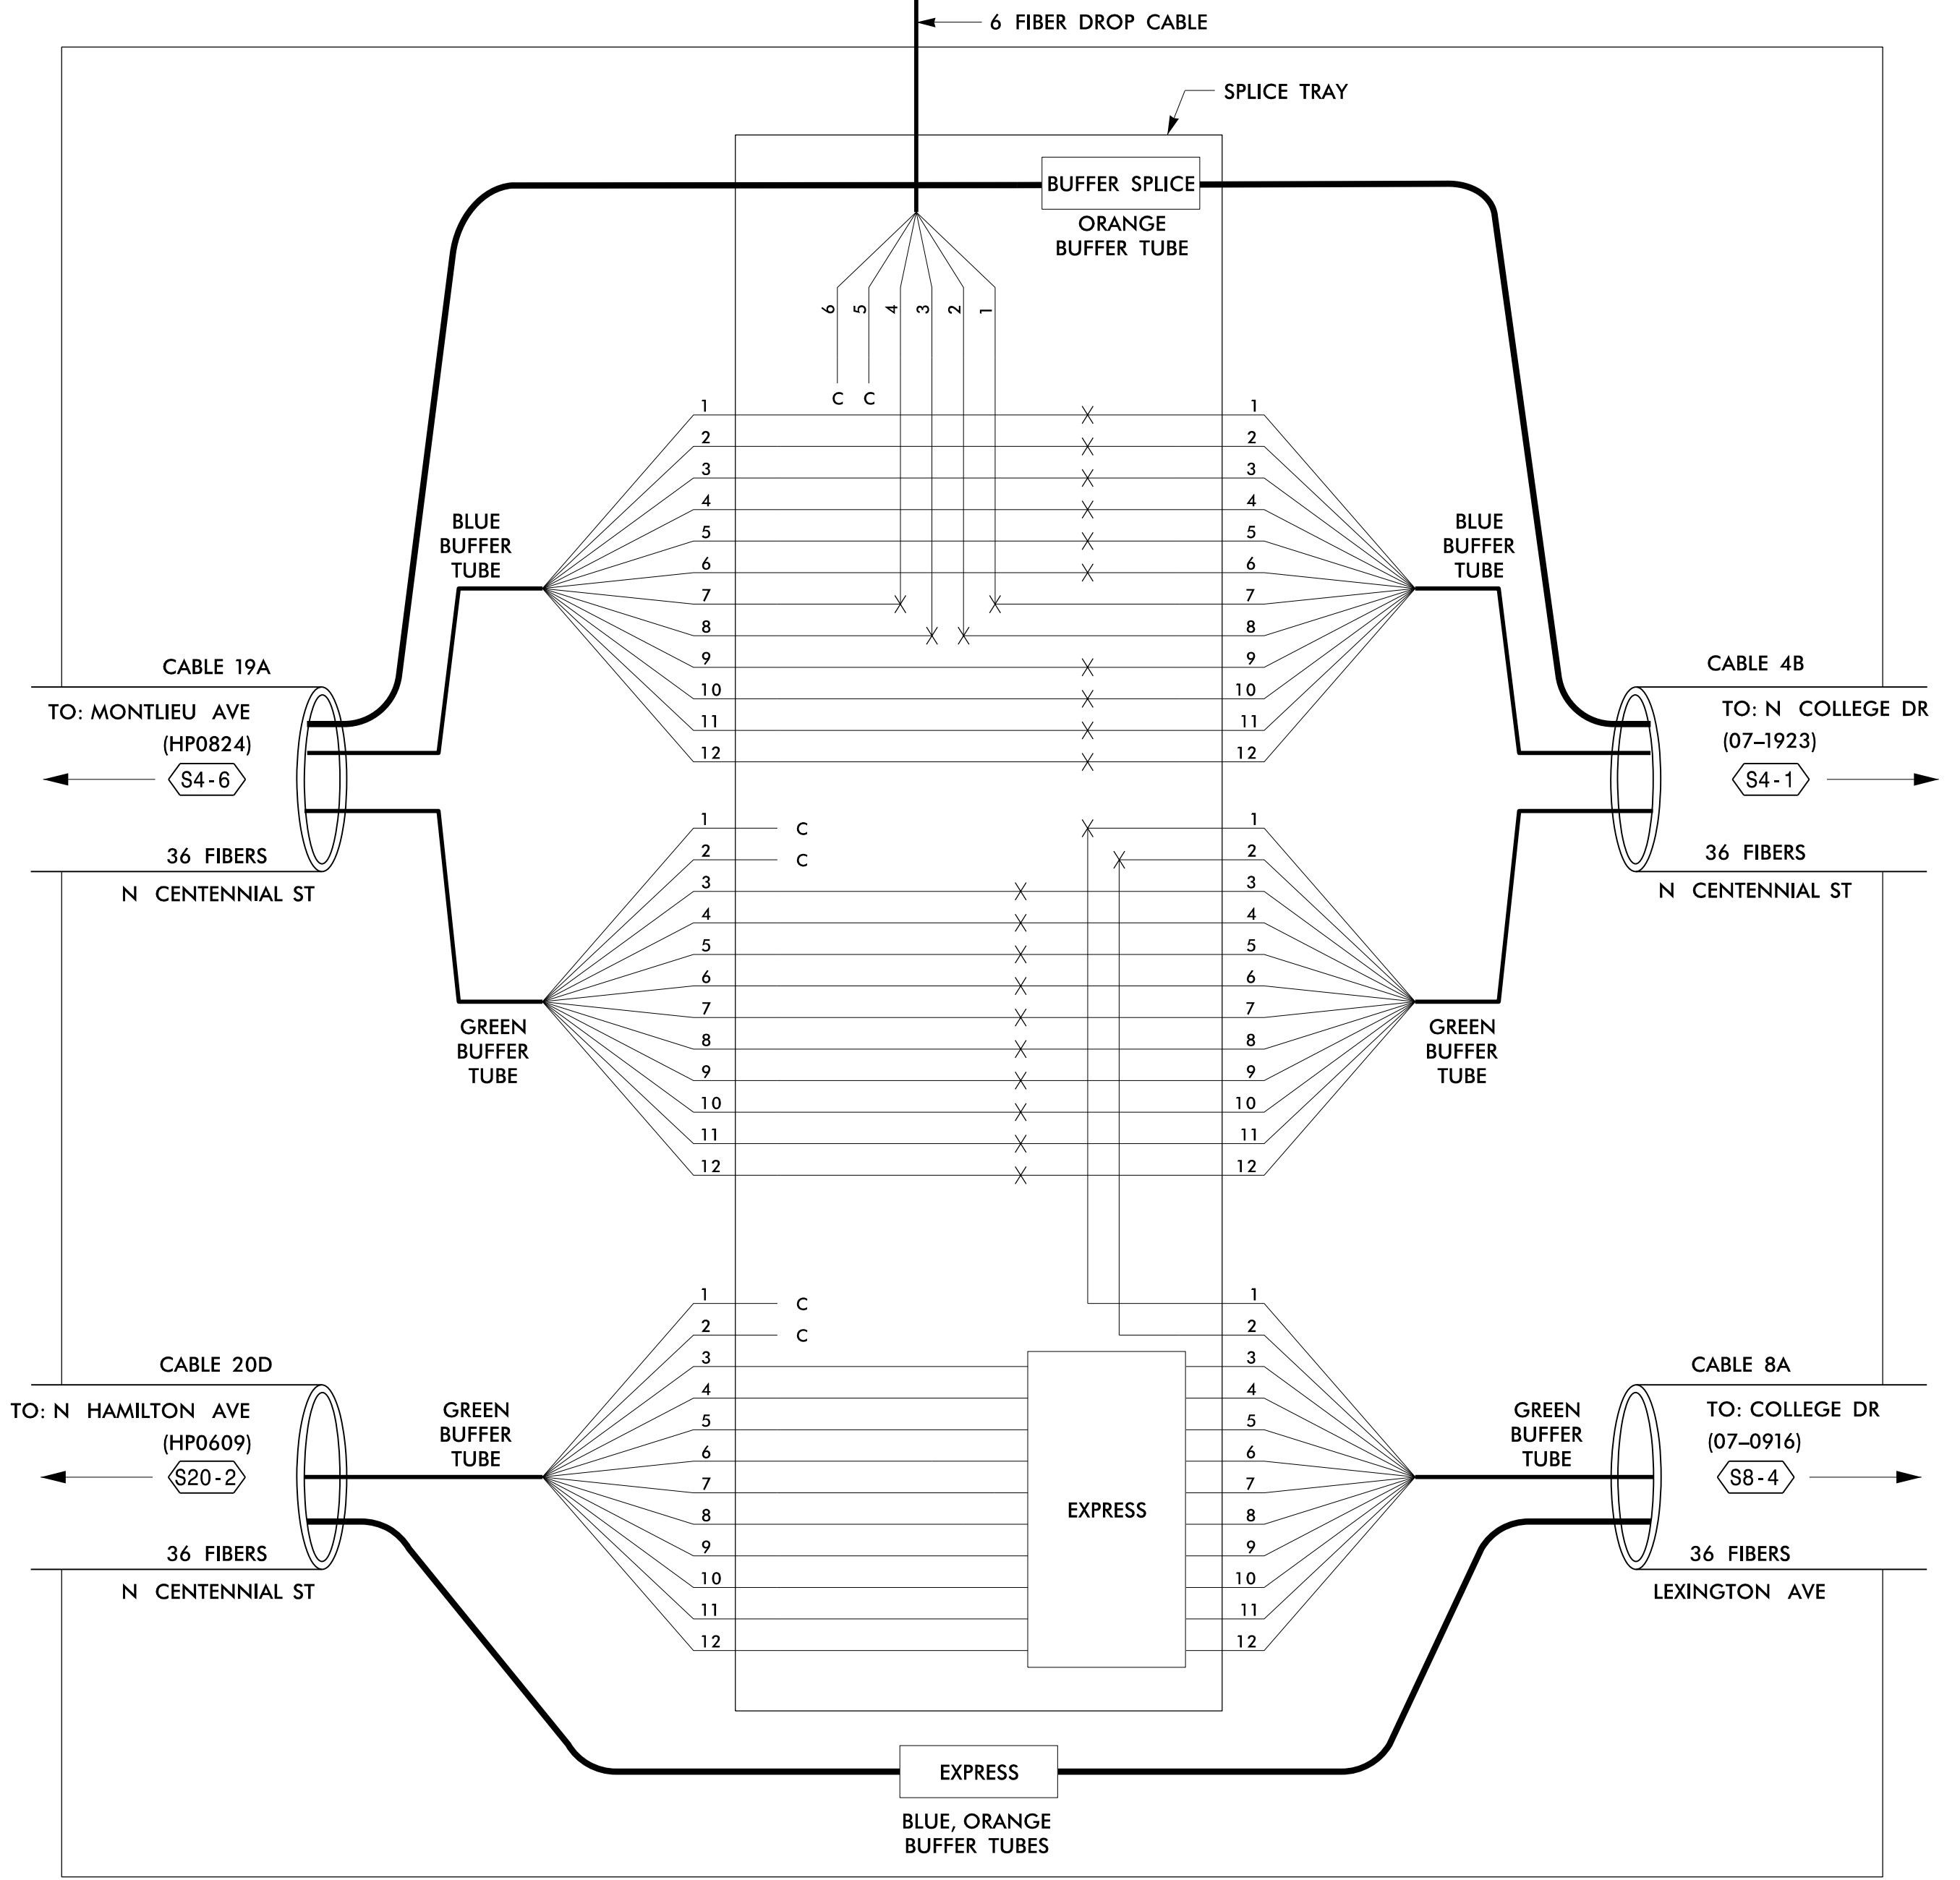


**SPLICE ENCLOSURE NO.**

**S4-5**

SEE: CRP-6.239

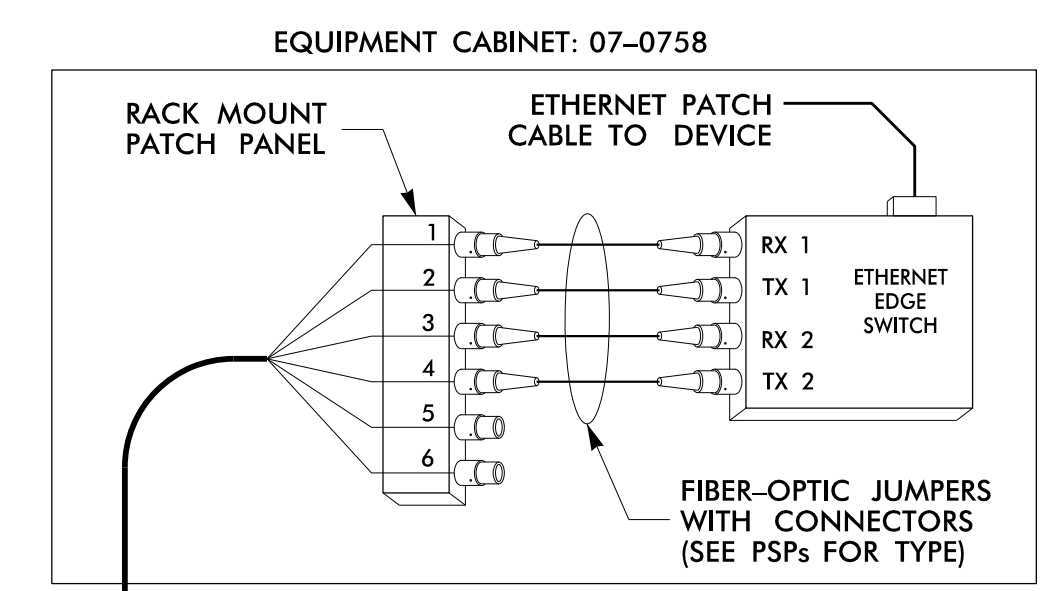

08-JUN-2015 09:19 T:\projects\com\115\ACDOT\100037777 - High Point Sig Sys\Comms and ITS\Fiber Splicing\SpliceDetail1-15.dgn SLOCUM353 AT LUS291201

**LEGEND**

<p><b>COLOR CODE</b> TIA/EIA 598-B</p> <p>(1) BLUE (7) RED (2) ORANGE (8) BLACK (3) GREEN (9) YELLOW (4) BROWN (10) VIOLET (5) SLATE (11) ROSE (6) WHITE (12) AQUA</p>	<p>X = FUSION SPLICE INDIVIDUAL FIBER C = CAP AND SEAL</p> <p><b>EXPRESS</b> = EXPRESS ENTIRE BUFFER TUBE / FIBERS THROUGH WITHOUT CUTTING</p> <p><b>BUFFER SPLICE</b> = SPLICE ALL FIBERS IN BUFFER TUBE COLOR TO COLOR</p>
--	--

- NOTES**
- UNUSED FIBERS LEFT COILED AND STORED IN SPLICE TRAY
  - UNUSED BUFFER TUBES LEFT COILED AND STORED IN SPLICE ENCLOSURE
  - EDGE SWITCH CONFIGURATIONS ARE GENERIC. CONTRACTOR IS RESPONSIBLE FOR DETERMINING/ENSURING THE PROPER TERMINATIONS.

**ATKINS** 1616 EAST MILLBROOK ROAD, SUITE 310  
RALEIGH, NORTH CAROLINA 27609  
(919) 876-6888 NCBEEB #F-0326

<p>Prepared for the Offices of:</p> <p>750 Greenfield Parkway, Garner, NC 27529</p>	<p><b>High Point Signal System Splicing Details</b></p>		<p>SEAL</p>
	<p>Division 7 Guilford County High Point</p>	<p>PLAN DATE: June 2015</p>	
<p>SCALE: NTS</p>	<p>PREPARED BY: BJ Slocum</p>	<p>REVIEWED BY: SG Haynie</p>	<p>DocuSigned by: Henry Alfred Badgett 6/8/2015</p>