


SPLICE ENCLOSURE NO. S8-1							
DEVICE ID	CL SHEET	CABLE X			CABLE Y		
		CABLE NUMBER	ALONG ROUTE	TO	CABLE NUMBER	ALONG ROUTE	TO
07-0759	CRP-6.245	8A	E LEXINGTON AVE	COLLEGE DR	8A	E LEXINGTON AVE	MONTLIEU AVE
07-0457	CRP-6.248	8B	GREENSBORO RD	MONTLIEU AVE	8B	GREENSBORO RD	I-74 EB RAMPS
07-1593	CRP-6.248	8B	GREENSBORO RD	DEEP RIVER RD	8B	GREENSBORO RD	I-74 WB RAMPS
07-1272	CRP-6.249	8C	GREENSBORO RD	I-74 WB RAMPS	8C	GREENSBORO RD	PENNY RD
07-1323	CRP-6.253	8C	GREENSBORO RD	SPENCER ST	8C	W MAIN ST	N SCIENTIFIC ST
07-1461	CRP-6.255	8C	W MAIN ST	PENNY RD	8C	W MAIN ST	RAGSDALE RD

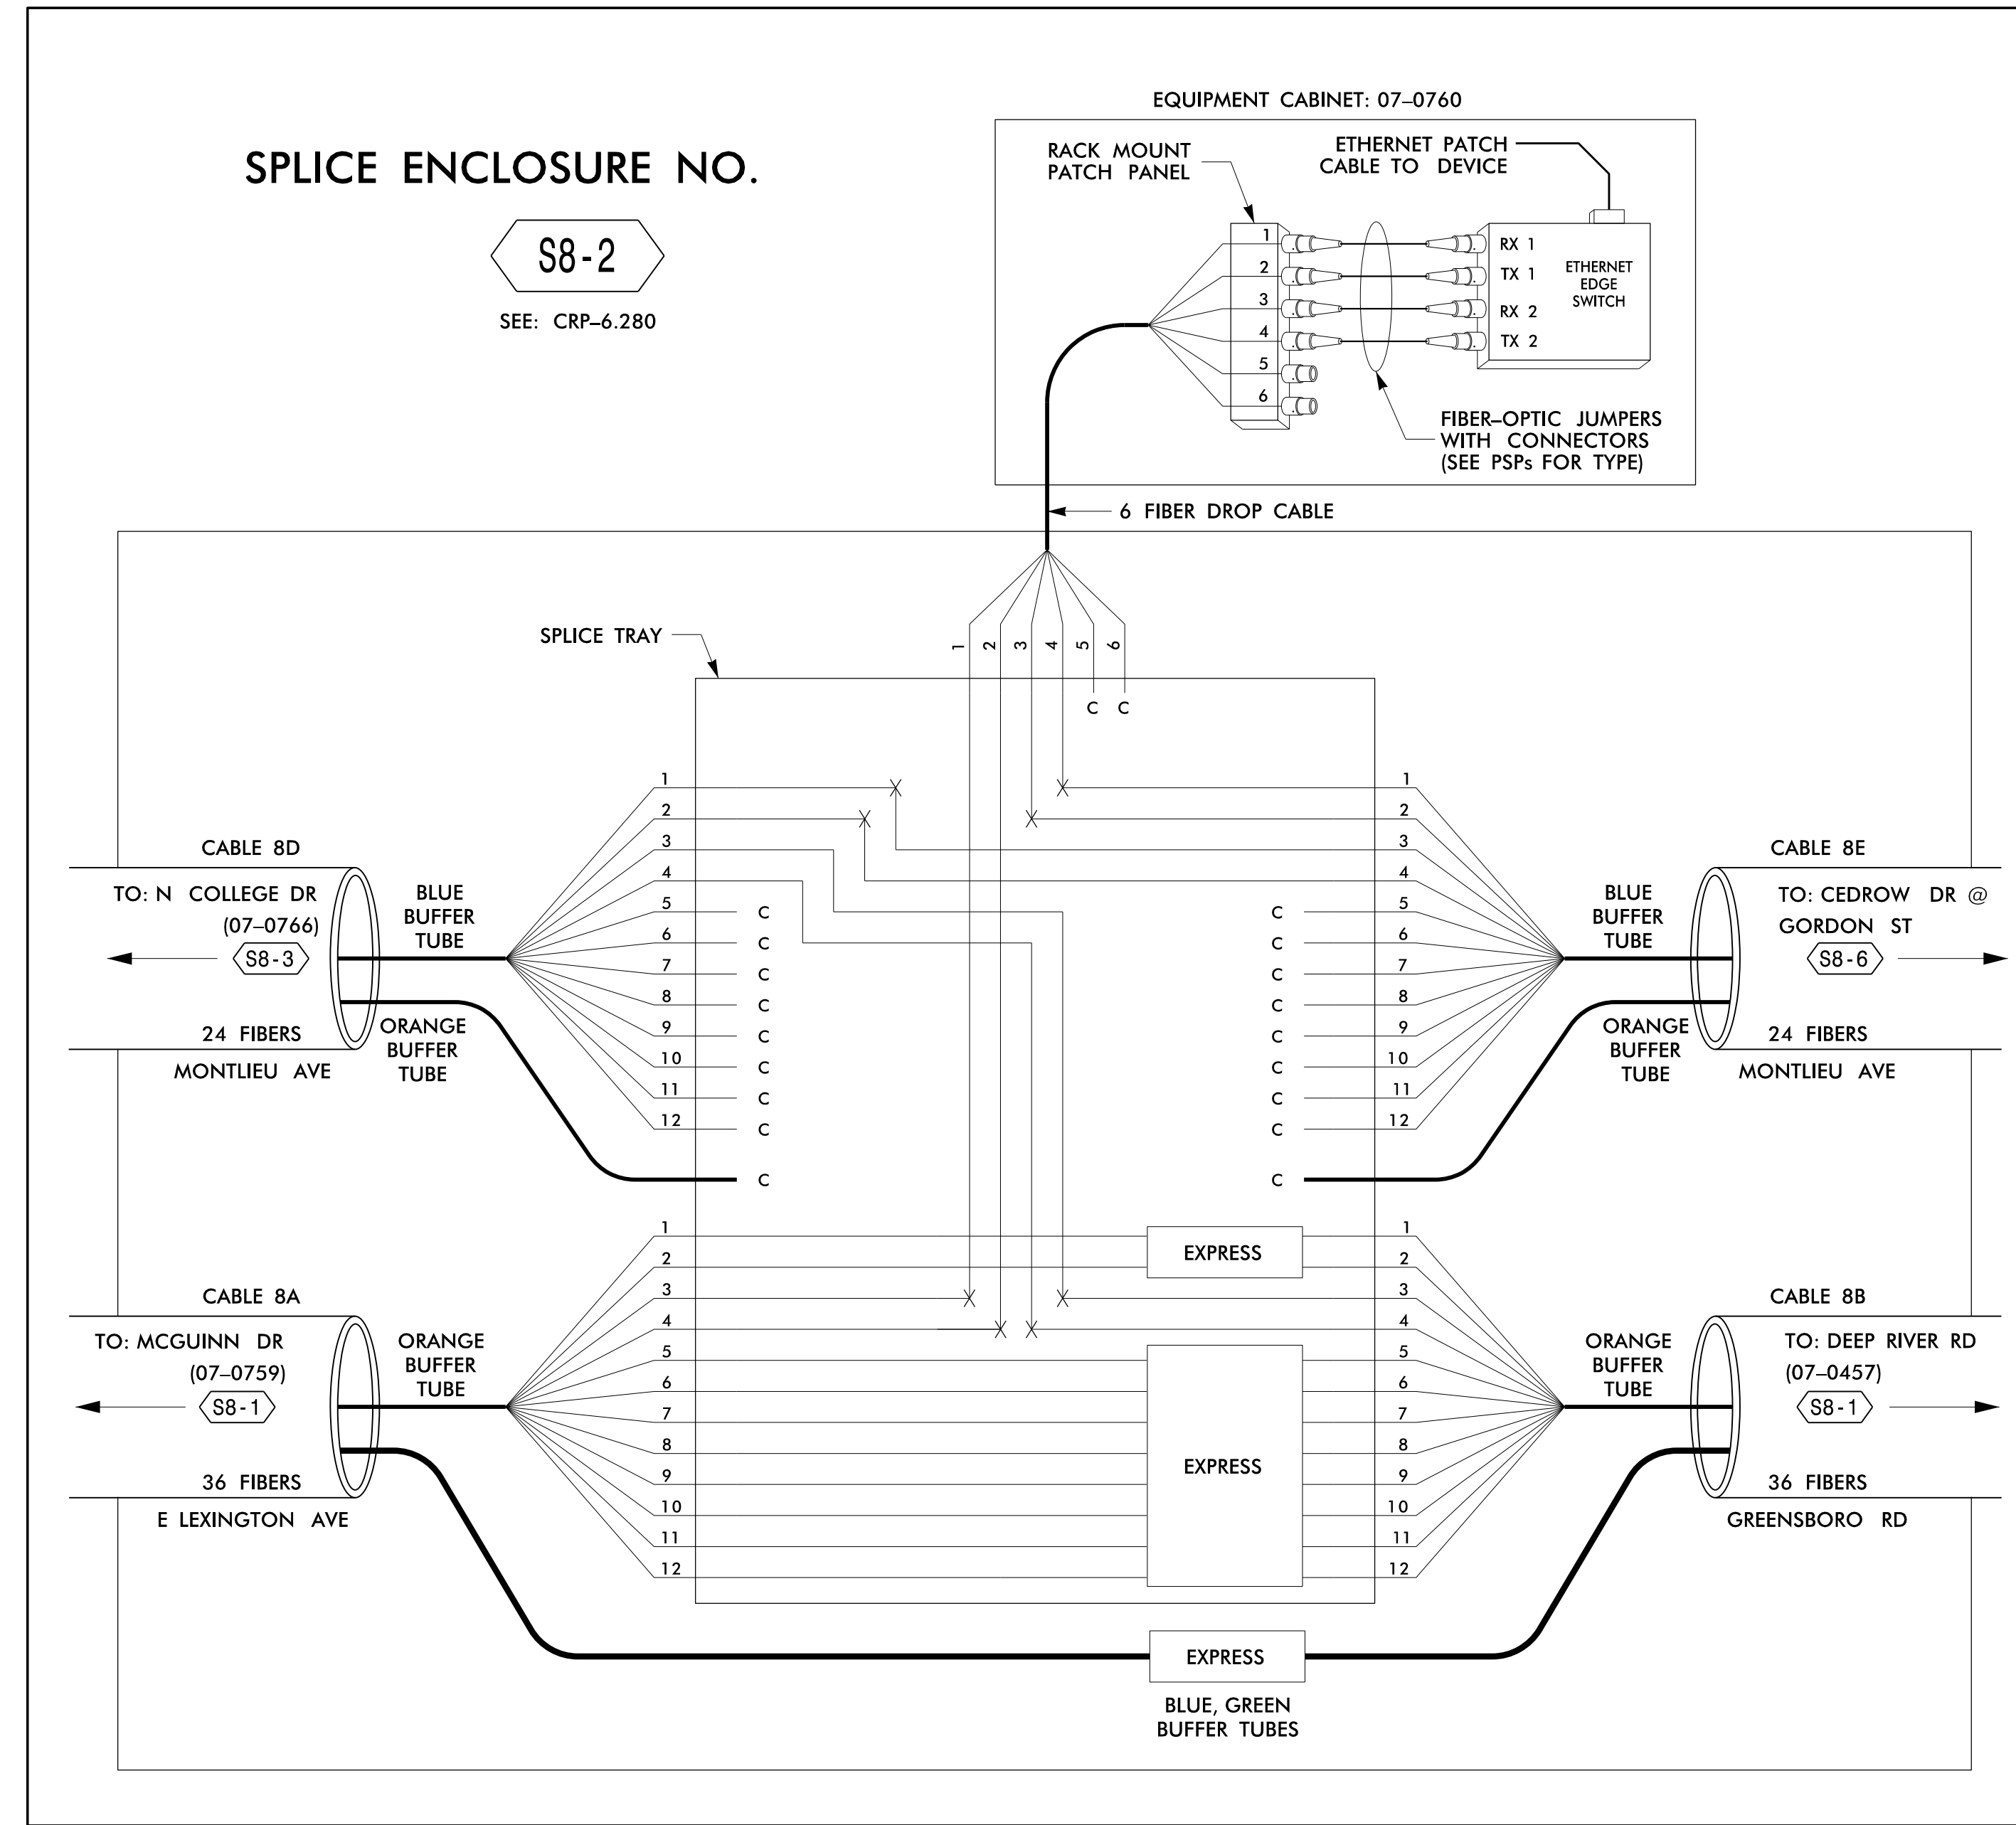

08-JUN-2015 09:20 T:\projects\100037777 - High Point Sig Sys\Comms and ITS\Fiber Splicing\SpliceDetail-1-32.dgn SUC03653 AT LUS291201

COLOR CODE TABLE 598-B		LEGEND	
(1) BLUE	(7) RED	X = FUSION SPlice INDIVIDUAL FIBER	
(2) ORANGE	(8) BLACK	C = CAP AND SEAL	
(3) GREEN	(9) YELLOW	EXPRESS = EXPRESS ENTIRE BUFFER TUBE / FIBERS THROUGH WITHOUT CUTTING	
(4) BROWN	(10) VIOLET	BUFFER SPlice = SPlice ALL FIBERS IN BUFFER TUBE COLOR TO COLOR	
(5) SLATE	(11) ROSE		
(6) WHITE	(12) AQUA		

NOTES

- UNUSED FIBERS LEFT COILED AND STORED IN SPLICE TRAY
- UNUSED BUFFER TUBES LEFT COILED AND STORED IN SPLICE ENCLOSURE
- EDGE SWITCH CONFIGURATIONS ARE GENERIC. CONTRACTOR IS RESPONSIBLE FOR DETERMINING/ENSURING THE PROPER TERMINATIONS.

750 Greenfield Parkway, Garner, NC 27529

ATKINS

1616 EAST MILLBROOK ROAD, SUITE 310
RALEIGH, NORTH CAROLINA 27609
(919) 876-6888 NCBEES #F-0326

SEAL

High Point Signal System Splicing Details	
Division 7	Guilford County High Point
PLAN DATE: June 2015	REVIEWED BY: HA Badgett
PREPARED BY: BJ Slocum	REVIEWED BY: SG Haynie
SCALE: NTS	

REVISIONS	INIT.	DATE

DocuSigned by:
HA Badgett
DATE: 6/8/2015
CADD File name: SpliceDetail-1-32.dgn