


SPLICE ENCLOSURE NO.

S9-5


SEE: CRP-6.127

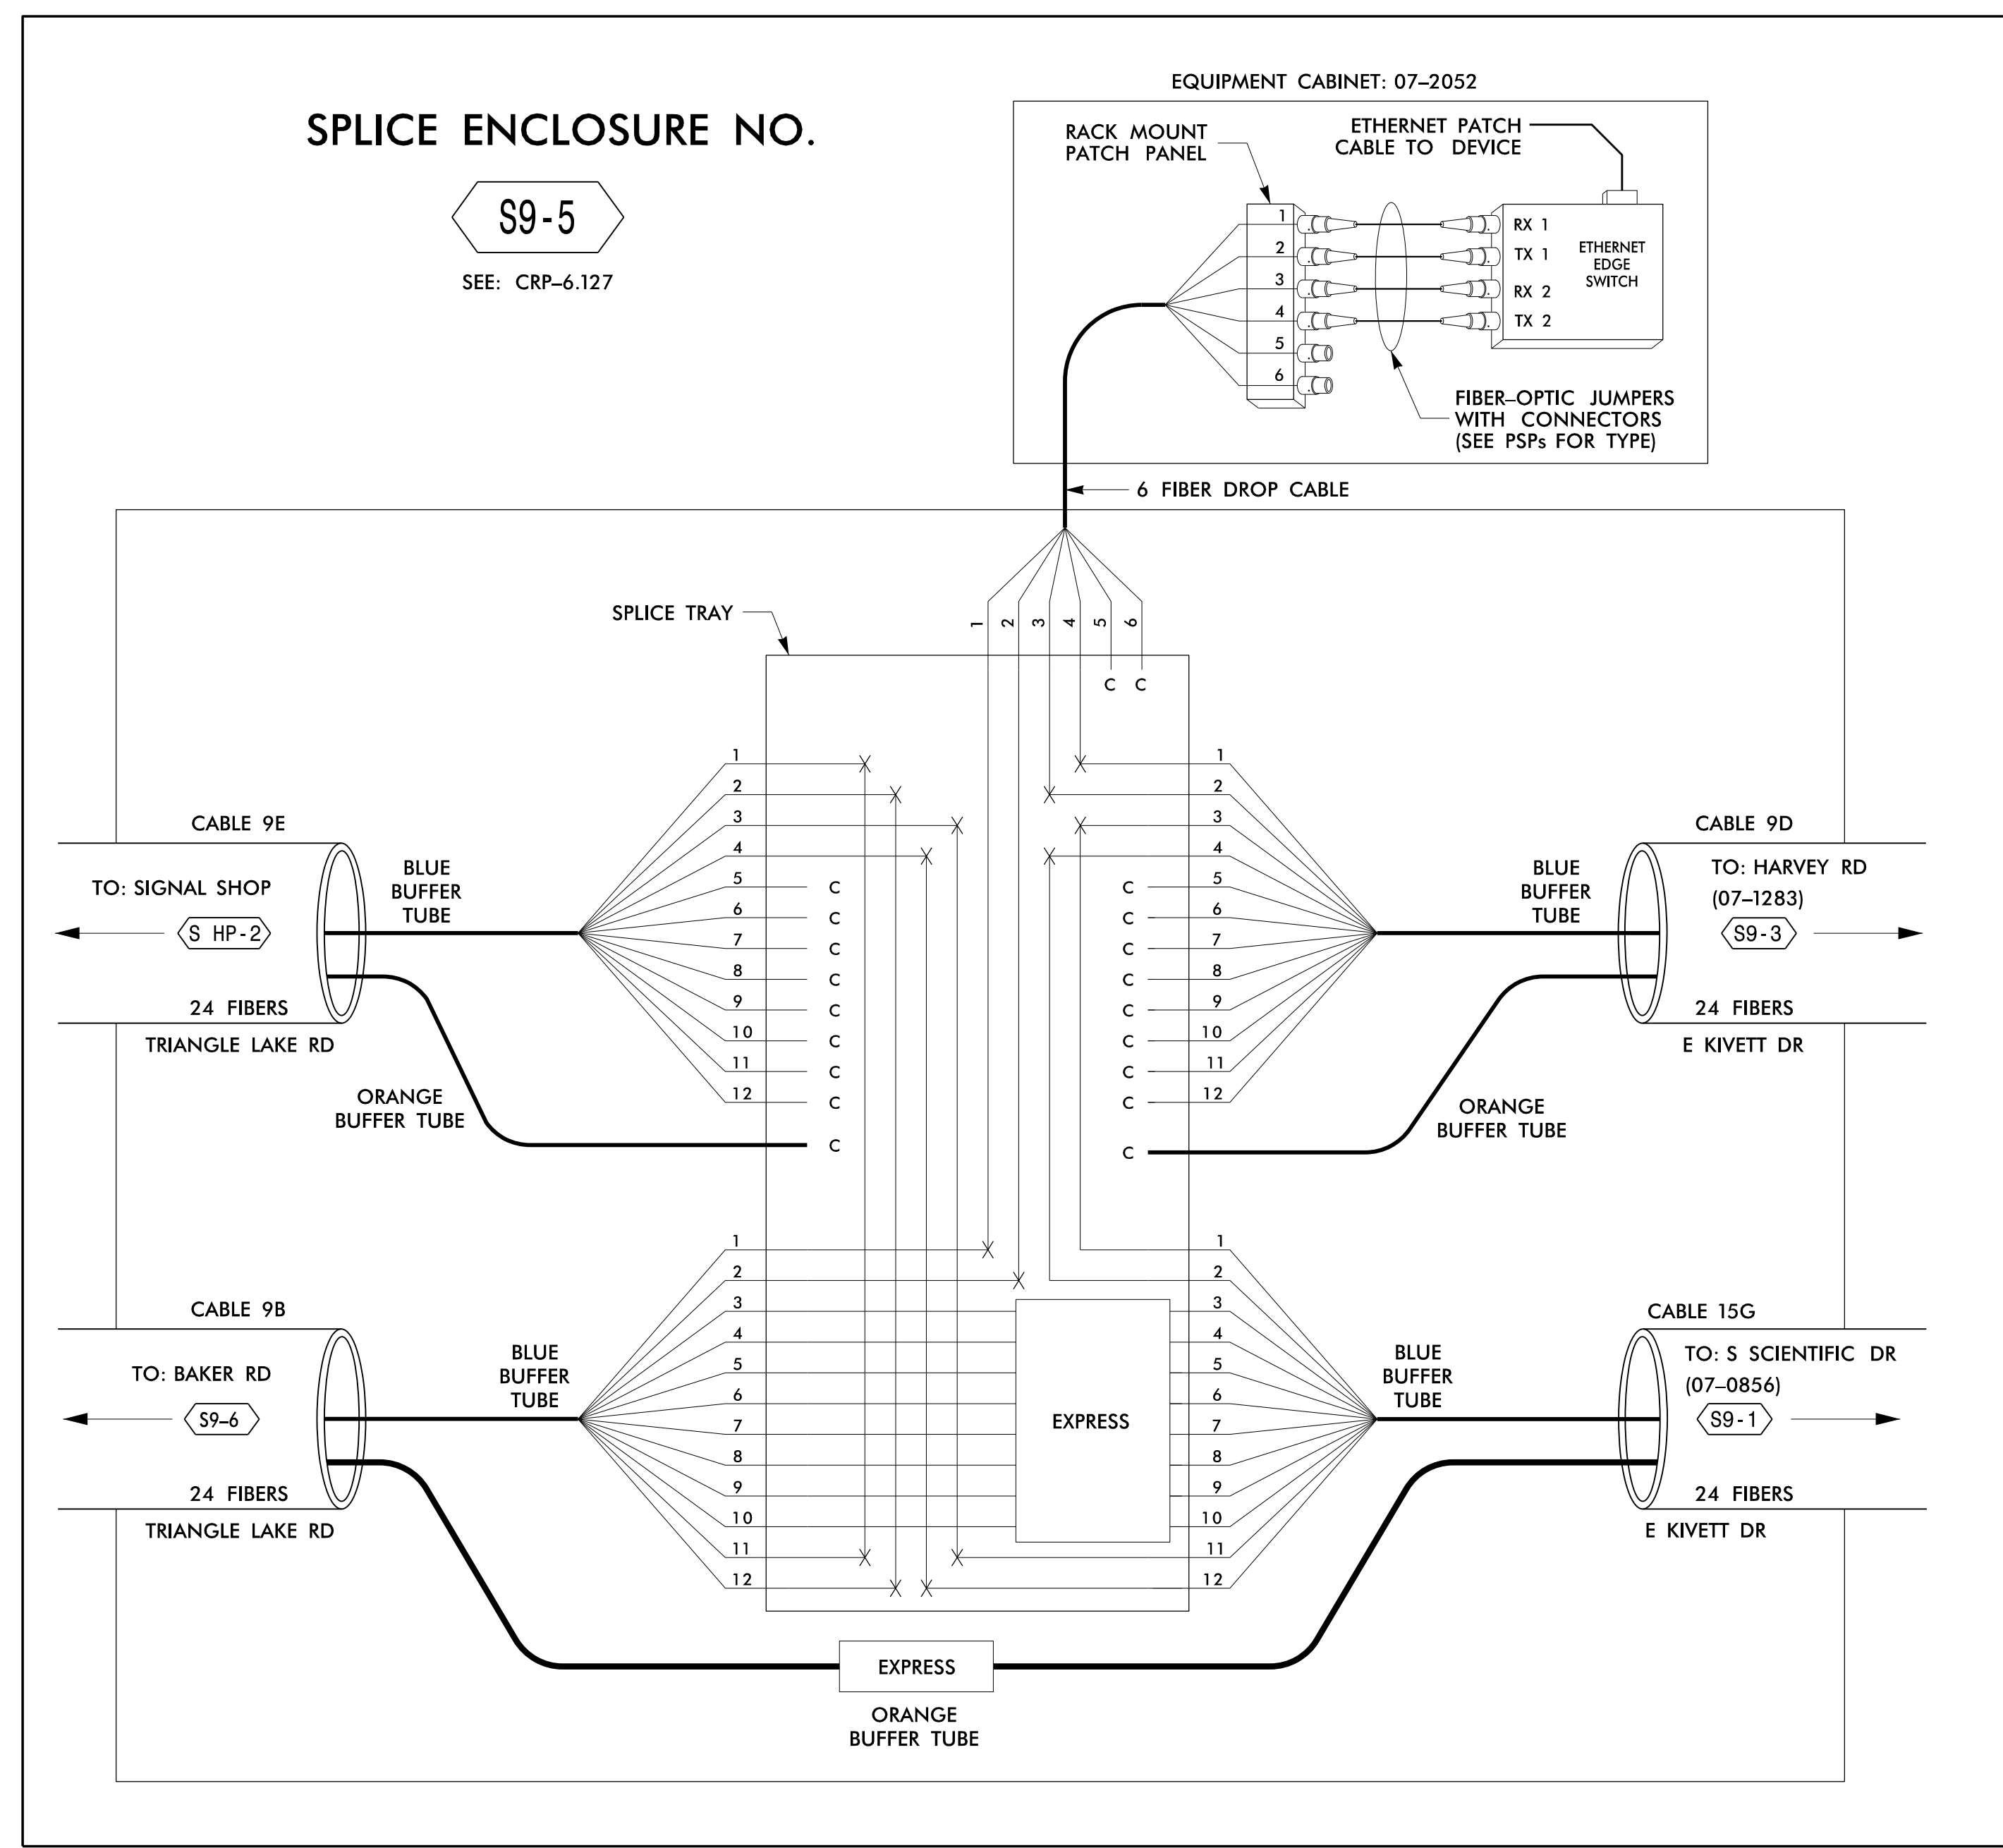

SPLICE ENCLOSURE NO.

S9-6

SEE: CRP-6.135

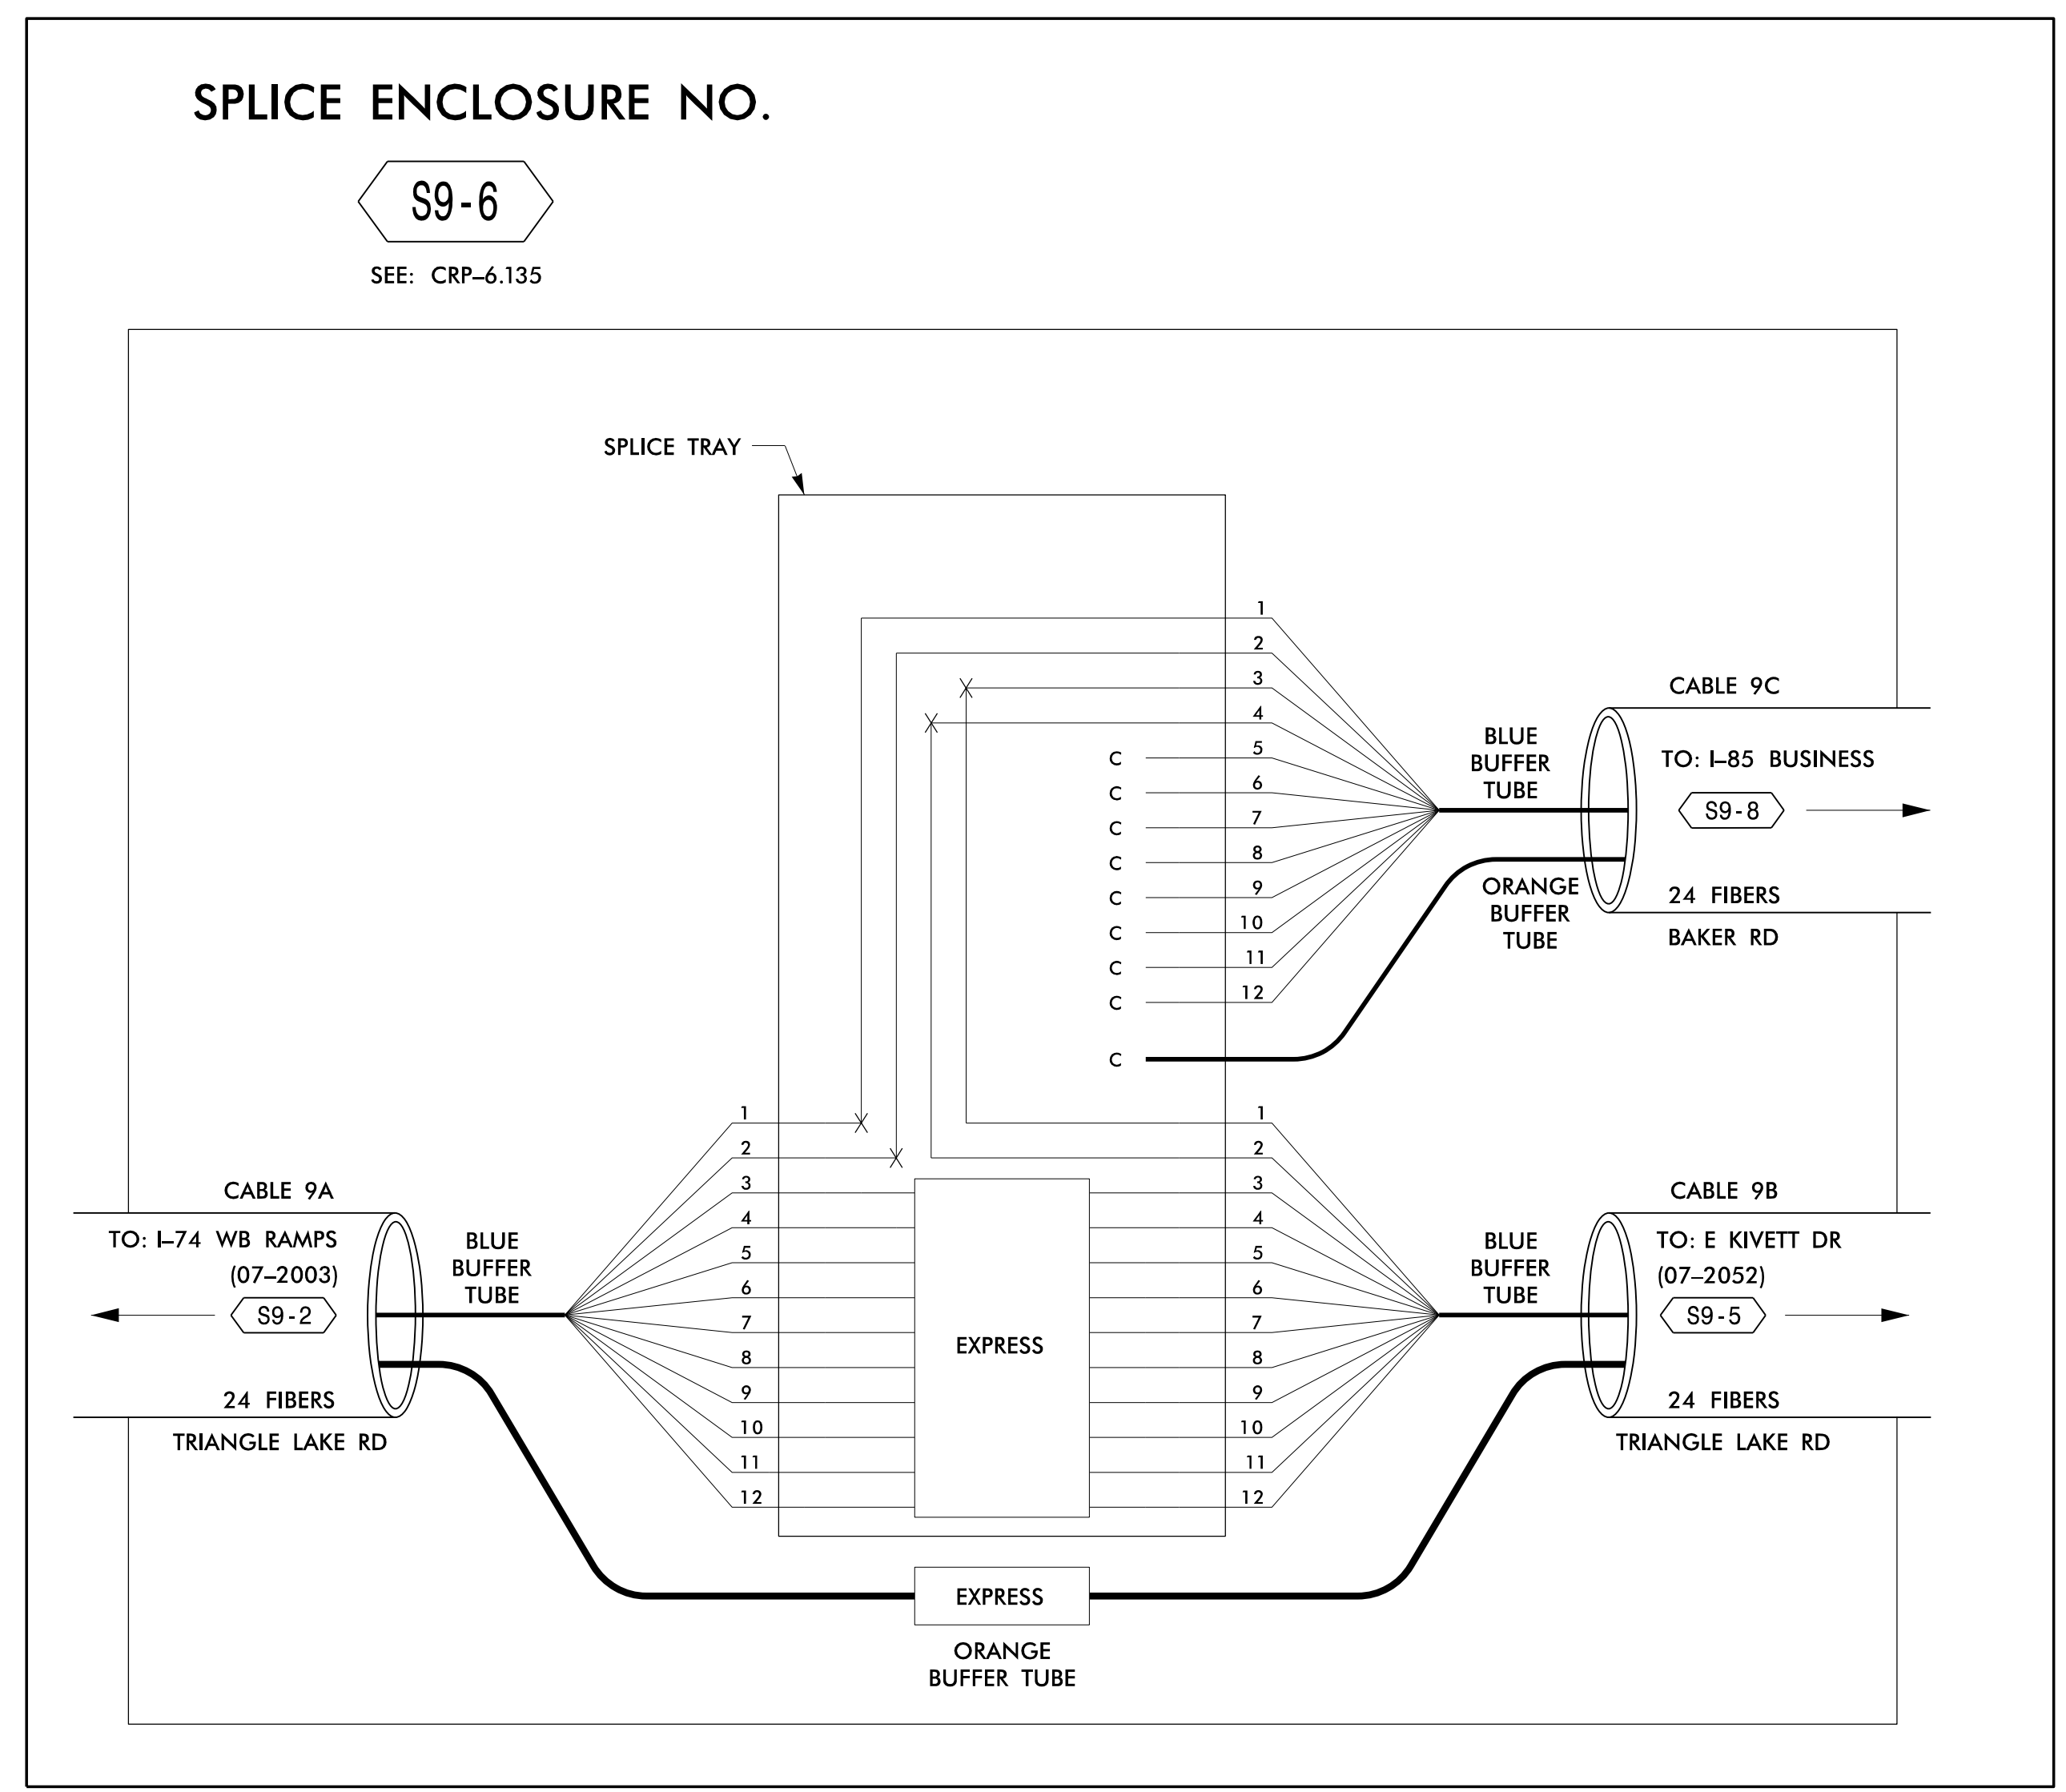

08- JUN-2015 09:20 T:\projects\104115\ANDOT\100037777 - High Point Sig Sys\Comms and ITS\Fiber Splicing\SpliceDetail1-38.dgn SLD03653 AT LUS291201

COLOR CODE		LEGEND	
(1) BLUE	(7) RED	X = FUSION SPlice INDIVIDUAL FIBER	
(2) ORANGE	(8) BLACK	C = CAP AND SEAL	
(3) GREEN	(9) YELLOW	EXPRESS = EXPRESS ENTIRE BUFFER TUBE / FIBERS THROUGH WITHOUT CUTTING	
(4) BROWN	(10) VIOLET	BUFFER SPlice = SPlice ALL FIBERS IN BUFFER TUBE COLOR TO COLOR	
(5) SLATE	(11) ROSE		
(6) WHITE	(12) AQUA		

- ### NOTES
- UNUSED FIBERS LEFT COILED AND STORED IN SPLICE TRAY
 - UNUSED BUFFER TUBES LEFT COILED AND STORED IN SPLICE ENCLOSURE
 - EDGE SWITCH CONFIGURATIONS ARE GENERIC. CONTRACTOR IS RESPONSIBLE FOR DETERMINING/ENSURING THE PROPER TERMINATIONS.

ATKINS 1616 EAST MILLBROOK ROAD, SUITE 310
RALEIGH, NORTH CAROLINA 27609
(919) 876-6888 NCBEES #F-0326

<p>Prepared for the Offices of:</p> <p>750 Greenfield Parkway, Garner, NC 27529</p>	<p>High Point Signal System Splicing Details</p>		<p>SEAL</p> <p>DocuSigned by: Ally Badgett 6/8/2015</p>	
	Division 7	Guilford County		High Point
	PLAN DATE: June 2015	REVIEWED BY: HA Badgett		
	PREPARED BY: BJ Slocum	REVIEWED BY: SG Haynie		
SCALE	REVISIONS	INIT.	DATE	
NTS				