


DEVICE ID	CL SHEET	CABLE X		
		CABLE NUMBER	ALONG ROUTE	TO
08-0134	CRP-6.063	11D	TRINDALE RD	S MAIN ST
08-0505	CRP-6.075	11E	BALFOUR DR	S MAIN ST

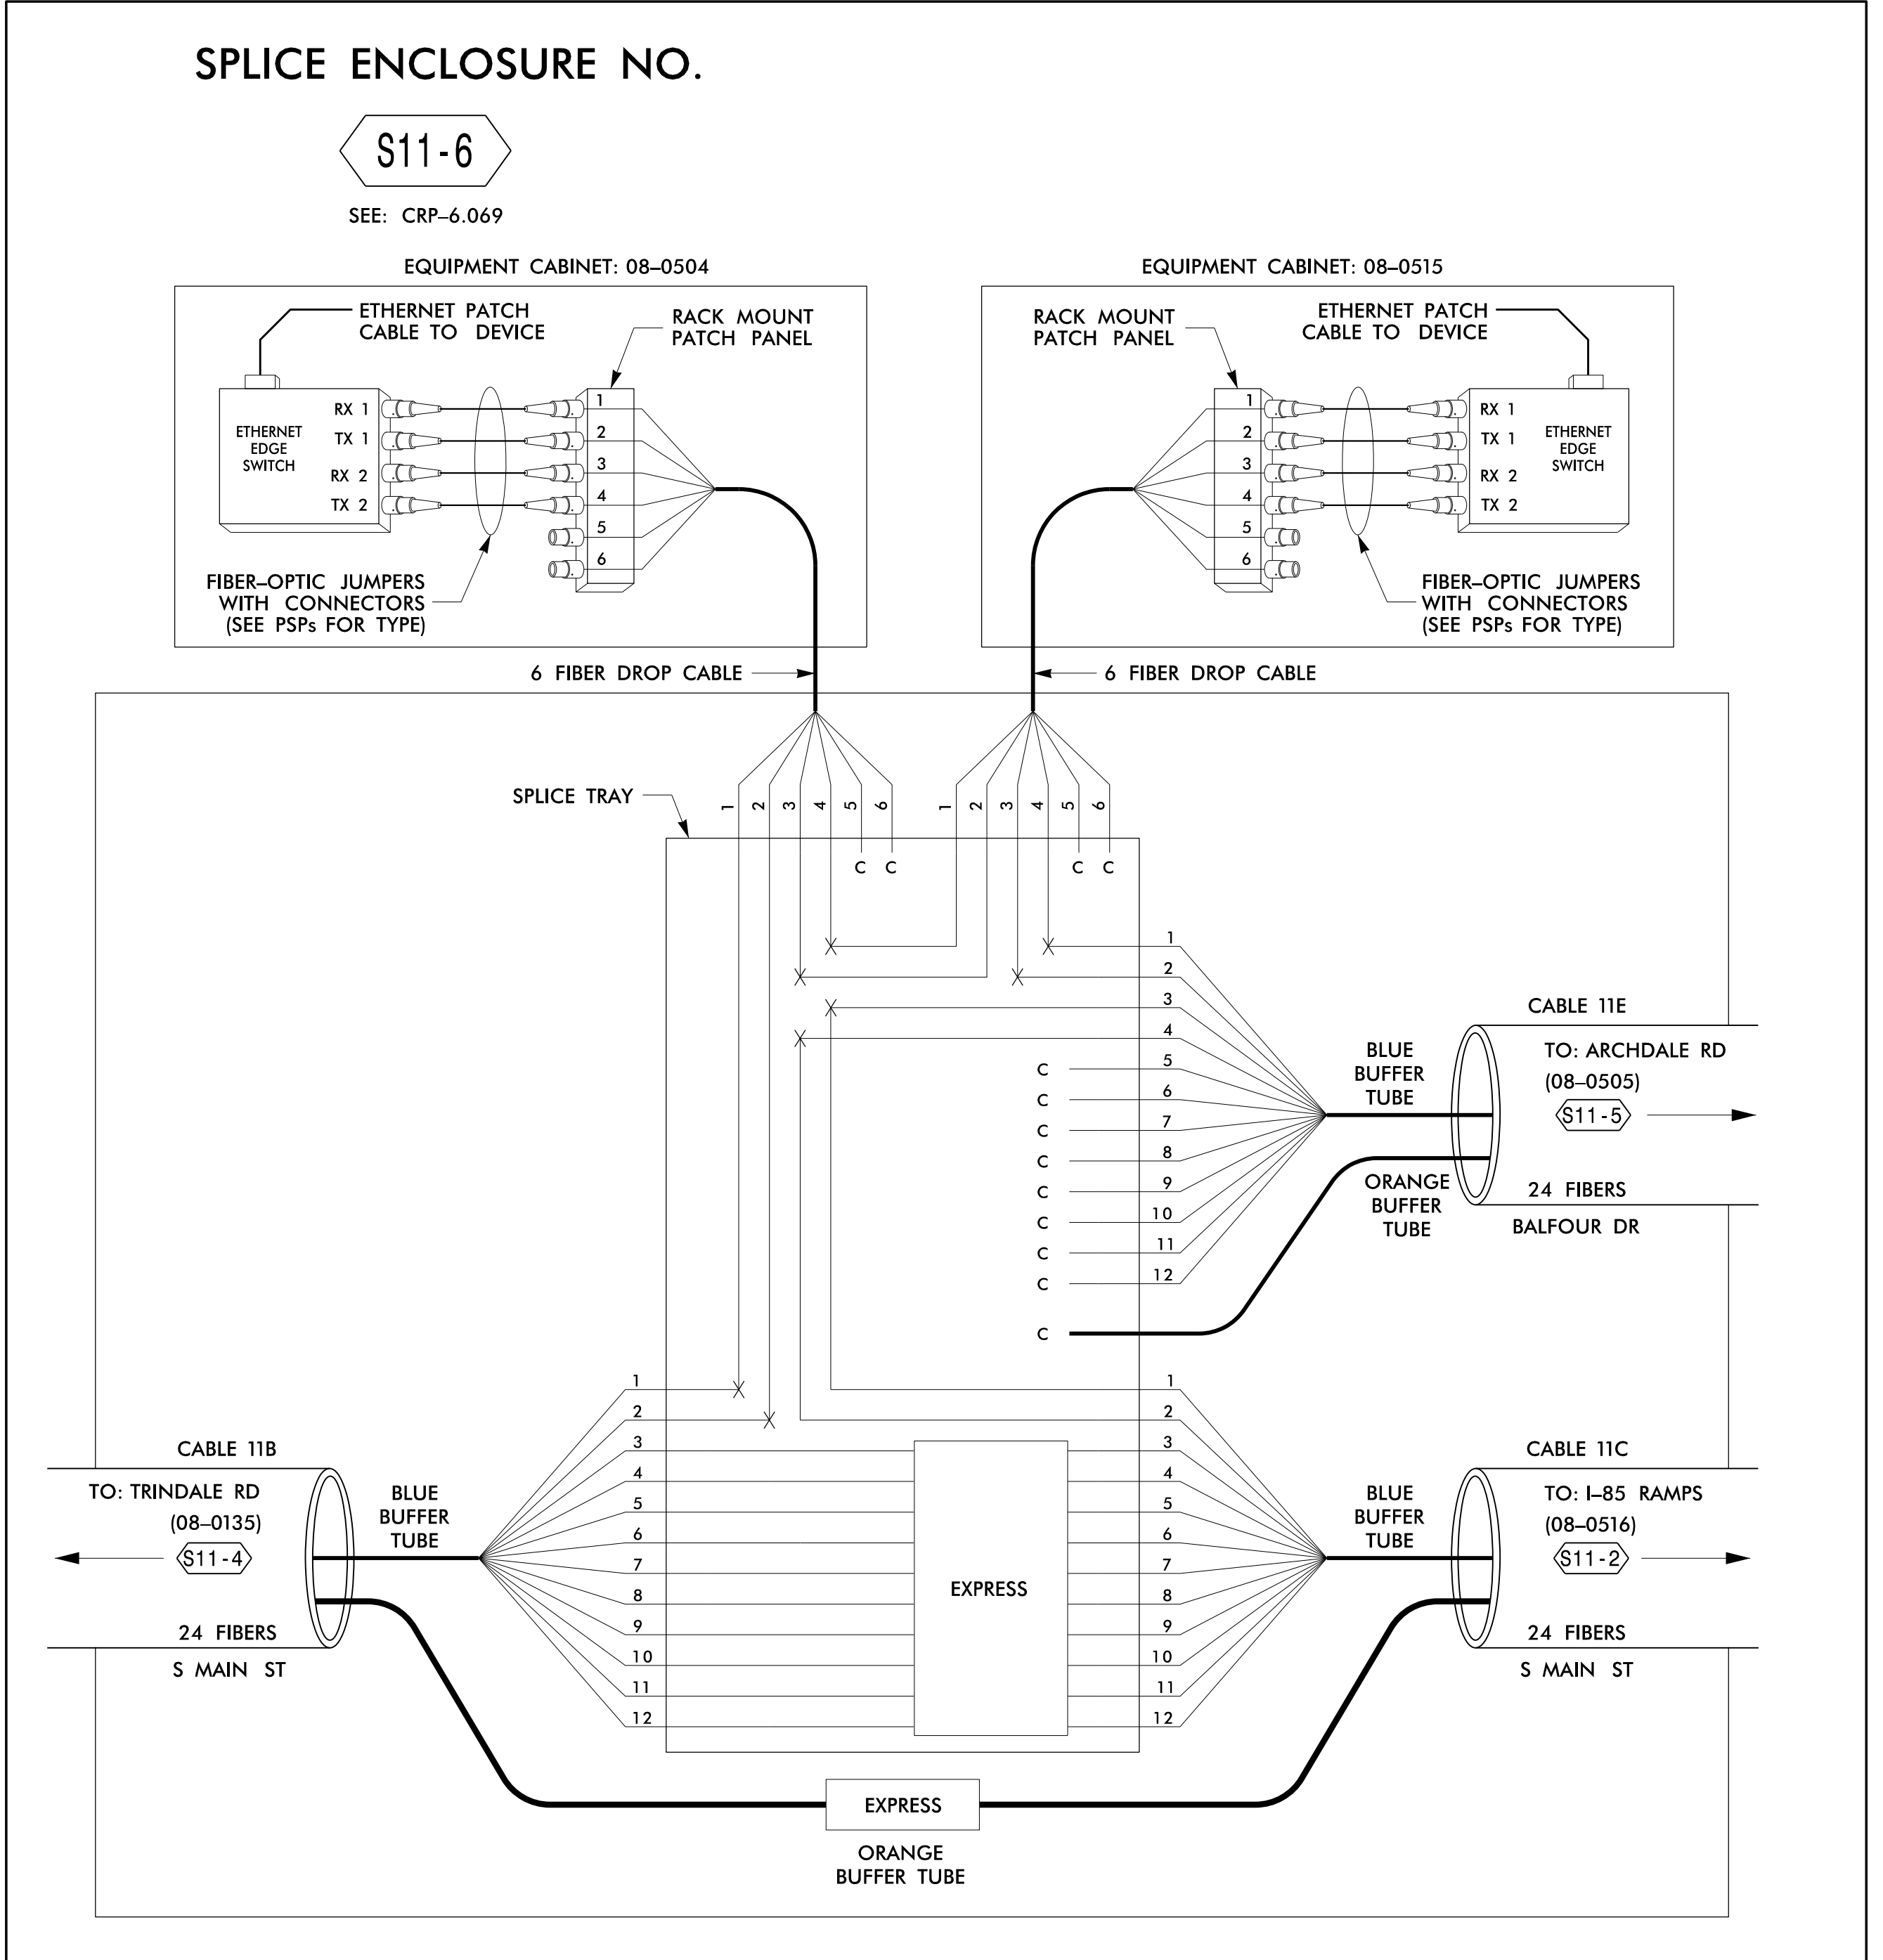

08-UN-2015-09-20  
T:\Product\104115\ANDOT\100037777 - High Point Sig Sys\Comms and ITS\Fiber Splicing\SpliceDetail-148.dgn  
SLOC3653 AT LUS291201

COLOR CODE		LEGEND	
TABLE A	598-B		
(1) BLUE	(7) RED	X = FUSION SPlice INDIVIDUAL FIBER	
(2) ORANGE	(8) BLACK	C = CAP AND SEAL	
(3) GREEN	(9) YELLOW	EXPRESS = EXPRESS ENTIRE BUFFER TUBE / FIBERS THROUGH WITHOUT CUTTING	
(4) BROWN	(10) VIOLET	BUFFER SPlice = SPlice ALL FIBERS IN BUFFER TUBE COLOR TO COLOR	
(5) SLATE	(11) ROSE		
(6) WHITE	(12) AQUA		

- NOTES**
- UNUSED FIBERS LEFT COILED AND STORED IN SPlice TRAY
  - UNUSED BUFFER TUBES LEFT COILED AND STORED IN SPlice ENCLOSURE
  - EDGE SWITCH CONFIGURATIONS ARE GENERIC. CONTRACTOR IS RESPONSIBLE FOR DETERMINING/ENSURING THE PROPER TERMINATIONS.

Prepared for the Offices of:

750 Greenfield Parkway, Garner, NC 27529

## ATKINS

1616 EAST MILLBROOK ROAD, SUITE 310  
RALEIGH, NORTH CAROLINA 27609  
(919) 876-6888 NCBEES #F-0326

SEAL

DocuSigned by:  
Ally Badgett  
DATE: 6/8/2015

**High Point Signal System Splicing Details**

Division 7	Guilford County	High Point
PLAN DATE: June 2015	REVIEWED BY: HA Badgett	
PREPARED BY: BJ Slocum	REVIEWED BY: SG Haynie	

REVISIONS	INIT.	DATE

SCALE: NTS