


SPlice ENCLOSURE NO. SX-X							
DEVICE ID	CL SHEET	CABLE X			CABLE Y		
		CABLE NUMBER	ALONG ROUTE	TO	CABLE NUMBER	ALONG ROUTE	TO
07-1374	CRP-6.006	14A	WESTCHESTER DR	CHESTNUT DR	14A	WESTCHESTER DR	COVENTRY RD
07-0184	CRP-6.010	14A	WESTCHESTER DR	COVENTRY RD	14A	WESTCHESTER DR	BURTON AVE
07-0778	CRP-6.011	14A	WESTCHESTER DR	N WARD AVE	14A	WESTCHESTER DR	W ENGLISH RD
07-0944	CRP-6.013	14B	W MARKET CENTER DR	W ENGLISH RD	14B	W MARKET CENTER DR	PROSPECT ST

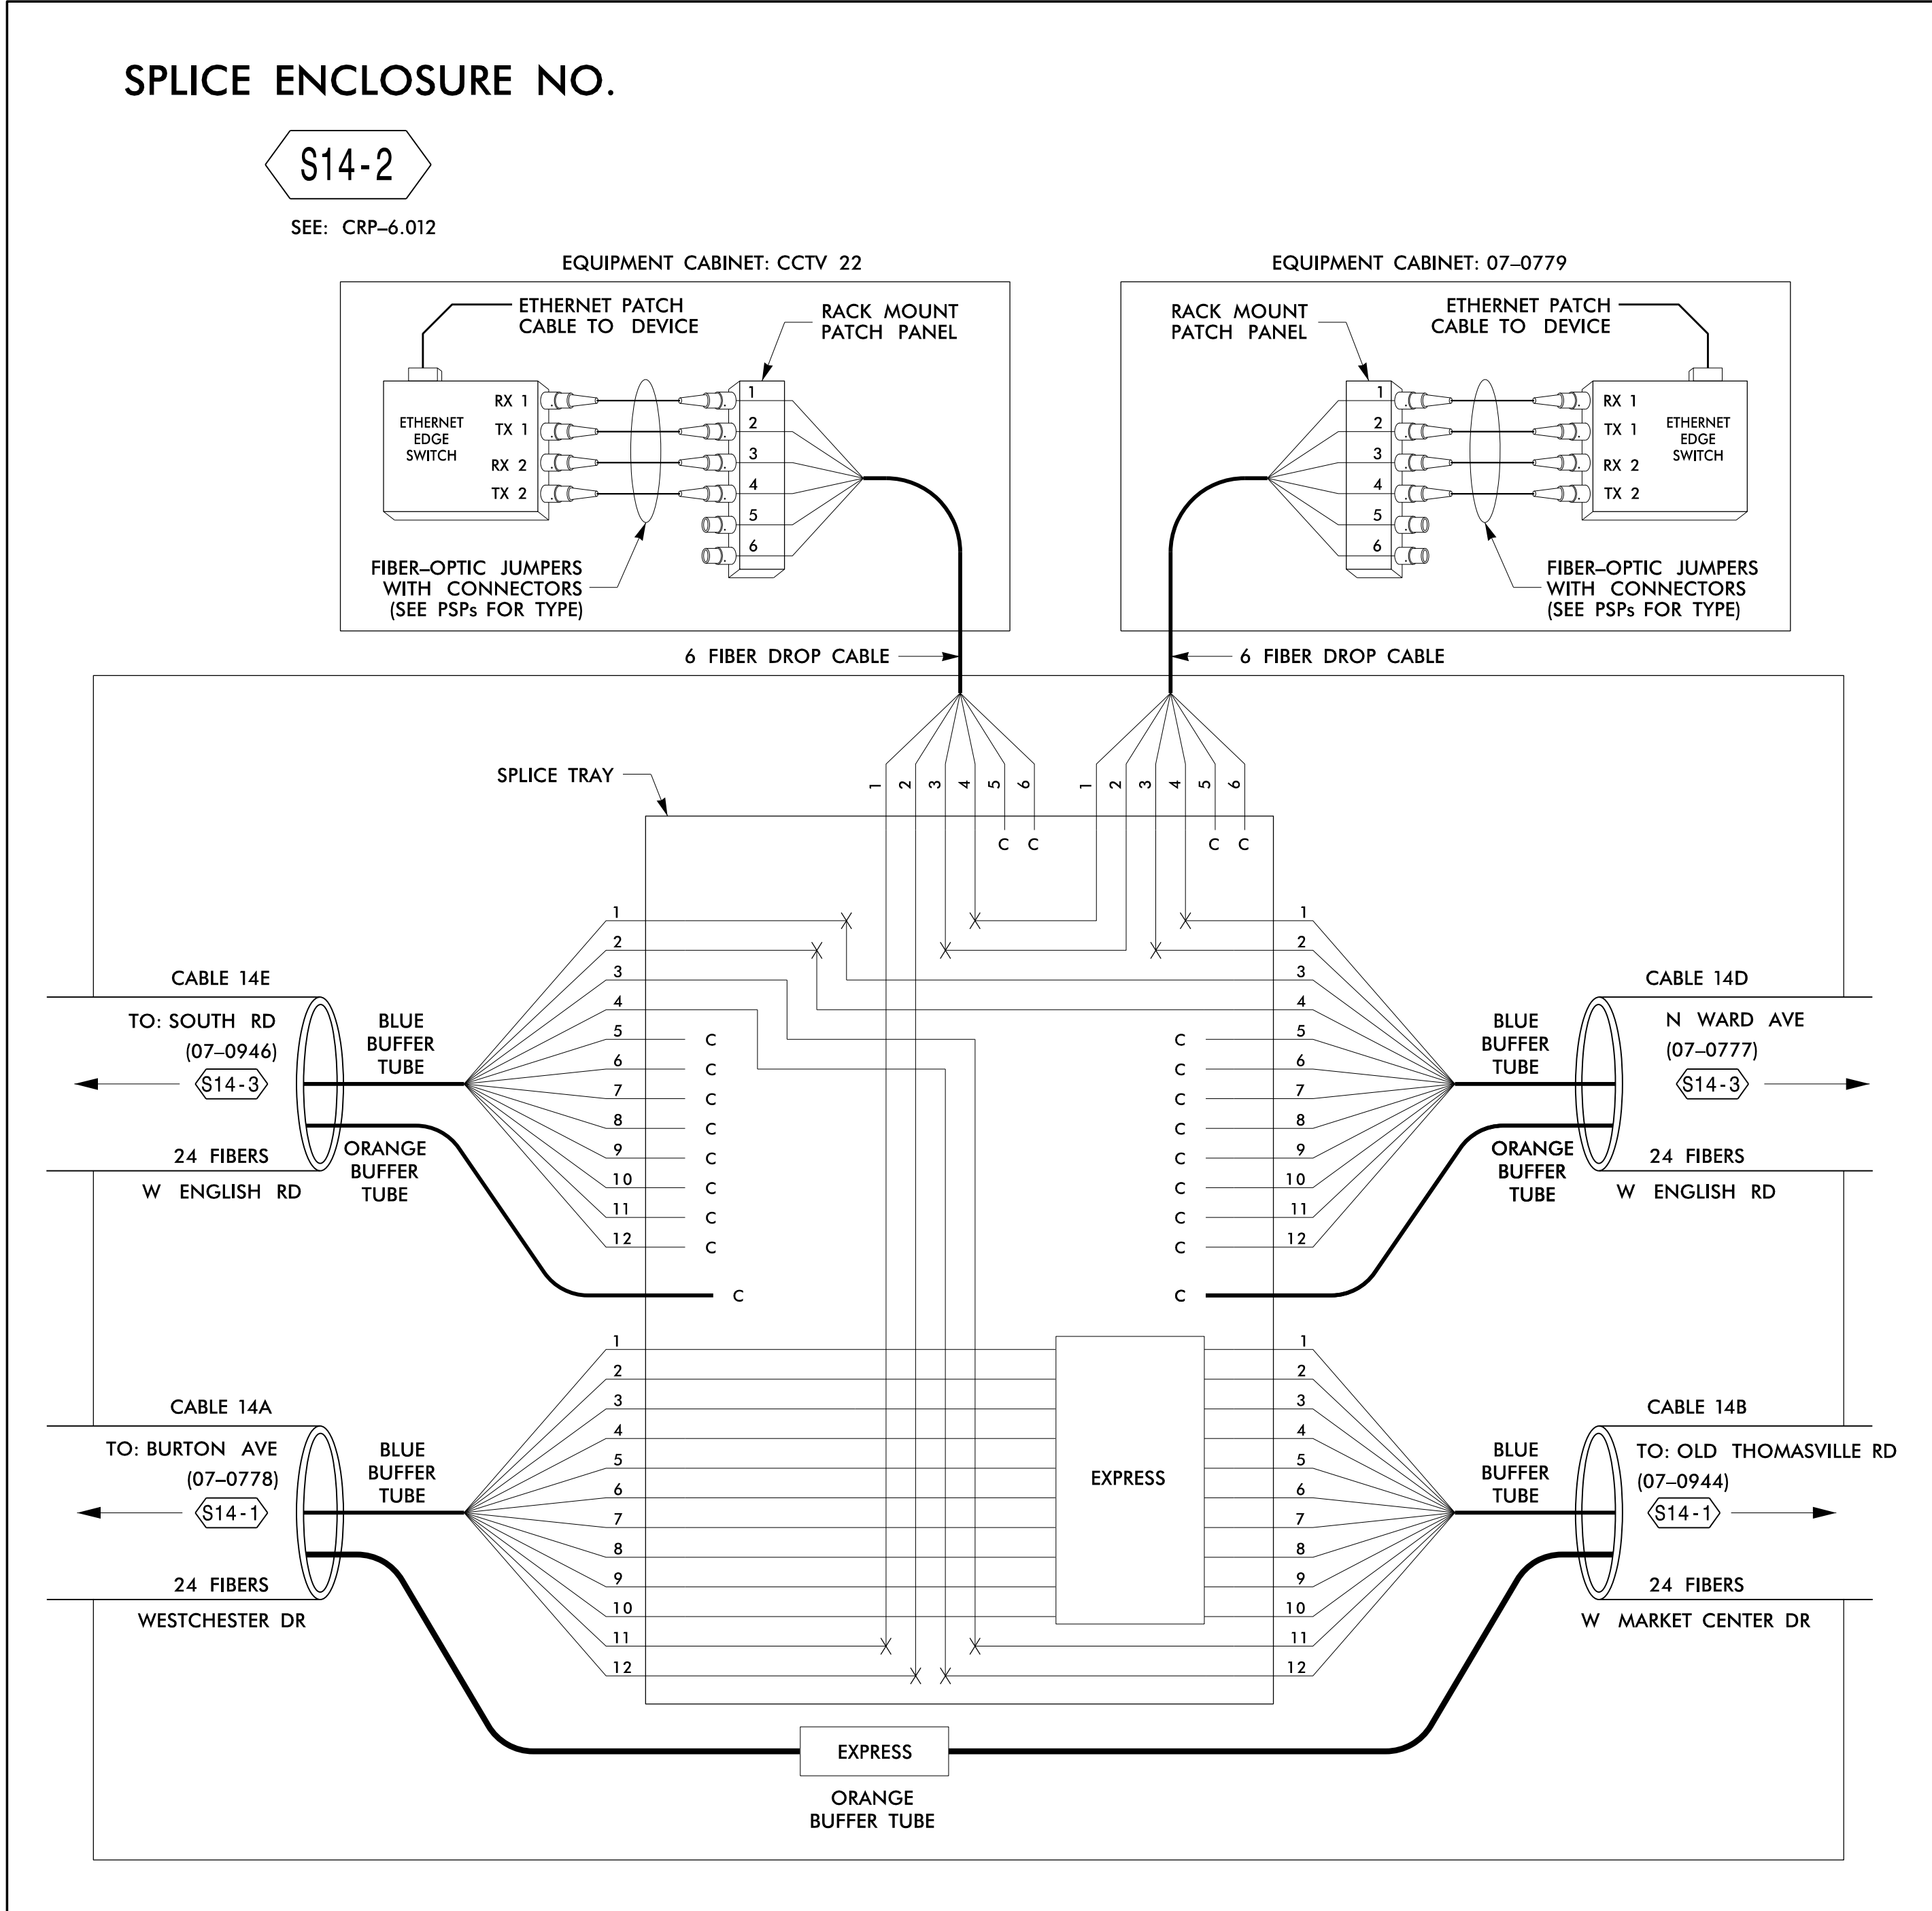

08-JUN-2015 09:20 T:\projects\highpoint\splicing\splicingdetails-58.dgn S:\C03653 AT\_LUS291201

#### LEGEND

COLOR CODE TABLE 598-B	X = FUSION SPlice INDIVIDUAL FIBER
(1) BLUE (7) RED	C = CAP AND SEAL
(2) ORANGE (8) BLACK	EXPRESS = EXPRESS ENTIRE BUFFER TUBE / FIBERS THROUGH WITHOUT CUTTING
(3) GREEN (9) YELLOW	BUFFER SPlice = SPlice ALL FIBERS IN BUFFER TUBE COLOR TO COLOR
(4) BROWN (10) VIOLET	
(5) SLATE (11) ROSE	
(6) WHITE (12) AQUA	

- #### NOTES
- UNUSED FIBERS LEFT COILED AND STORED IN SPlice TRAY
  - UNUSED BUFFER TUBES LEFT COILED AND STORED IN SPlice ENCLOSURE
  - EDGE SWITCH CONFIGURATIONS ARE GENERIC. CONTRACTOR IS RESPONSIBLE FOR DETERMINING/ENSURING THE PROPER TERMINATIONS.

Prepared for the Offices of:

750 Greenfield Parkway, Garner, NC 27529

## High Point Signal System Splicing Details

Division 7    Guilford County    High Point

PLAN DATE: June 2015    REVIEWED BY: HA Badgett

PREPARED BY: BJ Slocum    REVIEWED BY: SG Haynie

SCALE: NTS

1616 EAST MILLBROOK ROAD, SUITE 310  
RALEIGH, NORTH CAROLINA 27609  
(919) 876-6888    NCBEES #F-0326

**ATKINS**

SEAL  
HA BADGETT  
PROFESSIONAL ENGINEER  
019962

DocuSigned by:  
HA Badgett  
6/8/2015