


SPlice ENCLOSURE NO. S14-3				
DEVICE ID	CL SHEET	CABLE X		
		CABLE NUMBER	ALONG ROUTE	TO
07-0946	CRP-6.014	14E	W ENGLISH RD	W MARKET CENTER DR
07-0777	CRP-6.018	14D	W ENGLISH RD	W MARKET CENTER DR
HP0311	CRP-6.019	14F	PROSPECT ST	EUGENE AVE

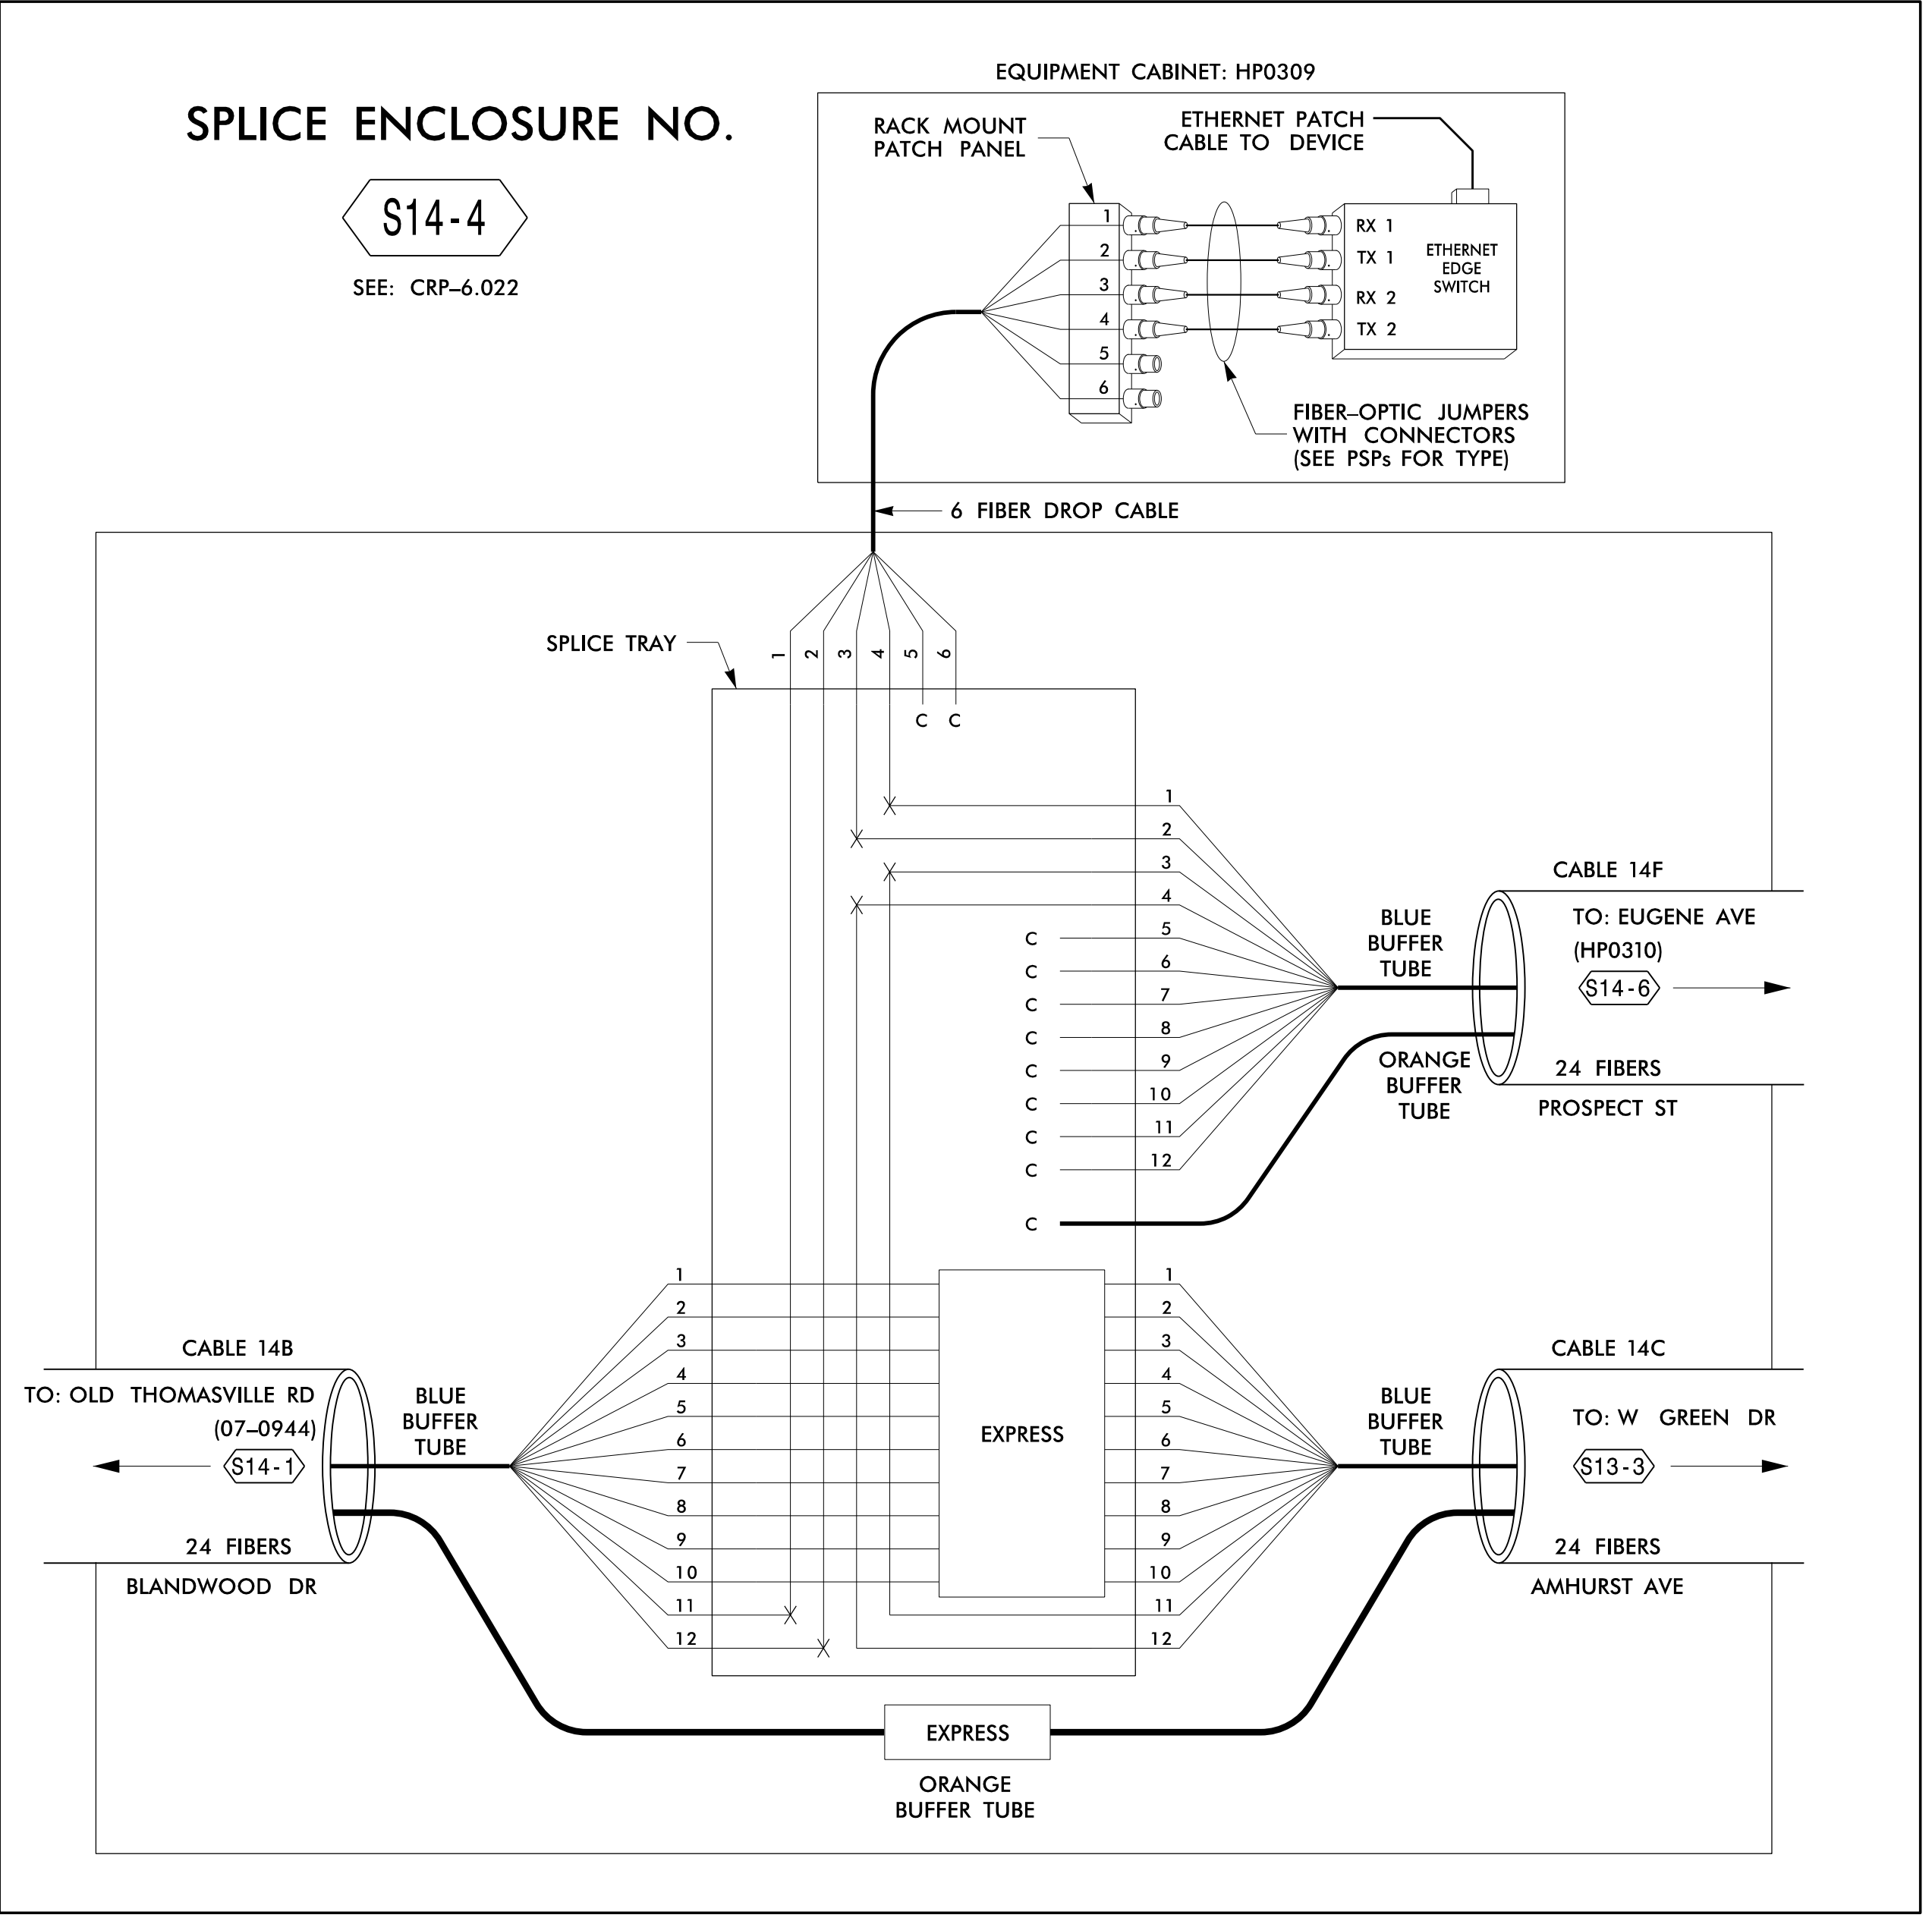

08- JUN-2015 09:20 T:\projects\100037777 - High Point Sig Sys\Comms and ITS\Fiber Splicing\SpliceDetail1-59.dgn SLOC3653 AT LUS291201

COLOR CODE		LEGEND	
(1) BLUE	(7) RED	X = FUSION SPlice INDIVIDUAL FIBER	
(2) ORANGE	(8) BLACK	C = CAP AND SEAL	
(3) GREEN	(9) YELLOW	EXPRESS = EXPRESS ENTIRE BUFFER TUBE / FIBERS THROUGH WITHOUT CUTTING	
(4) BROWN	(10) VIOLET	BUFFER SPlice = SPlice ALL FIBERS IN BUFFER TUBE COLOR TO COLOR	
(5) SLATE	(11) ROSE		
(6) WHITE	(12) AQUA		

- NOTES**
- UNUSED FIBERS LEFT COILED AND STORED IN SPlice TRAY
  - UNUSED BUFFER TUBES LEFT COILED AND STORED IN SPlice ENCLOSURE
  - EDGE SWITCH CONFIGURATIONS ARE GENERIC. CONTRACTOR IS RESPONSIBLE FOR DETERMINING/ENSURING THE PROPER TERMINATIONS.

**ATKINS** 1616 EAST MILLBROOK ROAD, SUITE 310  
RALEIGH, NORTH CAROLINA 27609  
(919) 876-6888 NCBES #F-0326

<p>Prepared for the Offices of: North Carolina Department of Transportation 750 Greenfield Parkway, Garner, NC 27529</p>	<p>High Point Signal System Splicing Details</p>		<p>SEAL</p>
	<p>Division 7 Guilford County High Point</p> <p>PLAN DATE: June 2015 REVIEWED BY: HA Badgett</p> <p>PREPARED BY: BJ Slocum REVIEWED BY: SG Haynie</p>	<p>SCALE</p> <p>NTS</p>	