
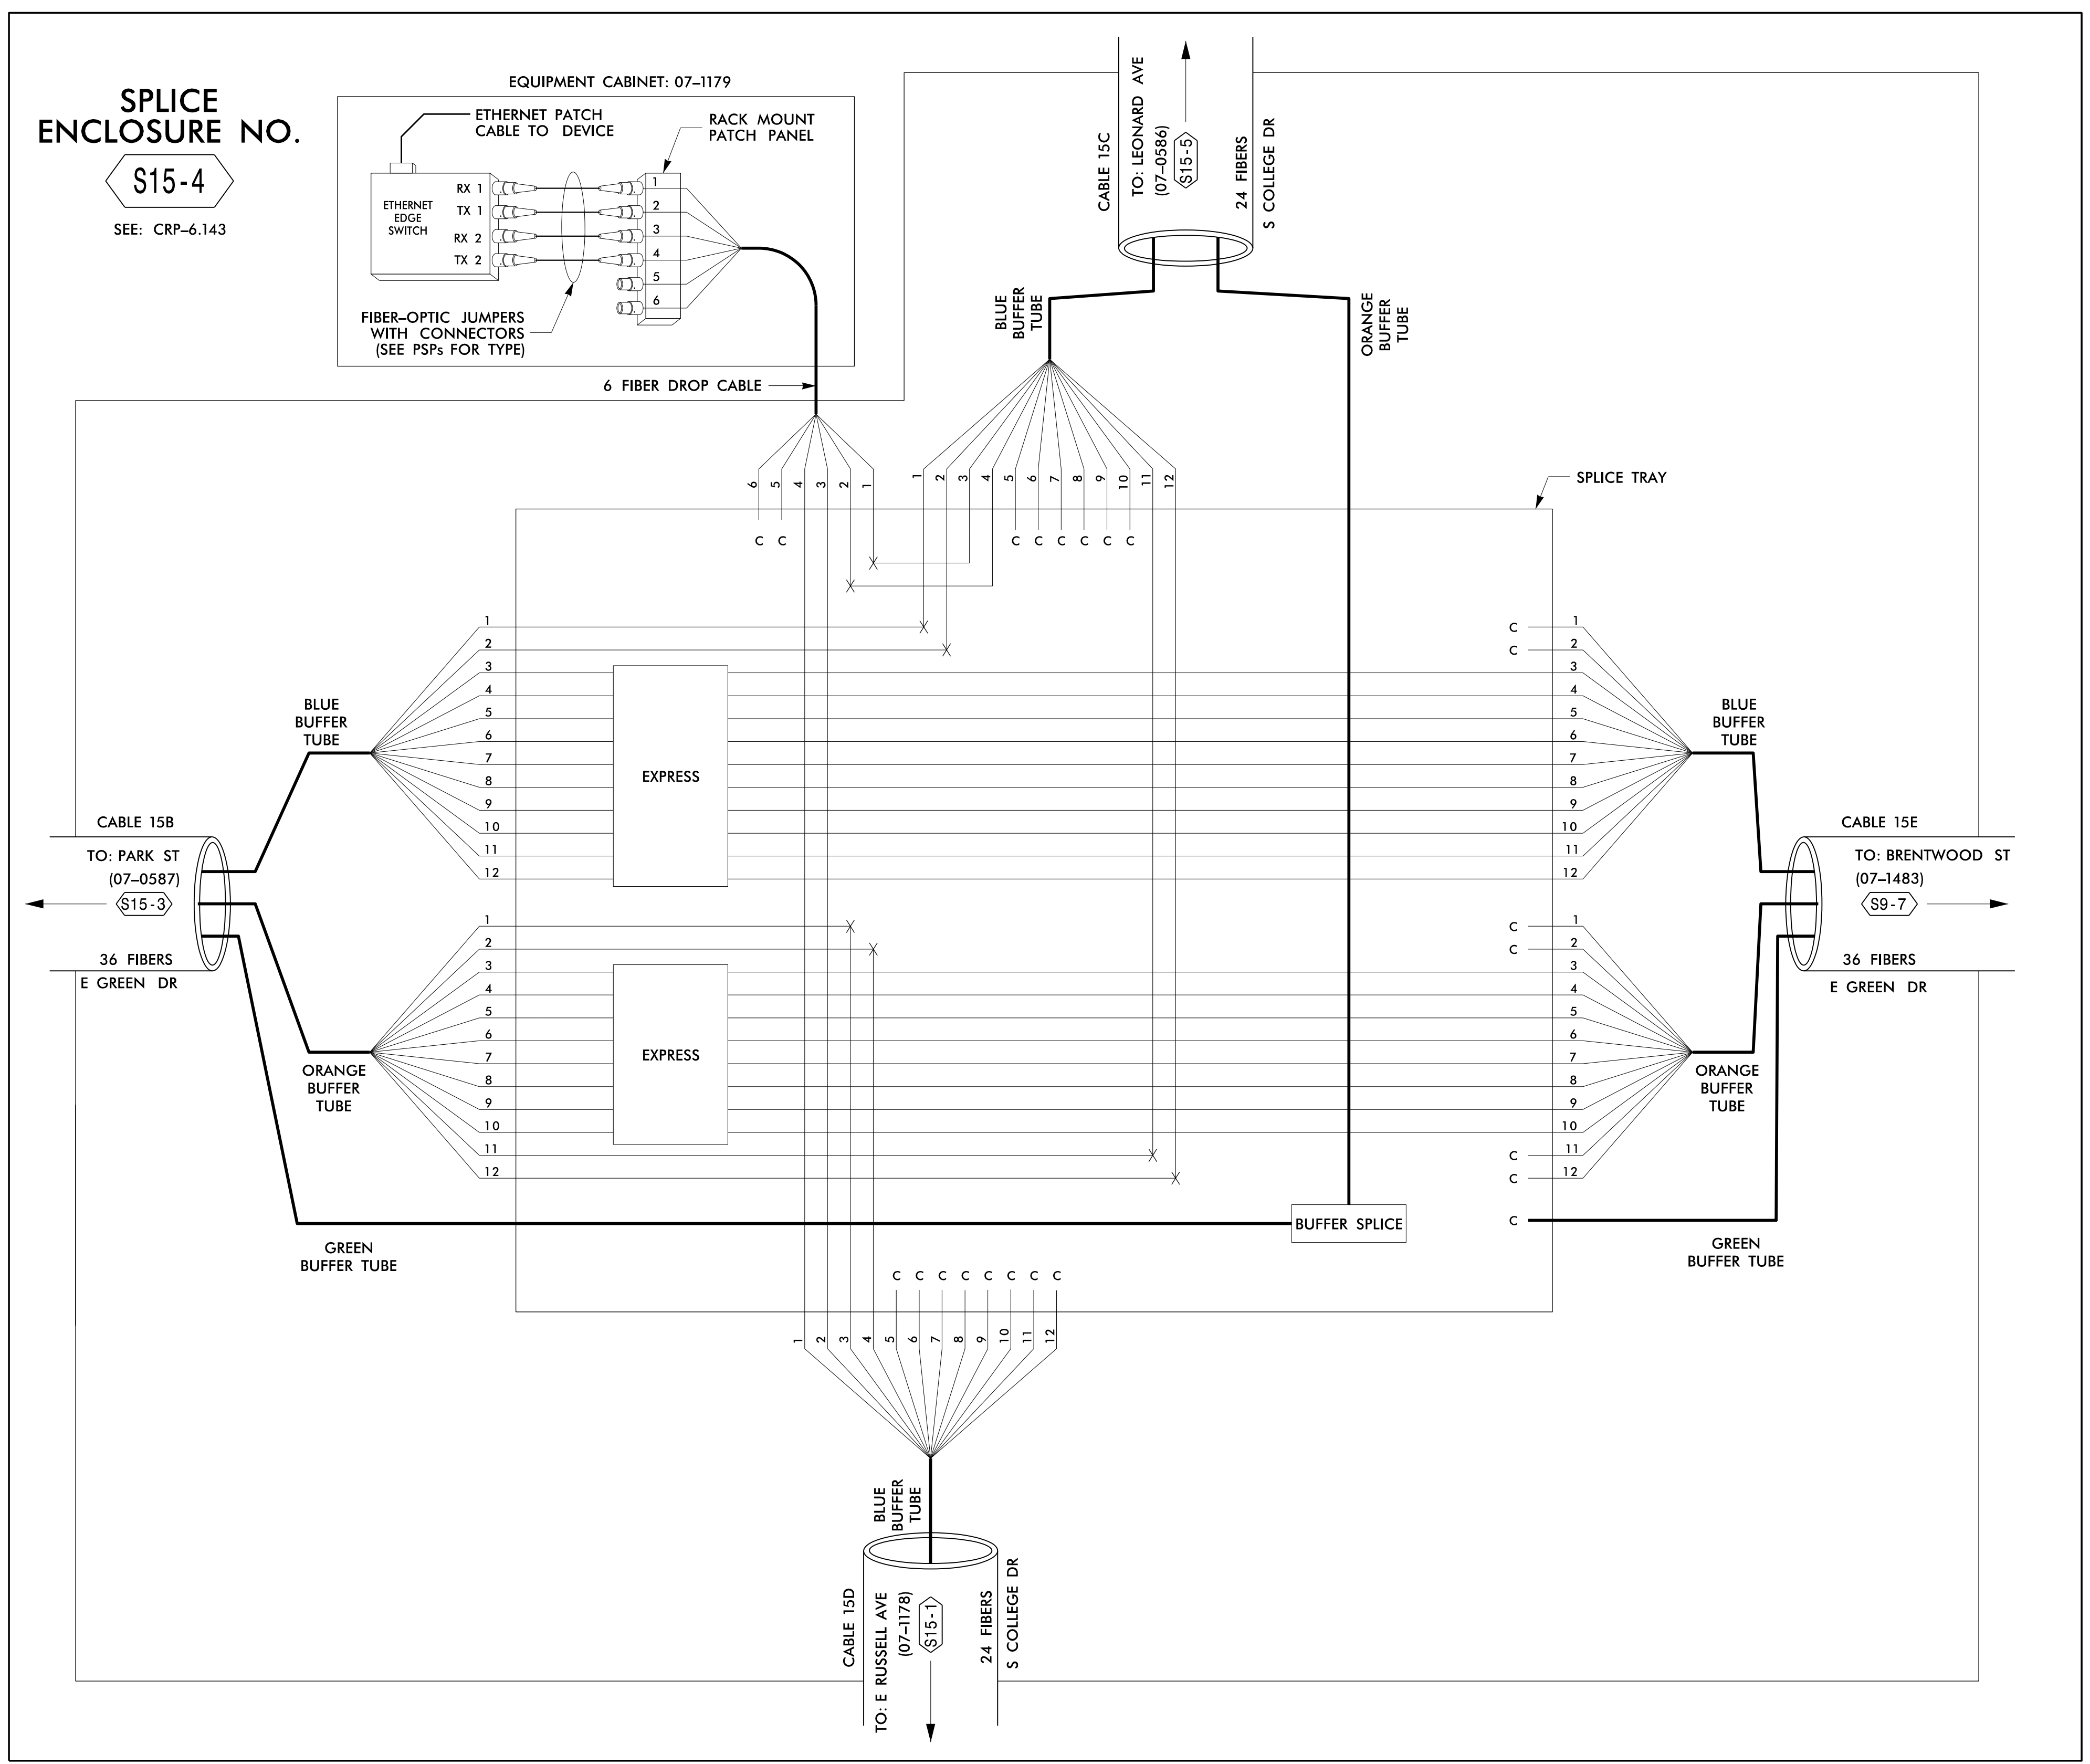


SPLICE ENCLOSURE NO.

S15-4

SEE: CRP-6.143

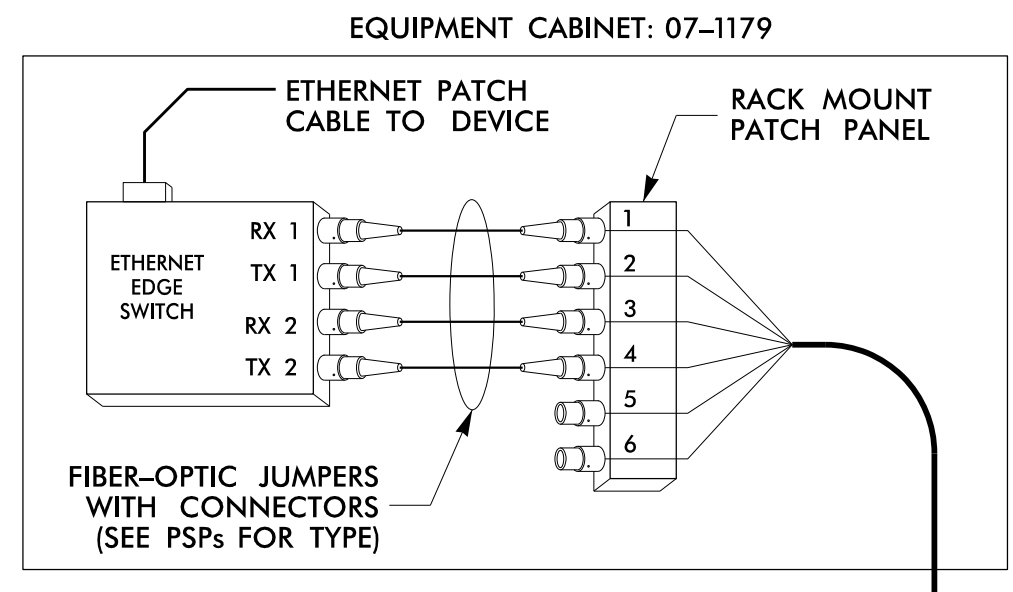

08-JUN-2015 09:20 T:\Product\104115\AC001\100037777 - High Point Sig Sys\Comms and ITS\Fiber Splicing\SpliceDetail1-63.dgn SLOC3653 AT LUS291201

LEGEND

COLOR CODE TABLE 598-B	X = FUSION SPLICE INDIVIDUAL FIBER
(1) BLUE (7) RED	C = CAP AND SEAL
(2) ORANGE (8) BLACK	EXPRESS = EXPRESS ENTIRE BUFFER TUBE / FIBERS THROUGH WITHOUT CUTTING
(3) GREEN (9) YELLOW	BUFFER SPLICE = SPLICE ALL FIBERS IN BUFFER TUBE COLOR TO COLOR
(4) BROWN (10) VIOLET	
(5) SLATE (11) ROSE	
(6) WHITE (12) AQUA	

- NOTES**
- UNUSED FIBERS LEFT COILED AND STORED IN SPLICE TRAY
 - UNUSED BUFFER TUBES LEFT COILED AND STORED IN SPLICE ENCLOSURE
 - EDGE SWITCH CONFIGURATIONS ARE GENERIC. CONTRACTOR IS RESPONSIBLE FOR DETERMINING/ENSURING THE PROPER TERMINATIONS.

ATKINS 1616 EAST MILLBROOK ROAD, SUITE 310
RALEIGH, NORTH CAROLINA 27609
(919) 876-6888 NCBEES #F-0326

<p>Prepared for the Offices of: Transportation Mobility and Safety Division STATE OF NORTH CAROLINA Department of Transportation</p>	High Point Signal System Splicing Details		SEAL	
	Division 7	Guilford County	High Point	
PLAN DATE: June 2015	REVIEWED BY: HA Badgett	PREPARED BY: BJ Slocum	REVIEWED BY: SG Haynie	
750 Greenfield Parkway, Garner, NC 27529	SCALE	REVISIONS	INIT.	DATE
	NTS			

DocuSigned by: **HA Badgett** 6/8/2015
DATE
CADD Filename: SpliceDetail1-63.dgn