
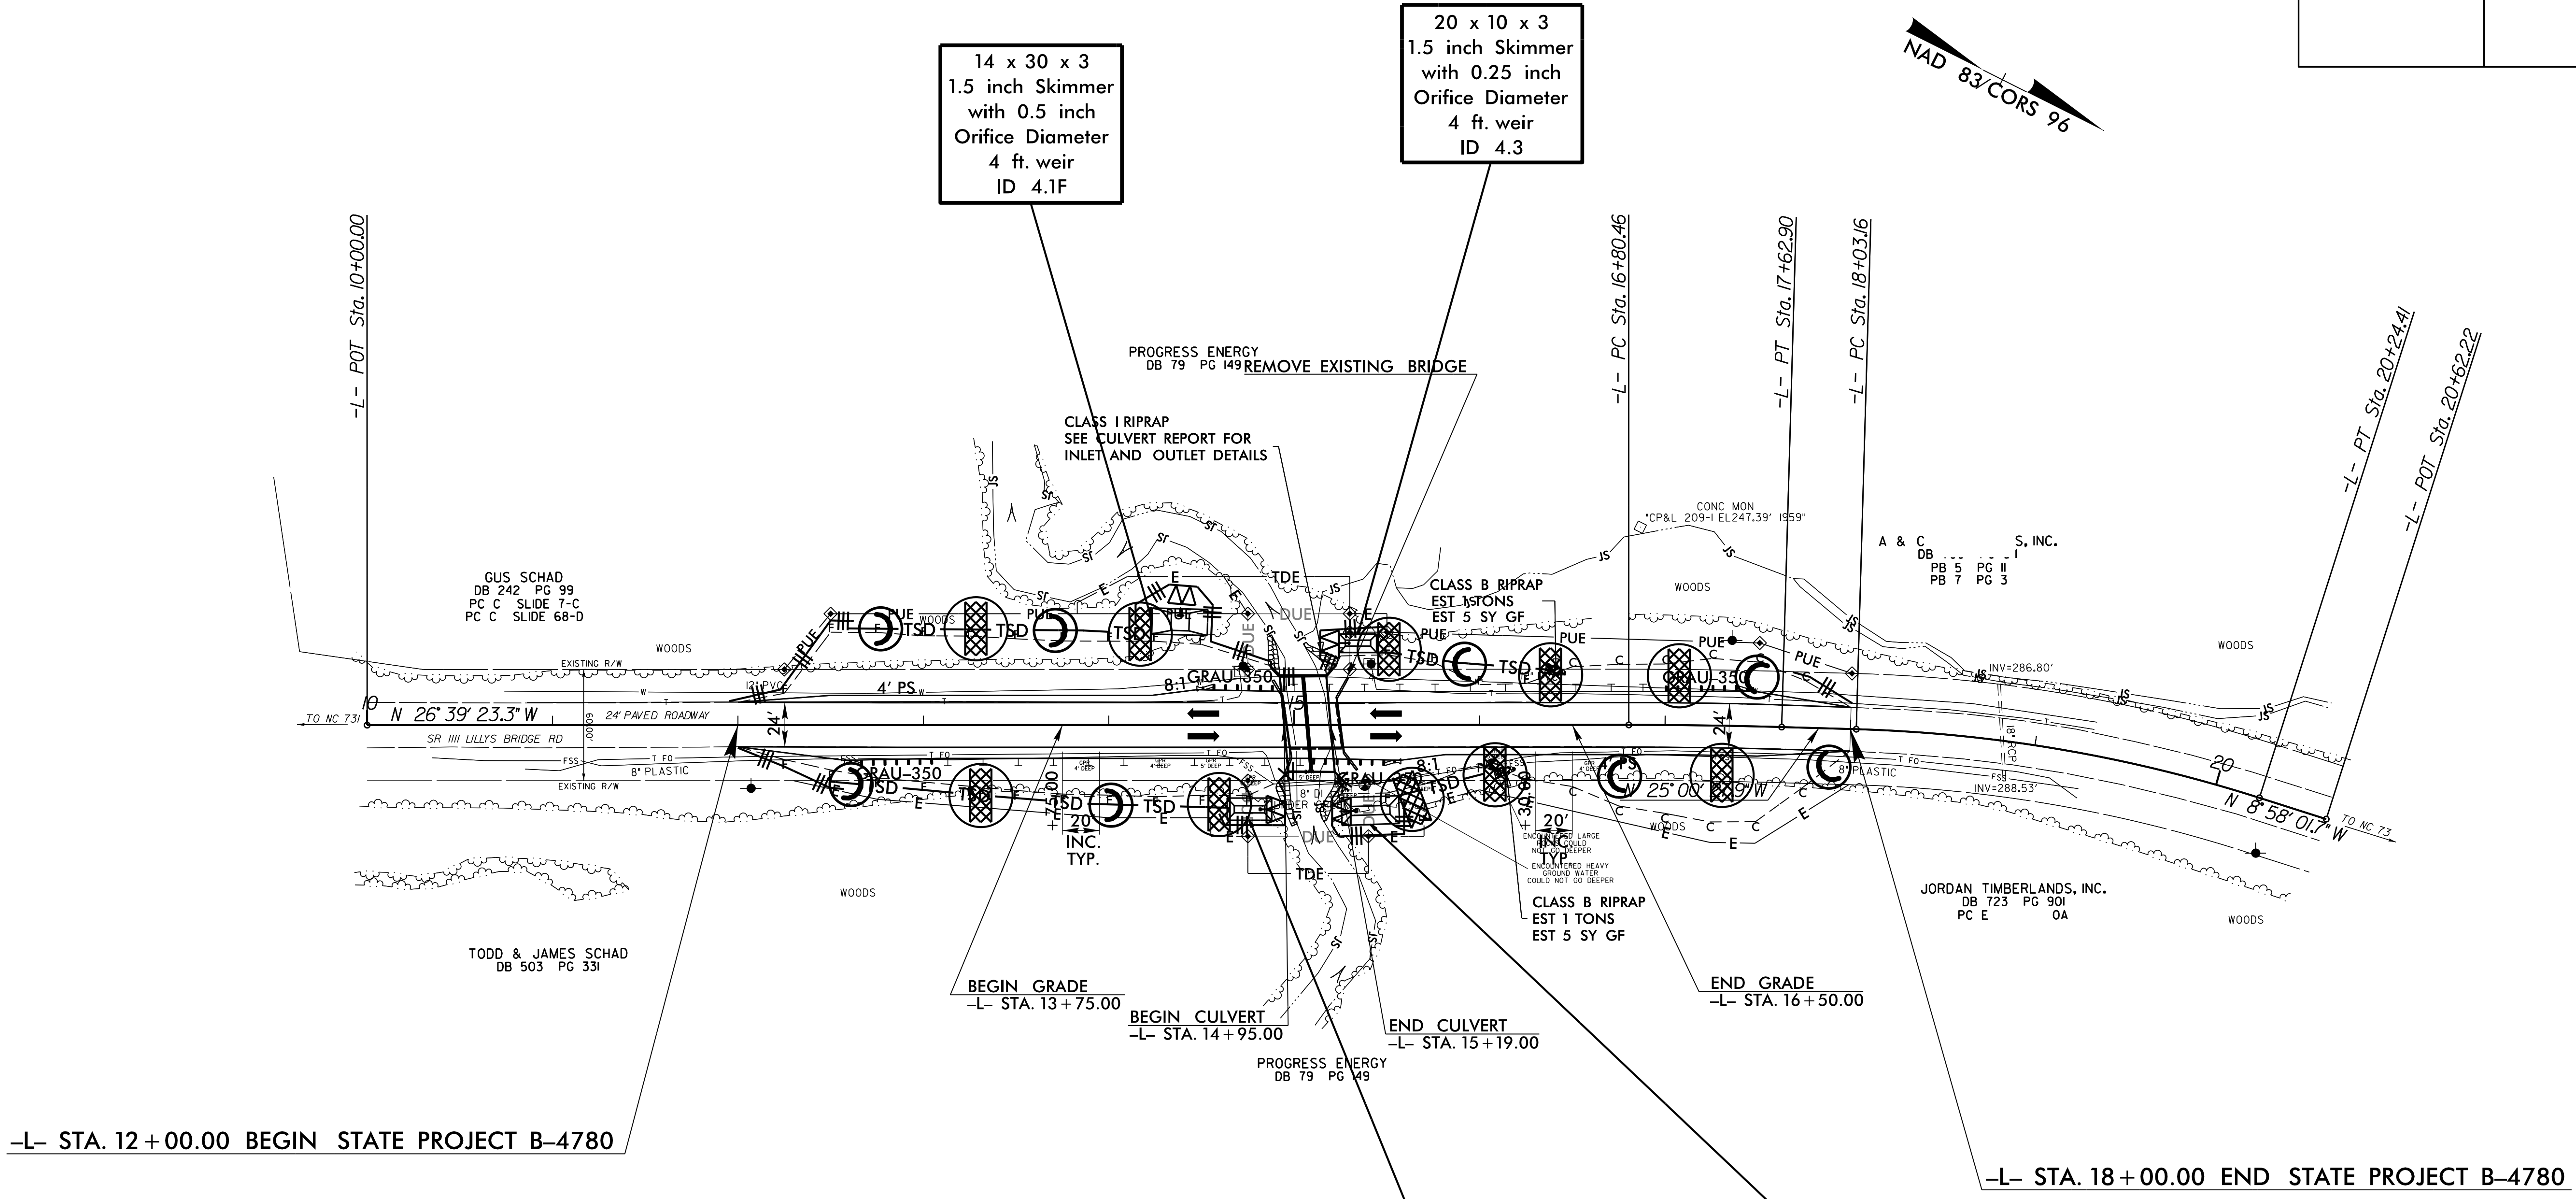


PROJECT REFERENCE NO. B-4780	SHEET NO. EC-6/CONST.4
RW SHEET NO.	
ROADWAY DESIGN ENGINEER	HYDRAULICS ENGINEER

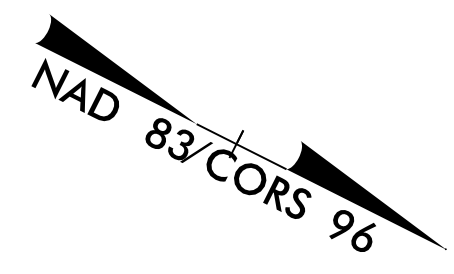

14 x 30 x 3  
1.5 inch Skimmer  
with 0.5 inch  
Orifice Diameter  
4 ft. weir  
ID 4.1F

20 x 10 x 3  
1.5 inch Skimmer  
with 0.25 inch  
Orifice Diameter  
4 ft. weir  
ID 4.3

24 x 12 x 3  
1.5 inch Skimmer  
with 0.375 inch  
Orifice Diameter  
4 ft. weir  
ID 4.2

31 x 15 x 3  
1.5 inch Skimmer  
with 0.5 inch  
Orifice Diameter  
4 ft. weir  
ID 4.4

-L- STA. 12 + 00.00 BEGIN STATE PROJECT B-4780

-L- STA. 18 + 00.00 END STATE PROJECT B-4780

REVISIONS

8/17/99

06-APR-2015 14:44  
D:\projects\B4780-EC.psh.dgn  
B4780-EC